


END AREA		VOLUME		SODDING	
CUT	FILL	CUT	FILL	END WIDTH	SQ. YDS.
12	0				
35	0				
4	-				
17	0				
61	0				
1	-				

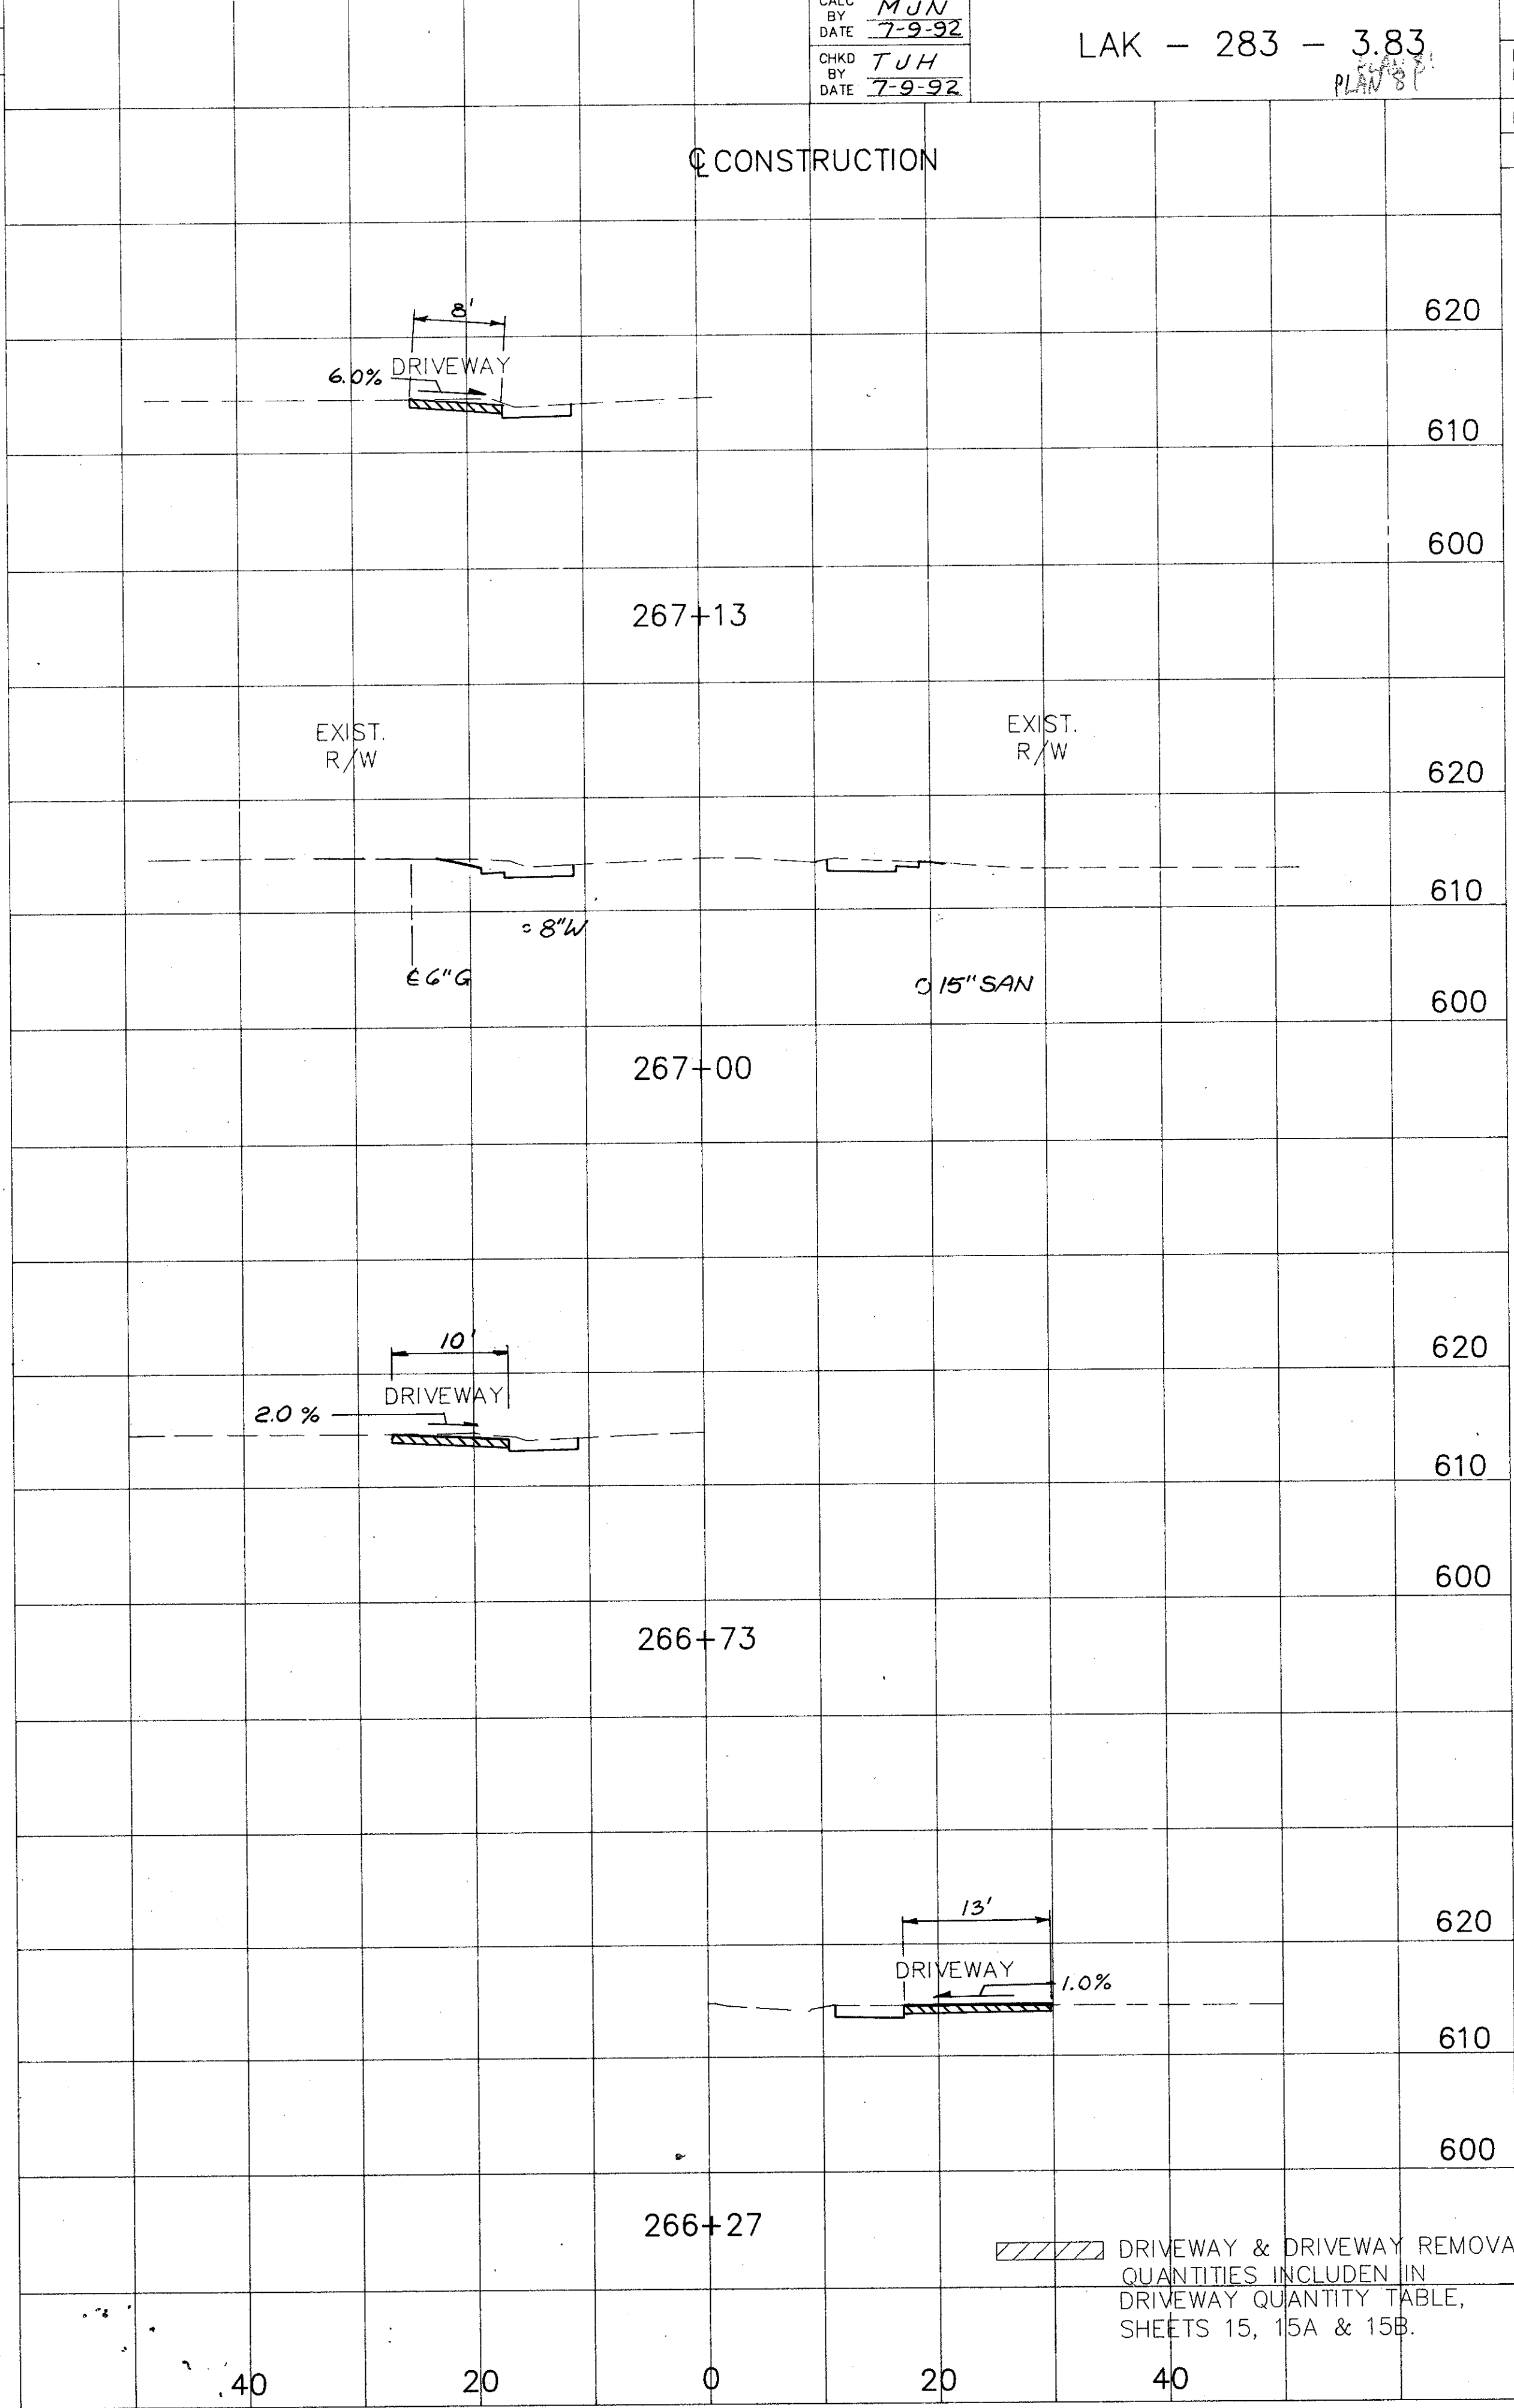

END AREA		VOLUME	
CUT	FILL	CUT	FILL
13	0		
46	0		
4	-		

DRIVEWAY & DRIVEWAY REMOVAL QUANTITIES INCLUDE IN DRIVEWAY QUANTITY TABLE, SHEETS 15, 15A & 15B.

CALC BY: MUN
 DATE: 7-9-92
 CHKD BY: TUH
 DATE: 7-9-92

LAK - 283 - 3.83
 PLAN 81

OHIO
 FHWA REGION

9

111
-19

11

144
-3

13

46
-4