
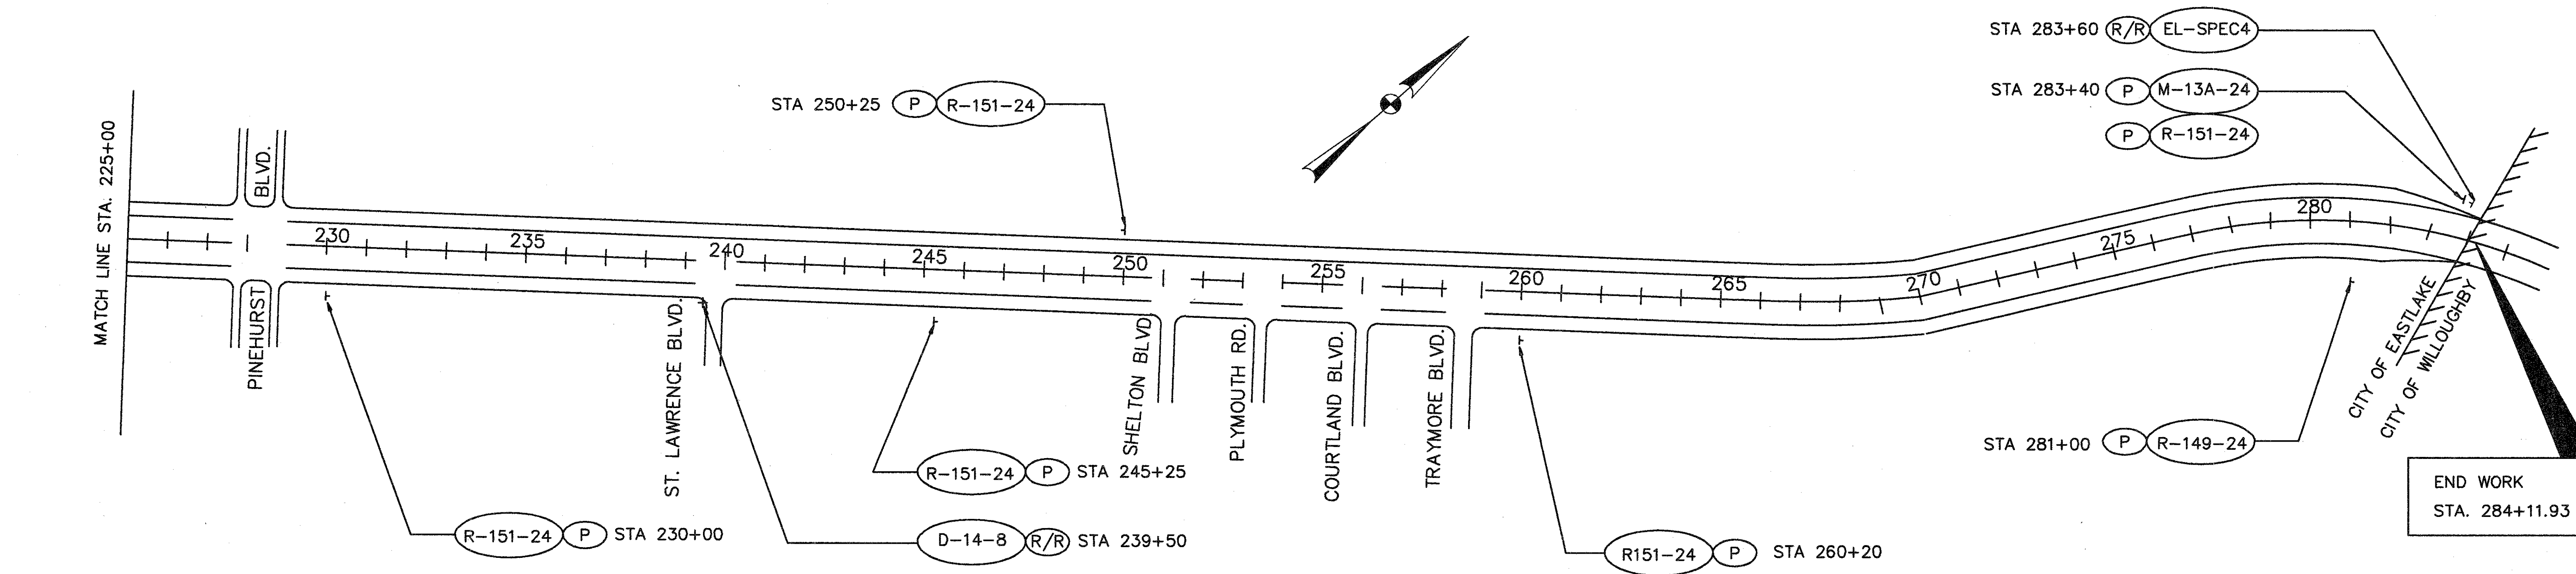
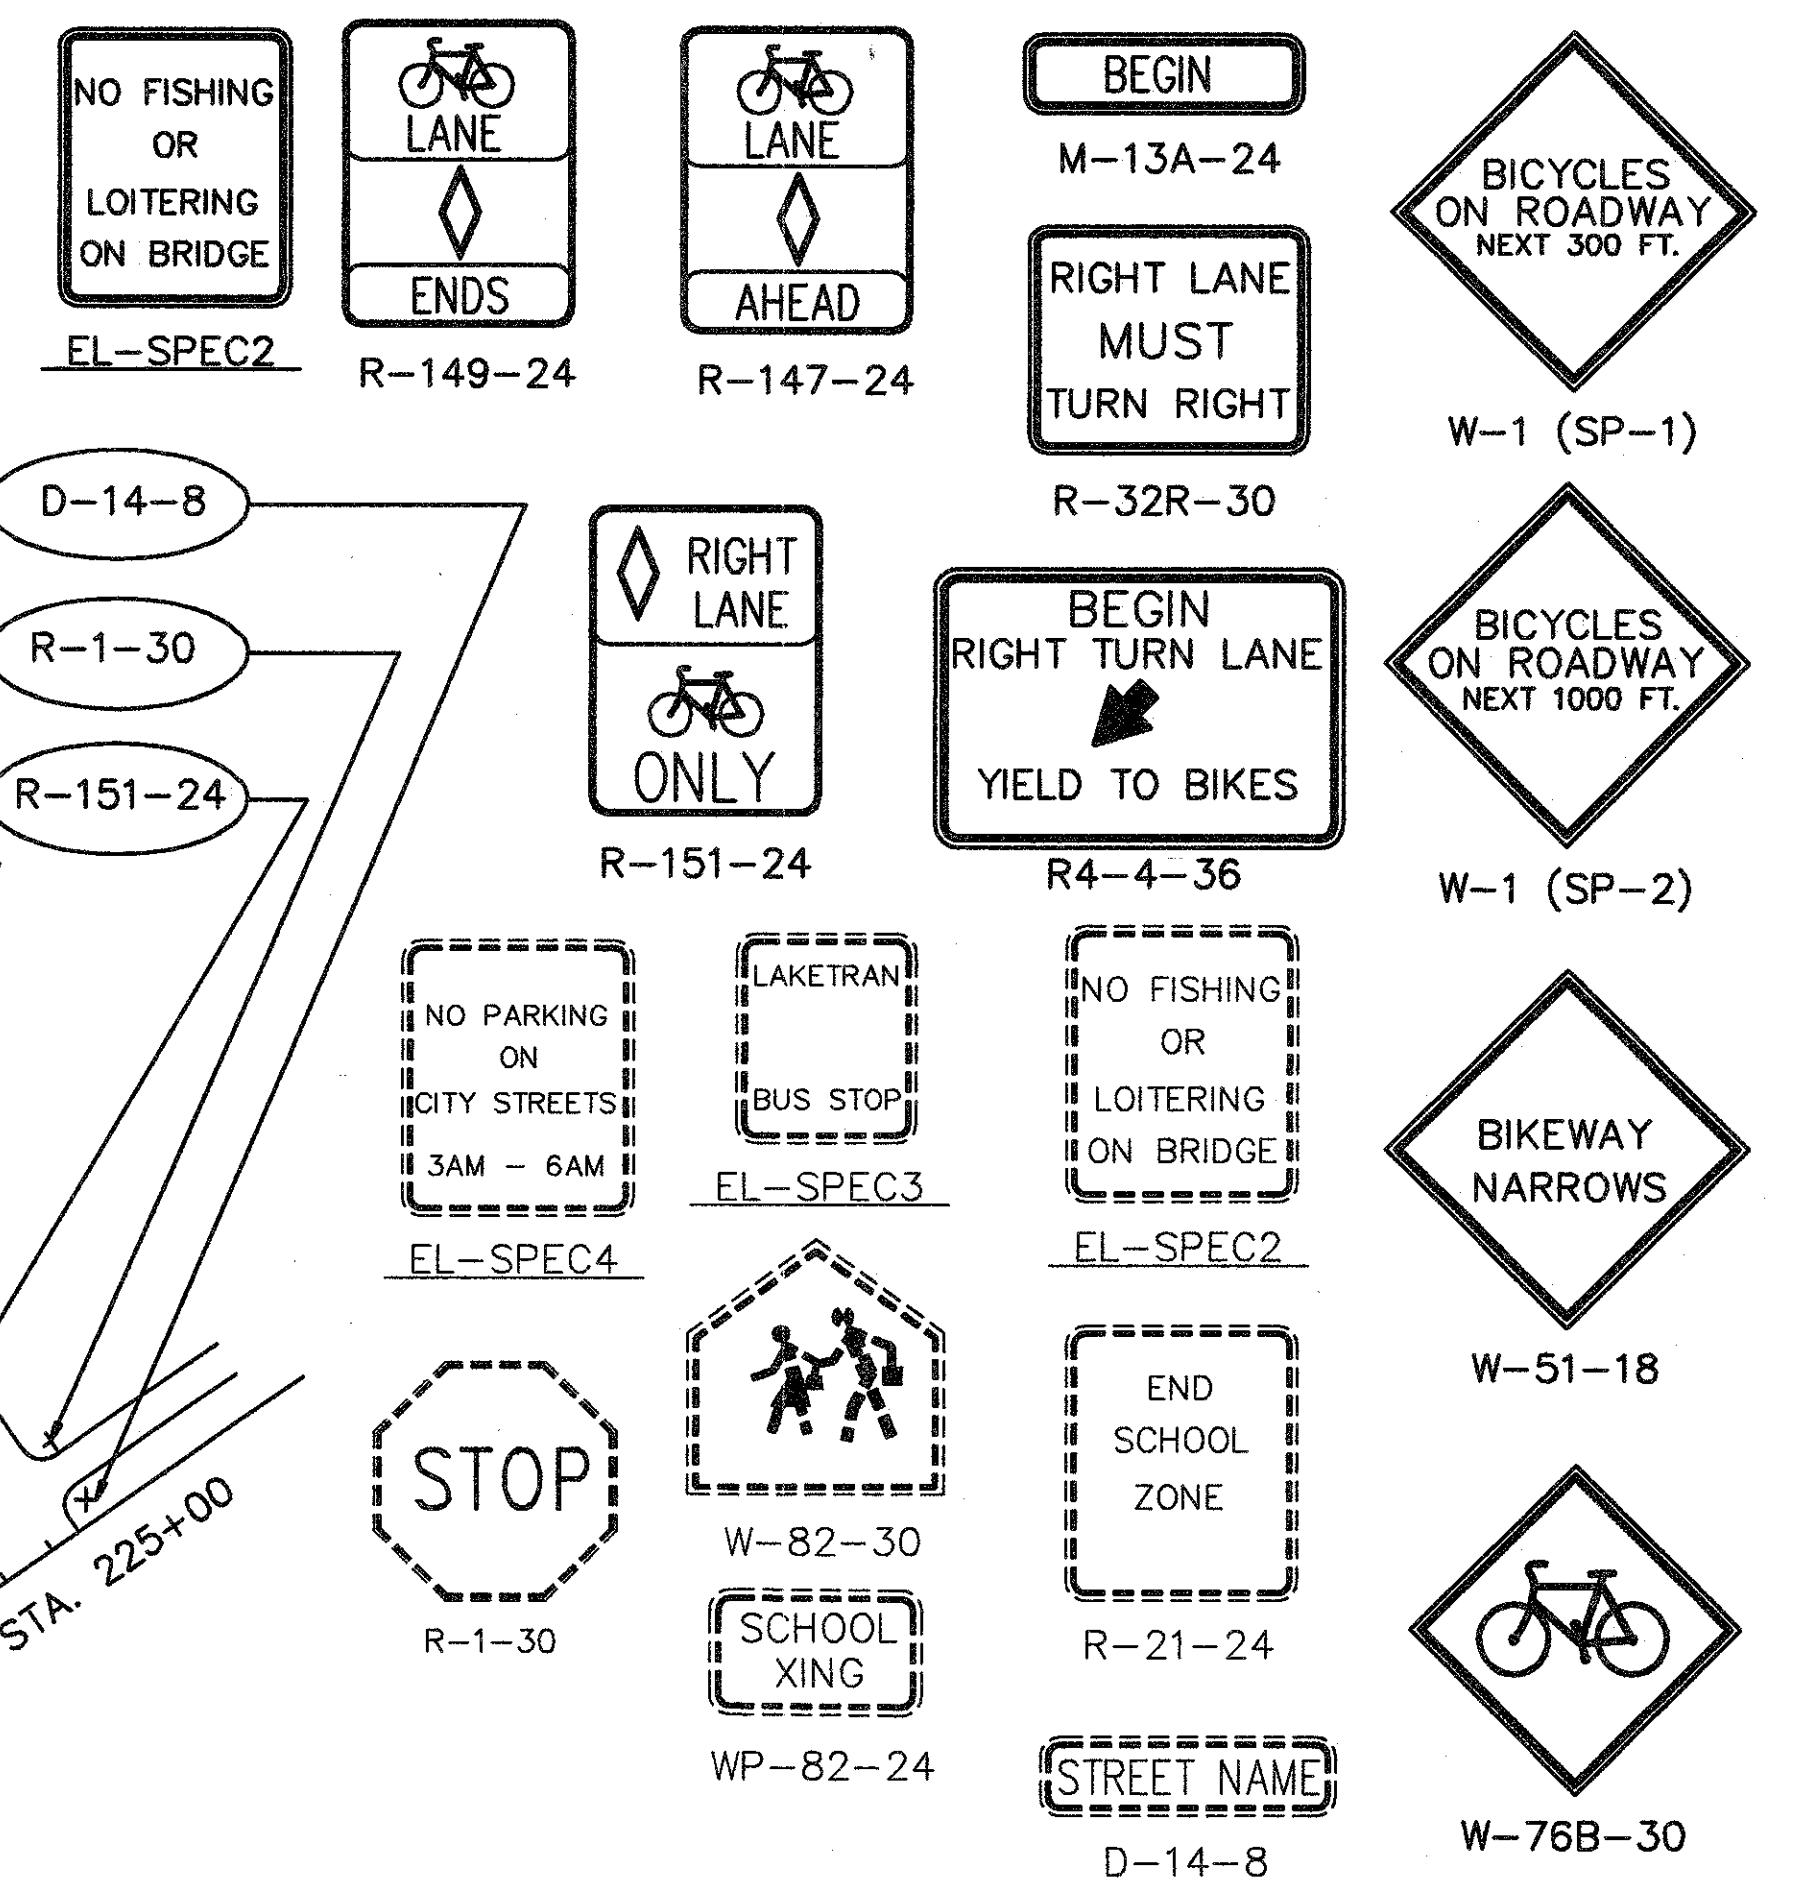


CALC BY	SJS	CALC BY	CDB
DATE	6/93	DATE	5/92
CHKD BY	SJS	CHKD BY	M/JN
DATE	6/93	DATE	5/92
REVISED			

LAK - 283 - 3.83

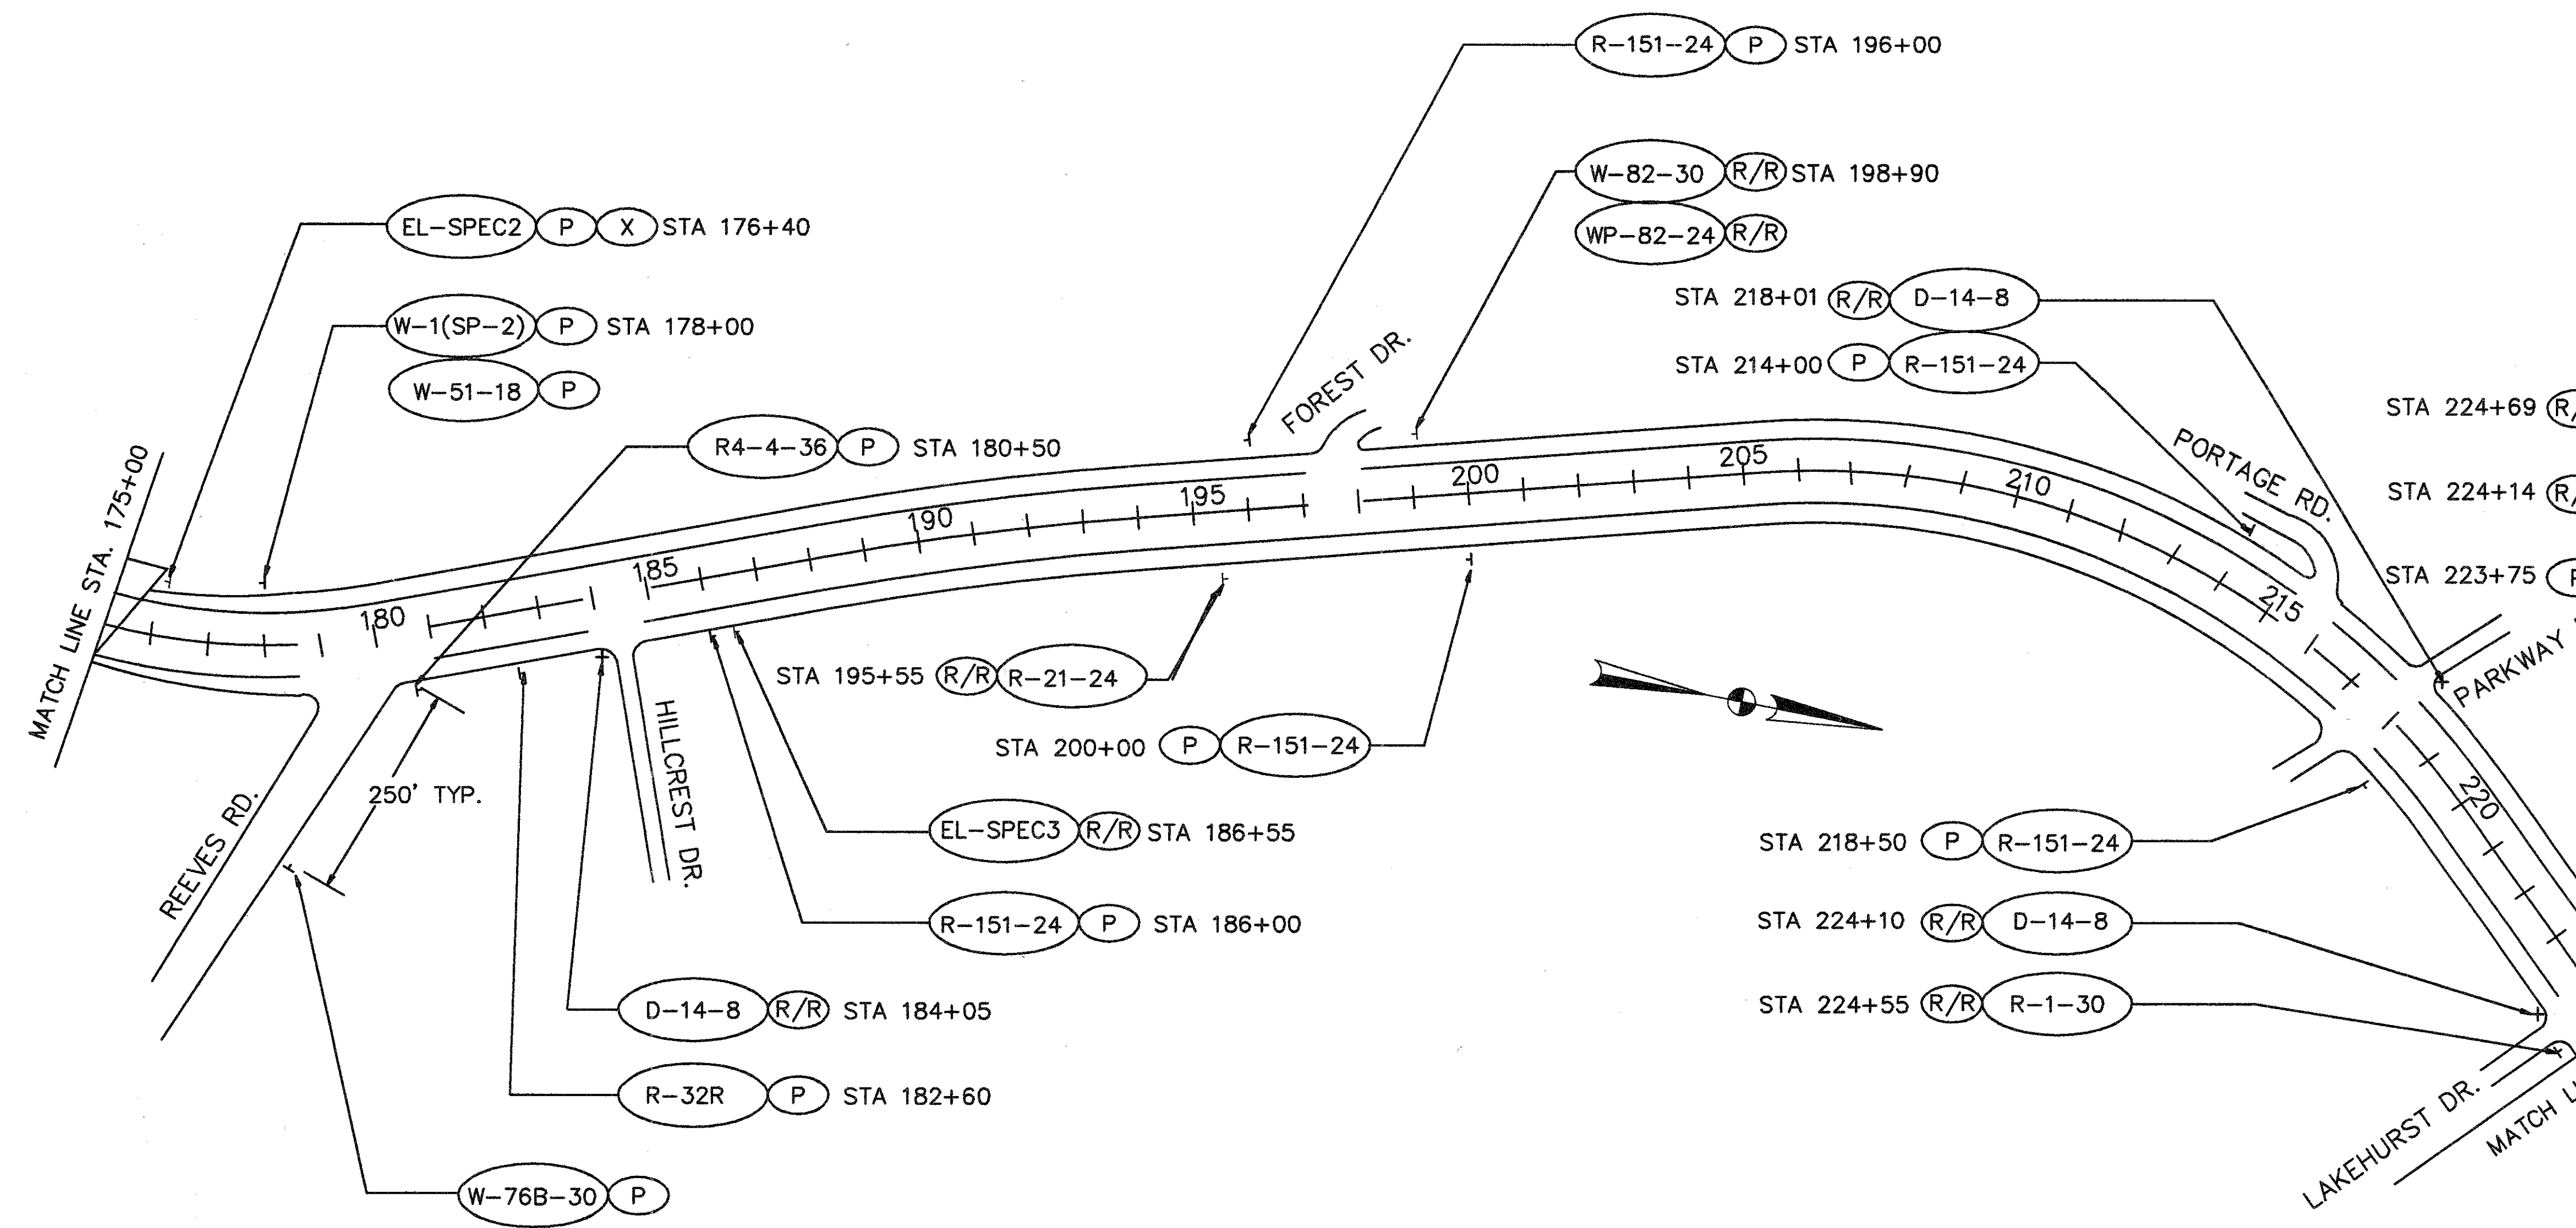

END WORK  
STA. 284+11.93

SIGN SCHEMATIC