
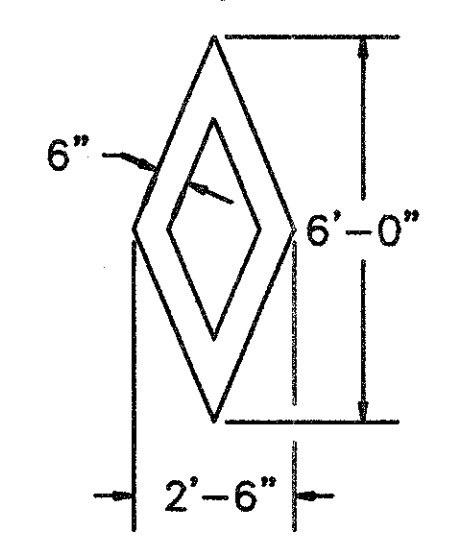
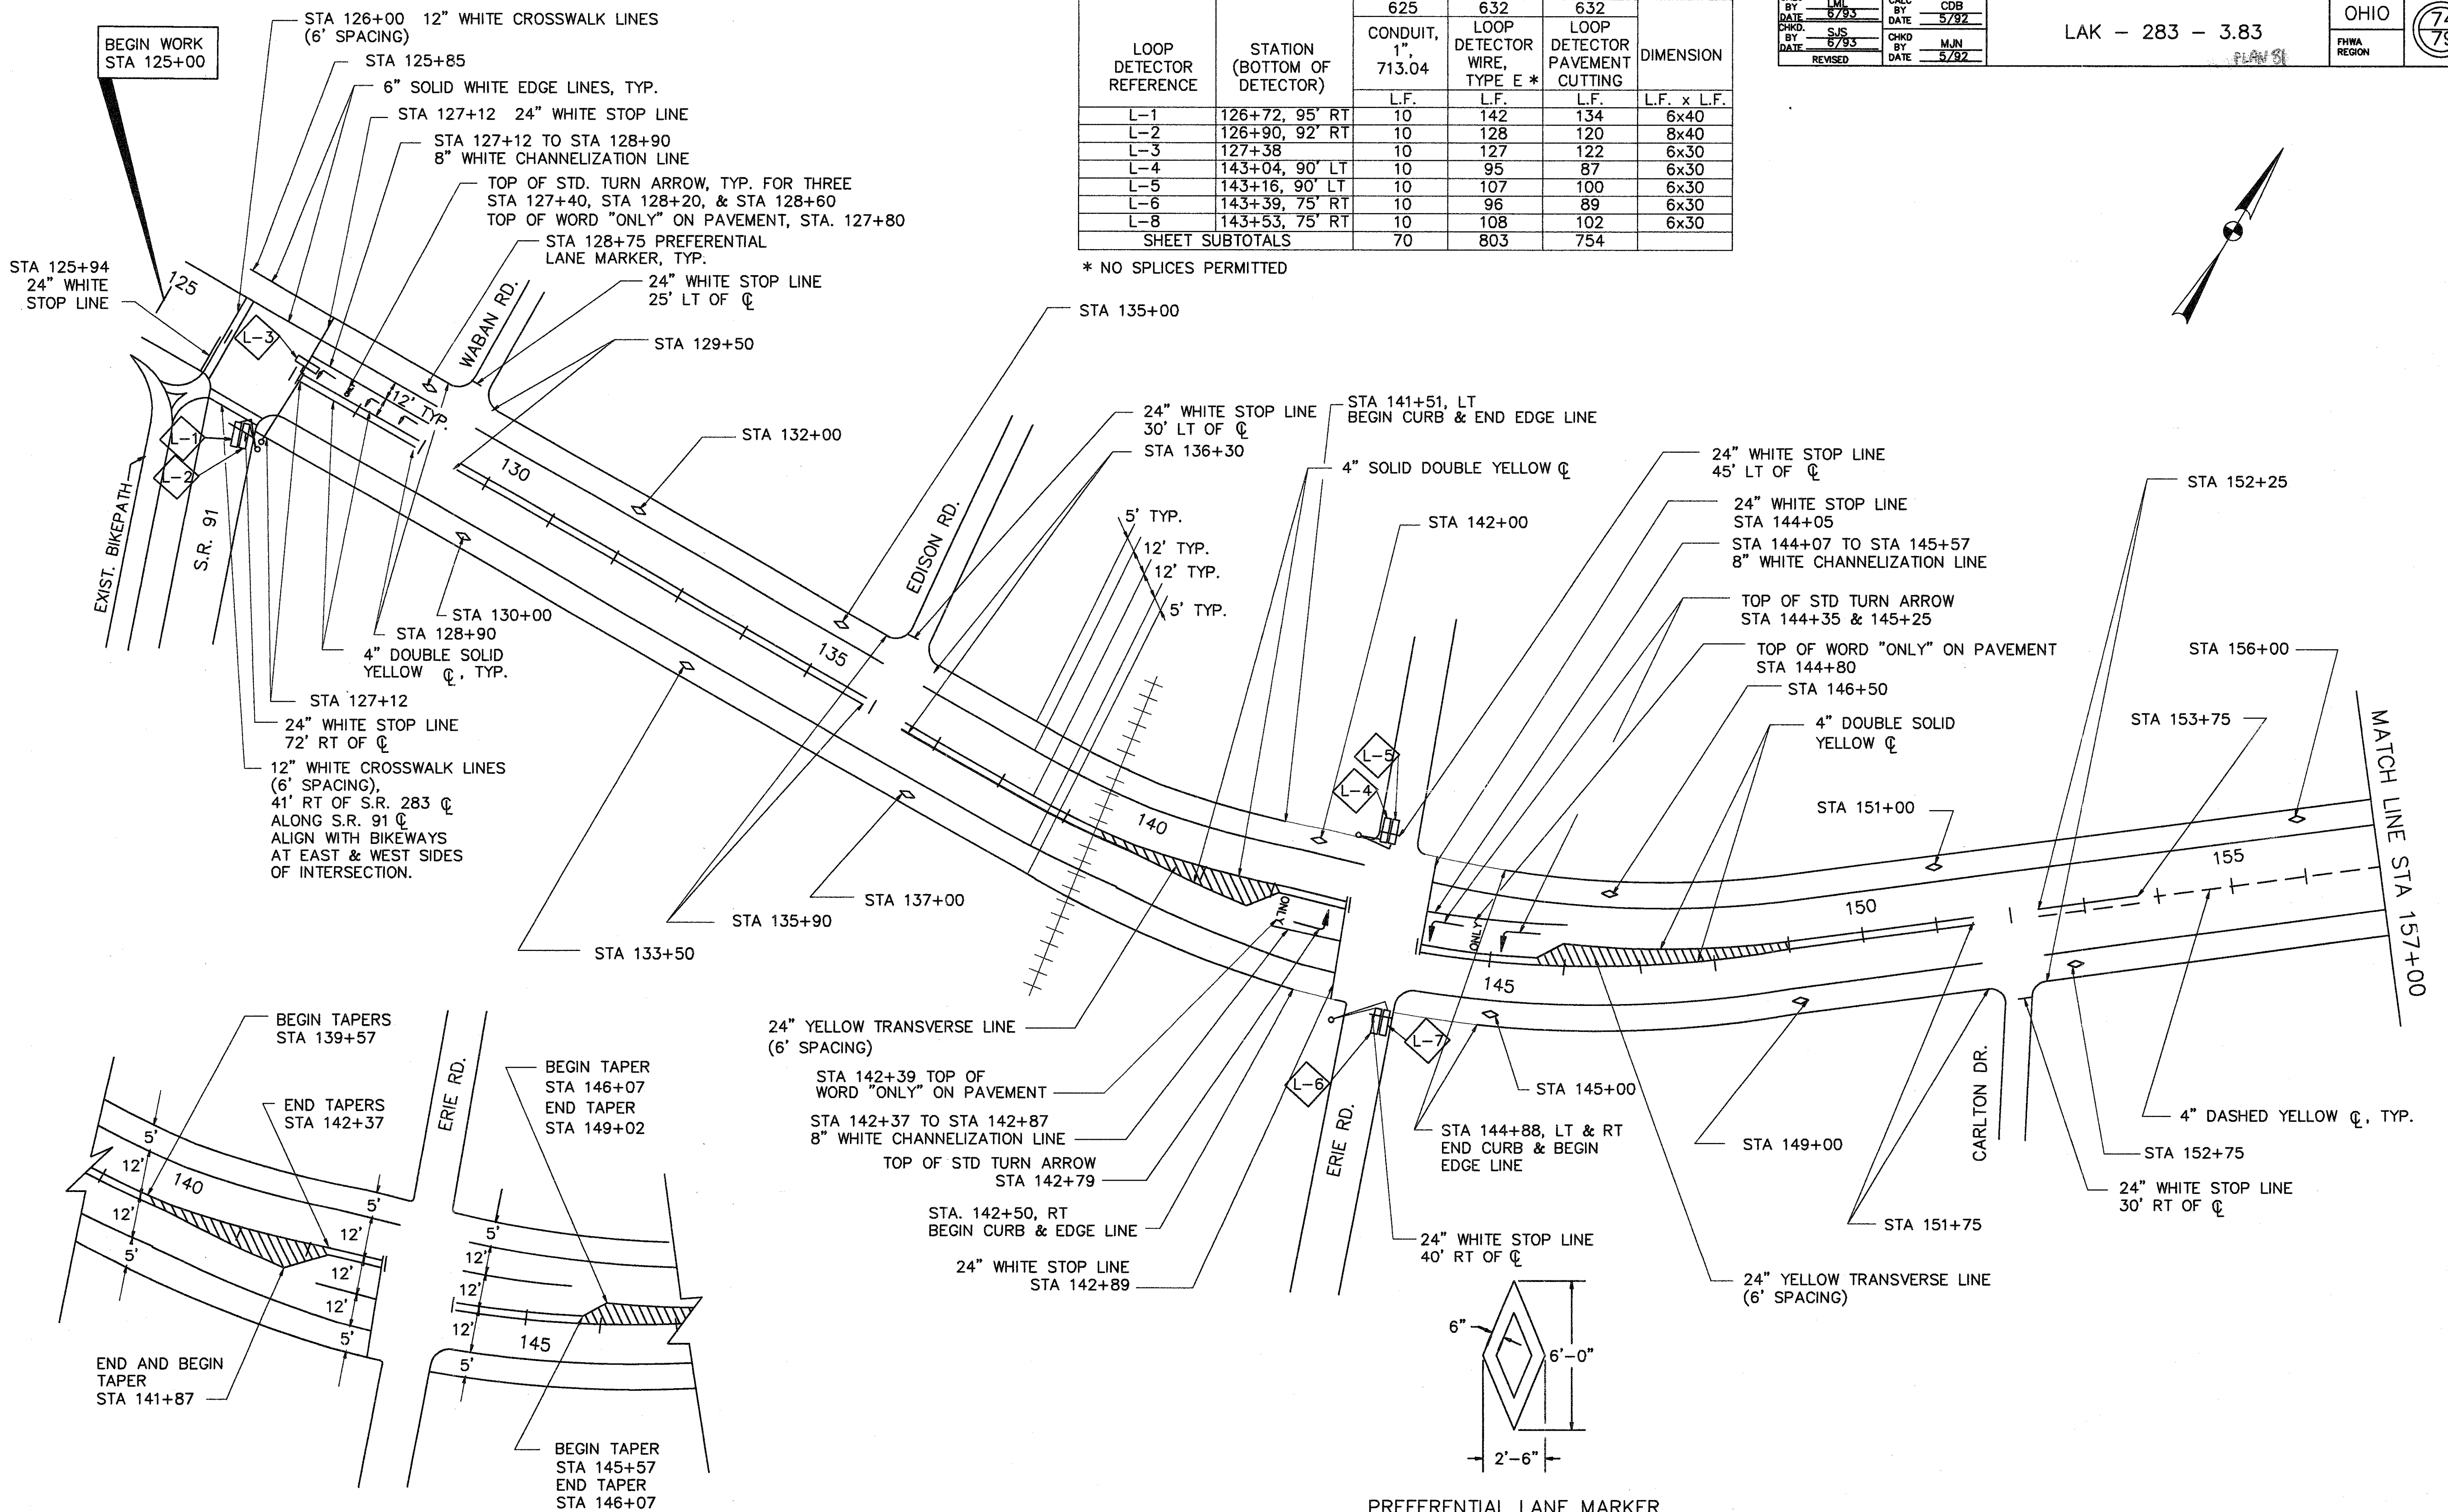


LOOP DETECTOR REFERENCE	STATION (BOTTOM OF DETECTOR)	625	632	632	DIMENSION
		CONDUIT, 1", 713.04	LOOP DETECTOR WIRE, TYPE E *	LOOP DETECTOR PAVEMENT CUTTING	
		L.F.	L.F.	L.F.	L.F. x L.F.
L-1	126+72, 95' RT	10	142	134	6x40
L-2	126+90, 92' RT	10	128	120	8x40
L-3	127+38	10	127	122	6x30
L-4	143+04, 90' LT	10	95	87	6x30
L-5	143+16, 90' LT	10	107	100	6x30
L-6	143+39, 75' RT	10	96	89	6x30
L-8	143+53, 75' RT	10	108	102	6x30
SHEET SUBTOTALS		70	803	754	

* NO SPLICES PERMITTED

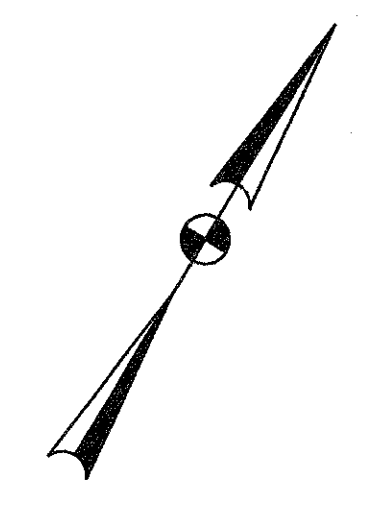

PREFERENTIAL LANE MARKER

PAVEMENT MARKINGS

PR10520/PMSNT 6/30/93