


END AREA	C.U. Yds.	CUT	FILL	Exc.	Emb.
223	0	900	0		
263	0	1006	0		
280	0				
269	0	878	0		
205	0	295	13		
168	6	346	5		
95	63	243	64		
105	125	93	87		
26	205	61	153		
0	452	23	608		
10	790	0	575		

Excavation 6,866 Cu. Yds.
 Embankment 1,099 Cu. Yds.
 Embankment +35% 1,477 Cu. Yds.

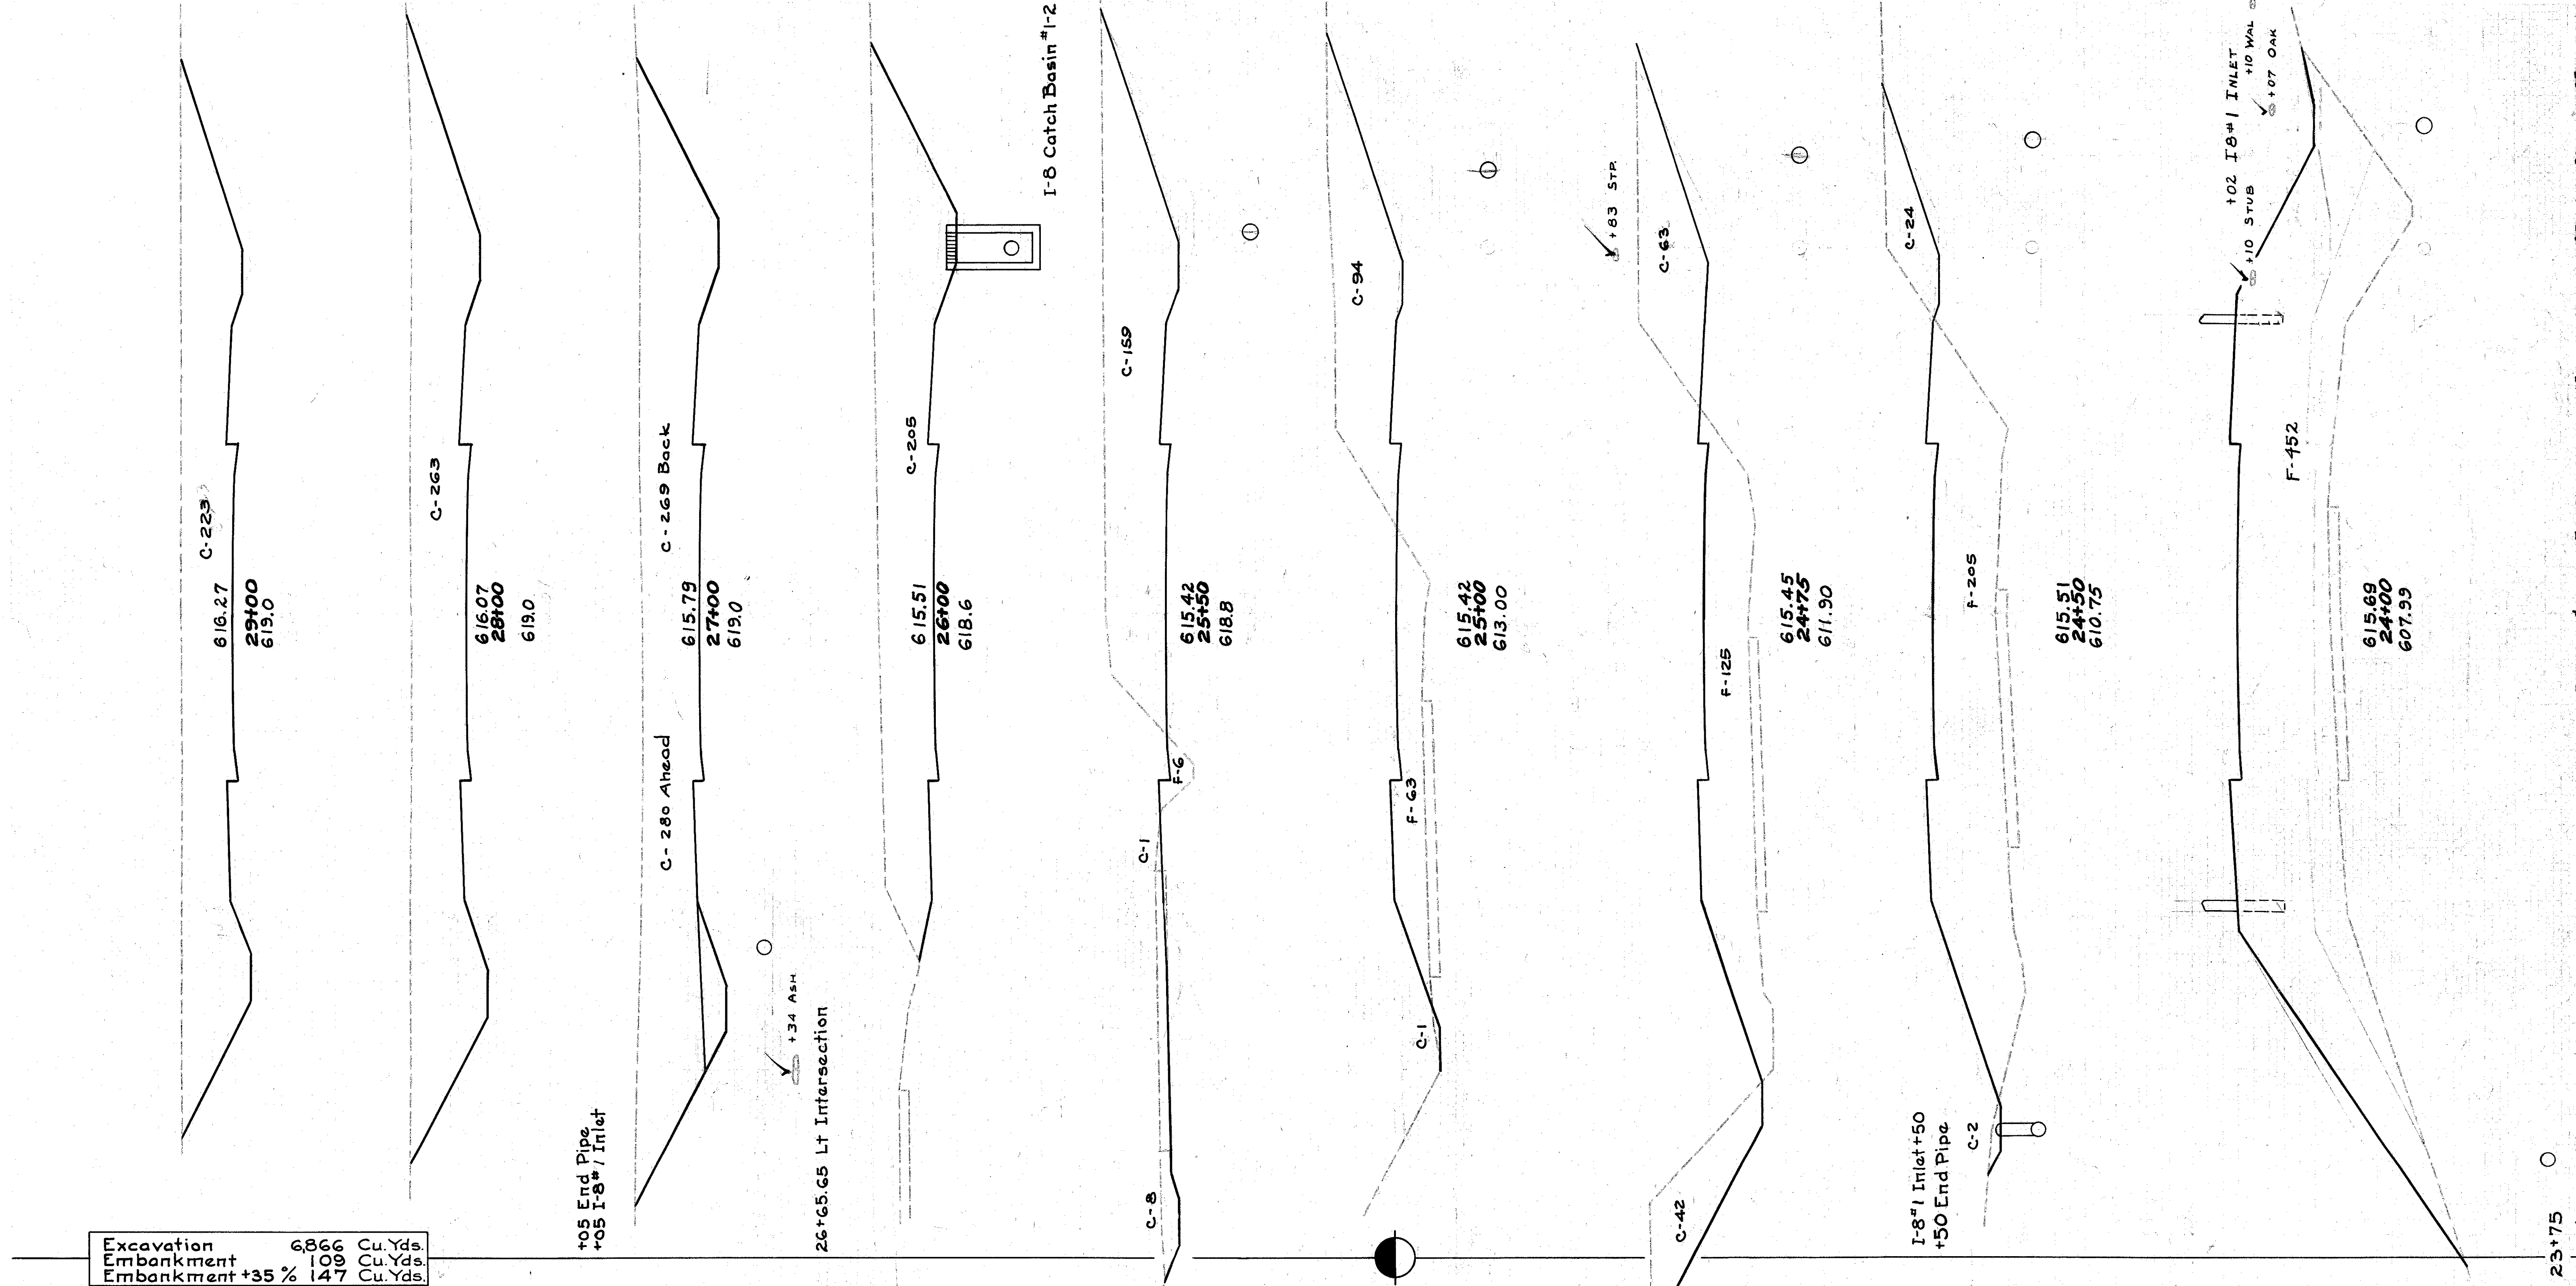

STA. 24+00 To 29+00

35
30
25
20
15
10
5
0
5
10
15
20
25
30
35