


| | | | |
|--------------------|-------|---------|-------------|
| FED. RD. DIST. NO. | STATE | PROJECT | FISCAL YEAR |
| 10 | OHIO | | 1941 |

12
17

LAKE COUNTY
S.H. 520 SEC. C(Pt)

CULVERT DETAILS
STA. 40+61.72
SCALE 1"=5'-0"

2-C

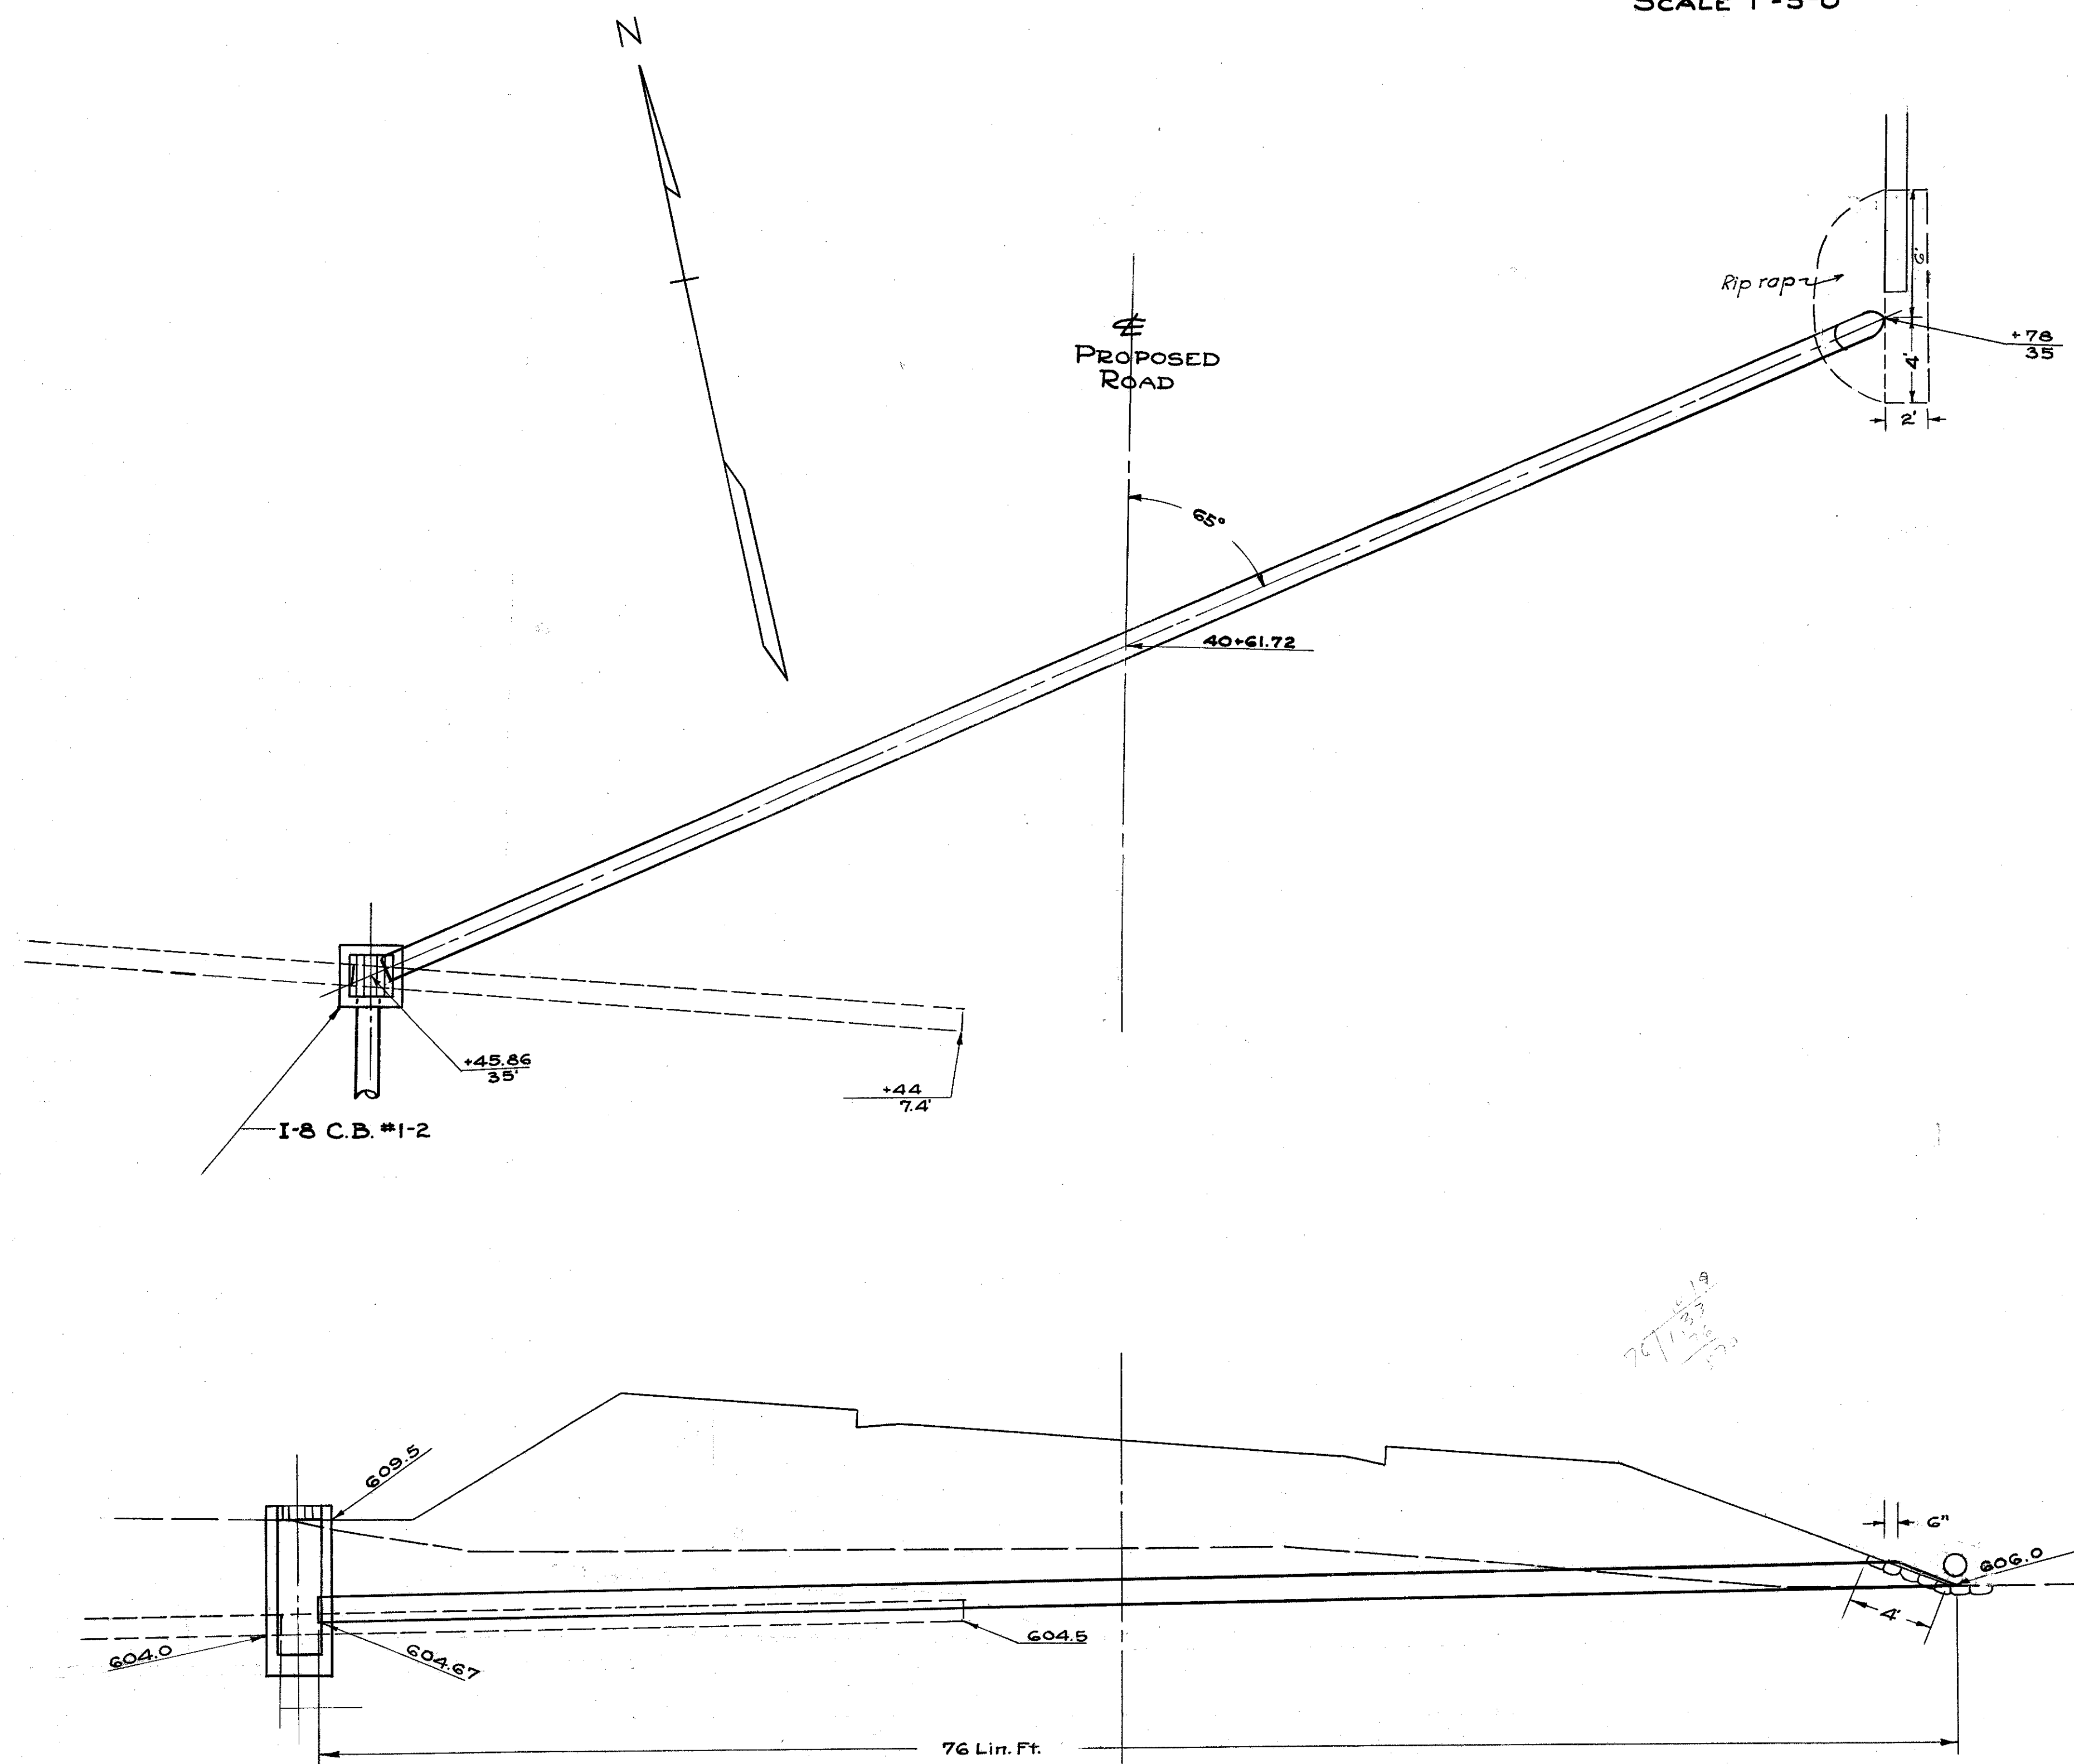

CULVERT DATA

TYPE: STD. PIPE CULVERT
 STD. DRW'GS N^oS-27 PC-2 & PC-3
 SIZE: 15"X76'-0"
 WORK REQ^t - EXCAVATE AND LAY 15" PIPE CULVERT.
 CUT OFF EXISTING 12" V.S.P. AND BUILD CATCH BASIN
 CUT EAST END OF PIPE ON BIAS AND RIP RAP

ESTIMATED QUANTITIES

| | |
|-----------------------|-------------------------------------|
| EXCAVATION | 25 Cu. Yds. |
| 15" CULVERT PIPE | 76 LIN. FT. |
| I-8 CATCH BASIN #1-2 | 1 EACH |
| REMOVAL OF 12" V.S.P. | SEE TABLE ON SHEET N ^o 4 |
| RIP RAP | 4.5 Sq. Yds. |