


SEEDING & SODDING	
WIDTH	AREA
LIN. FT.	Sq. Yds.
78	444
82	436
75	419
76	433
80	

END AREA	Cu. Yds.	
	CUT	FILL
0	478	
10		727
11	307	
114		347
112	68	
304		64
216	1	
395		1
210	0	

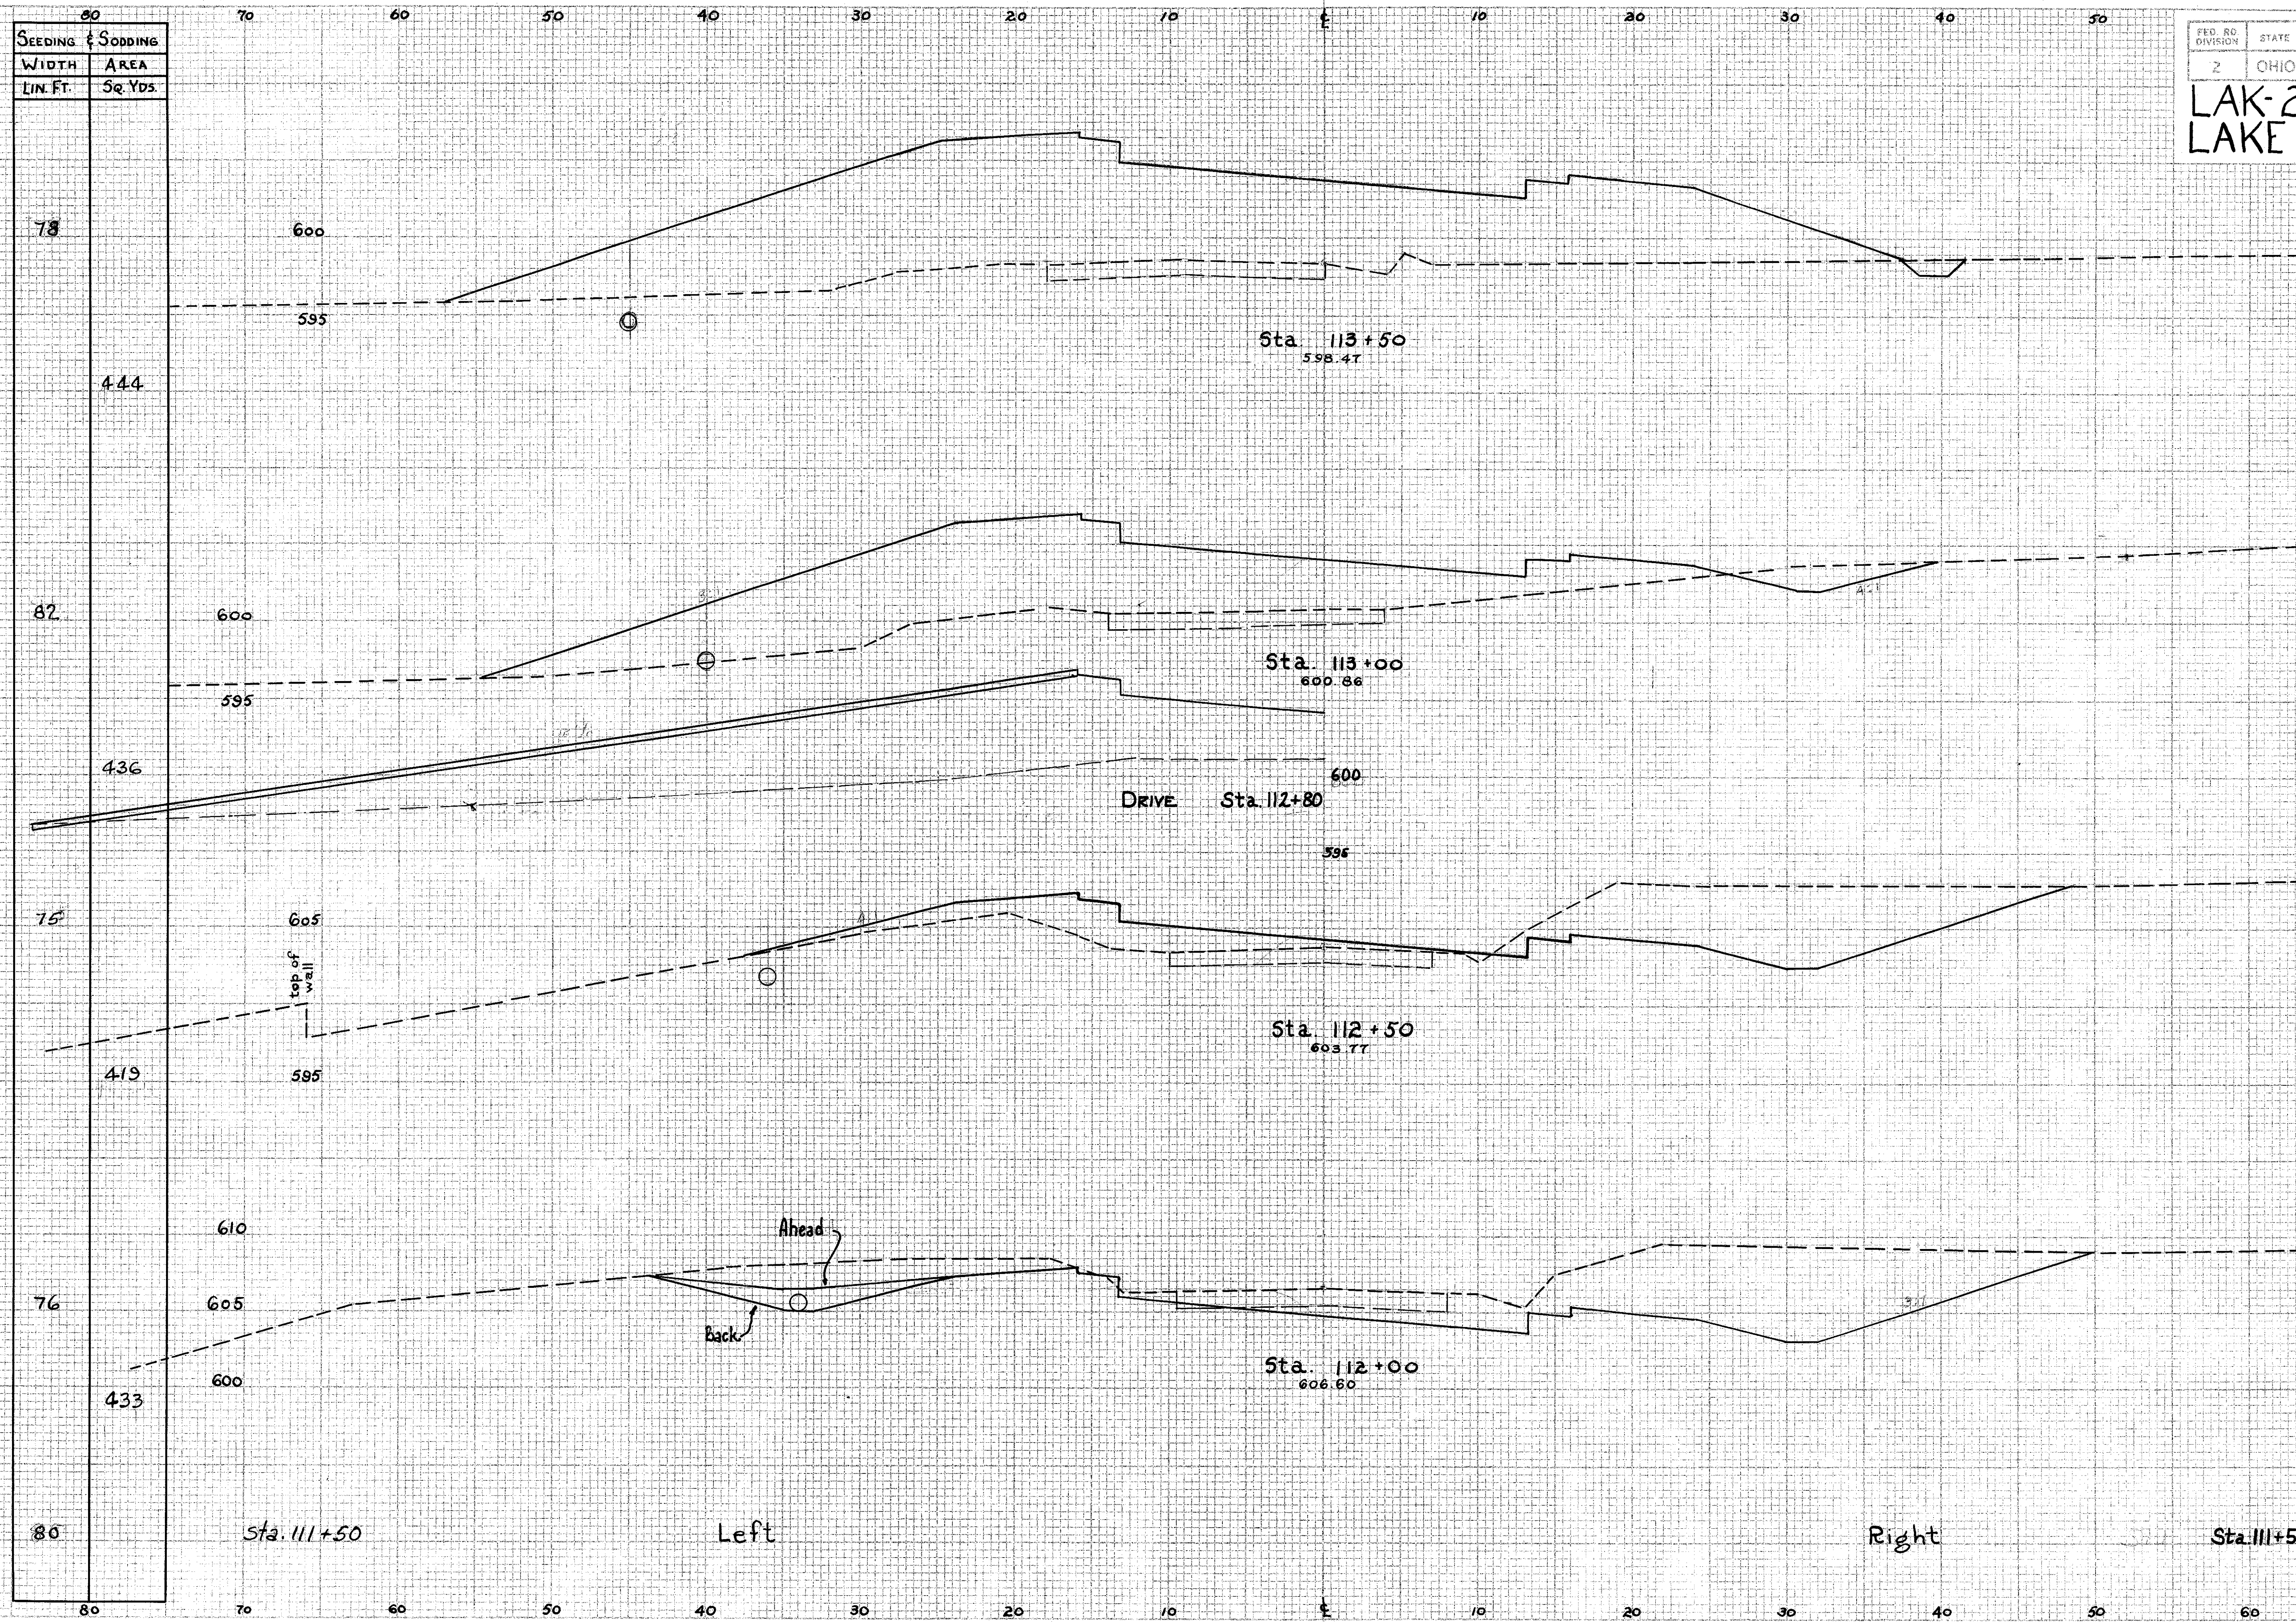

X-SECTIONS STA. 112+00 TO STA. 113+50