


SEEDING & SODDING	
WIDTH	AREA
LIN. FT.	SQ. YDS.
336	
1894	
346	
1714	
271	
969	
78	

END AREA		CU. YDS.	
CUT	FILL	CUT	FILL
0	1536		
		0	2319
0	969		
		0	1486
0	636		
		0	1031
0	478		

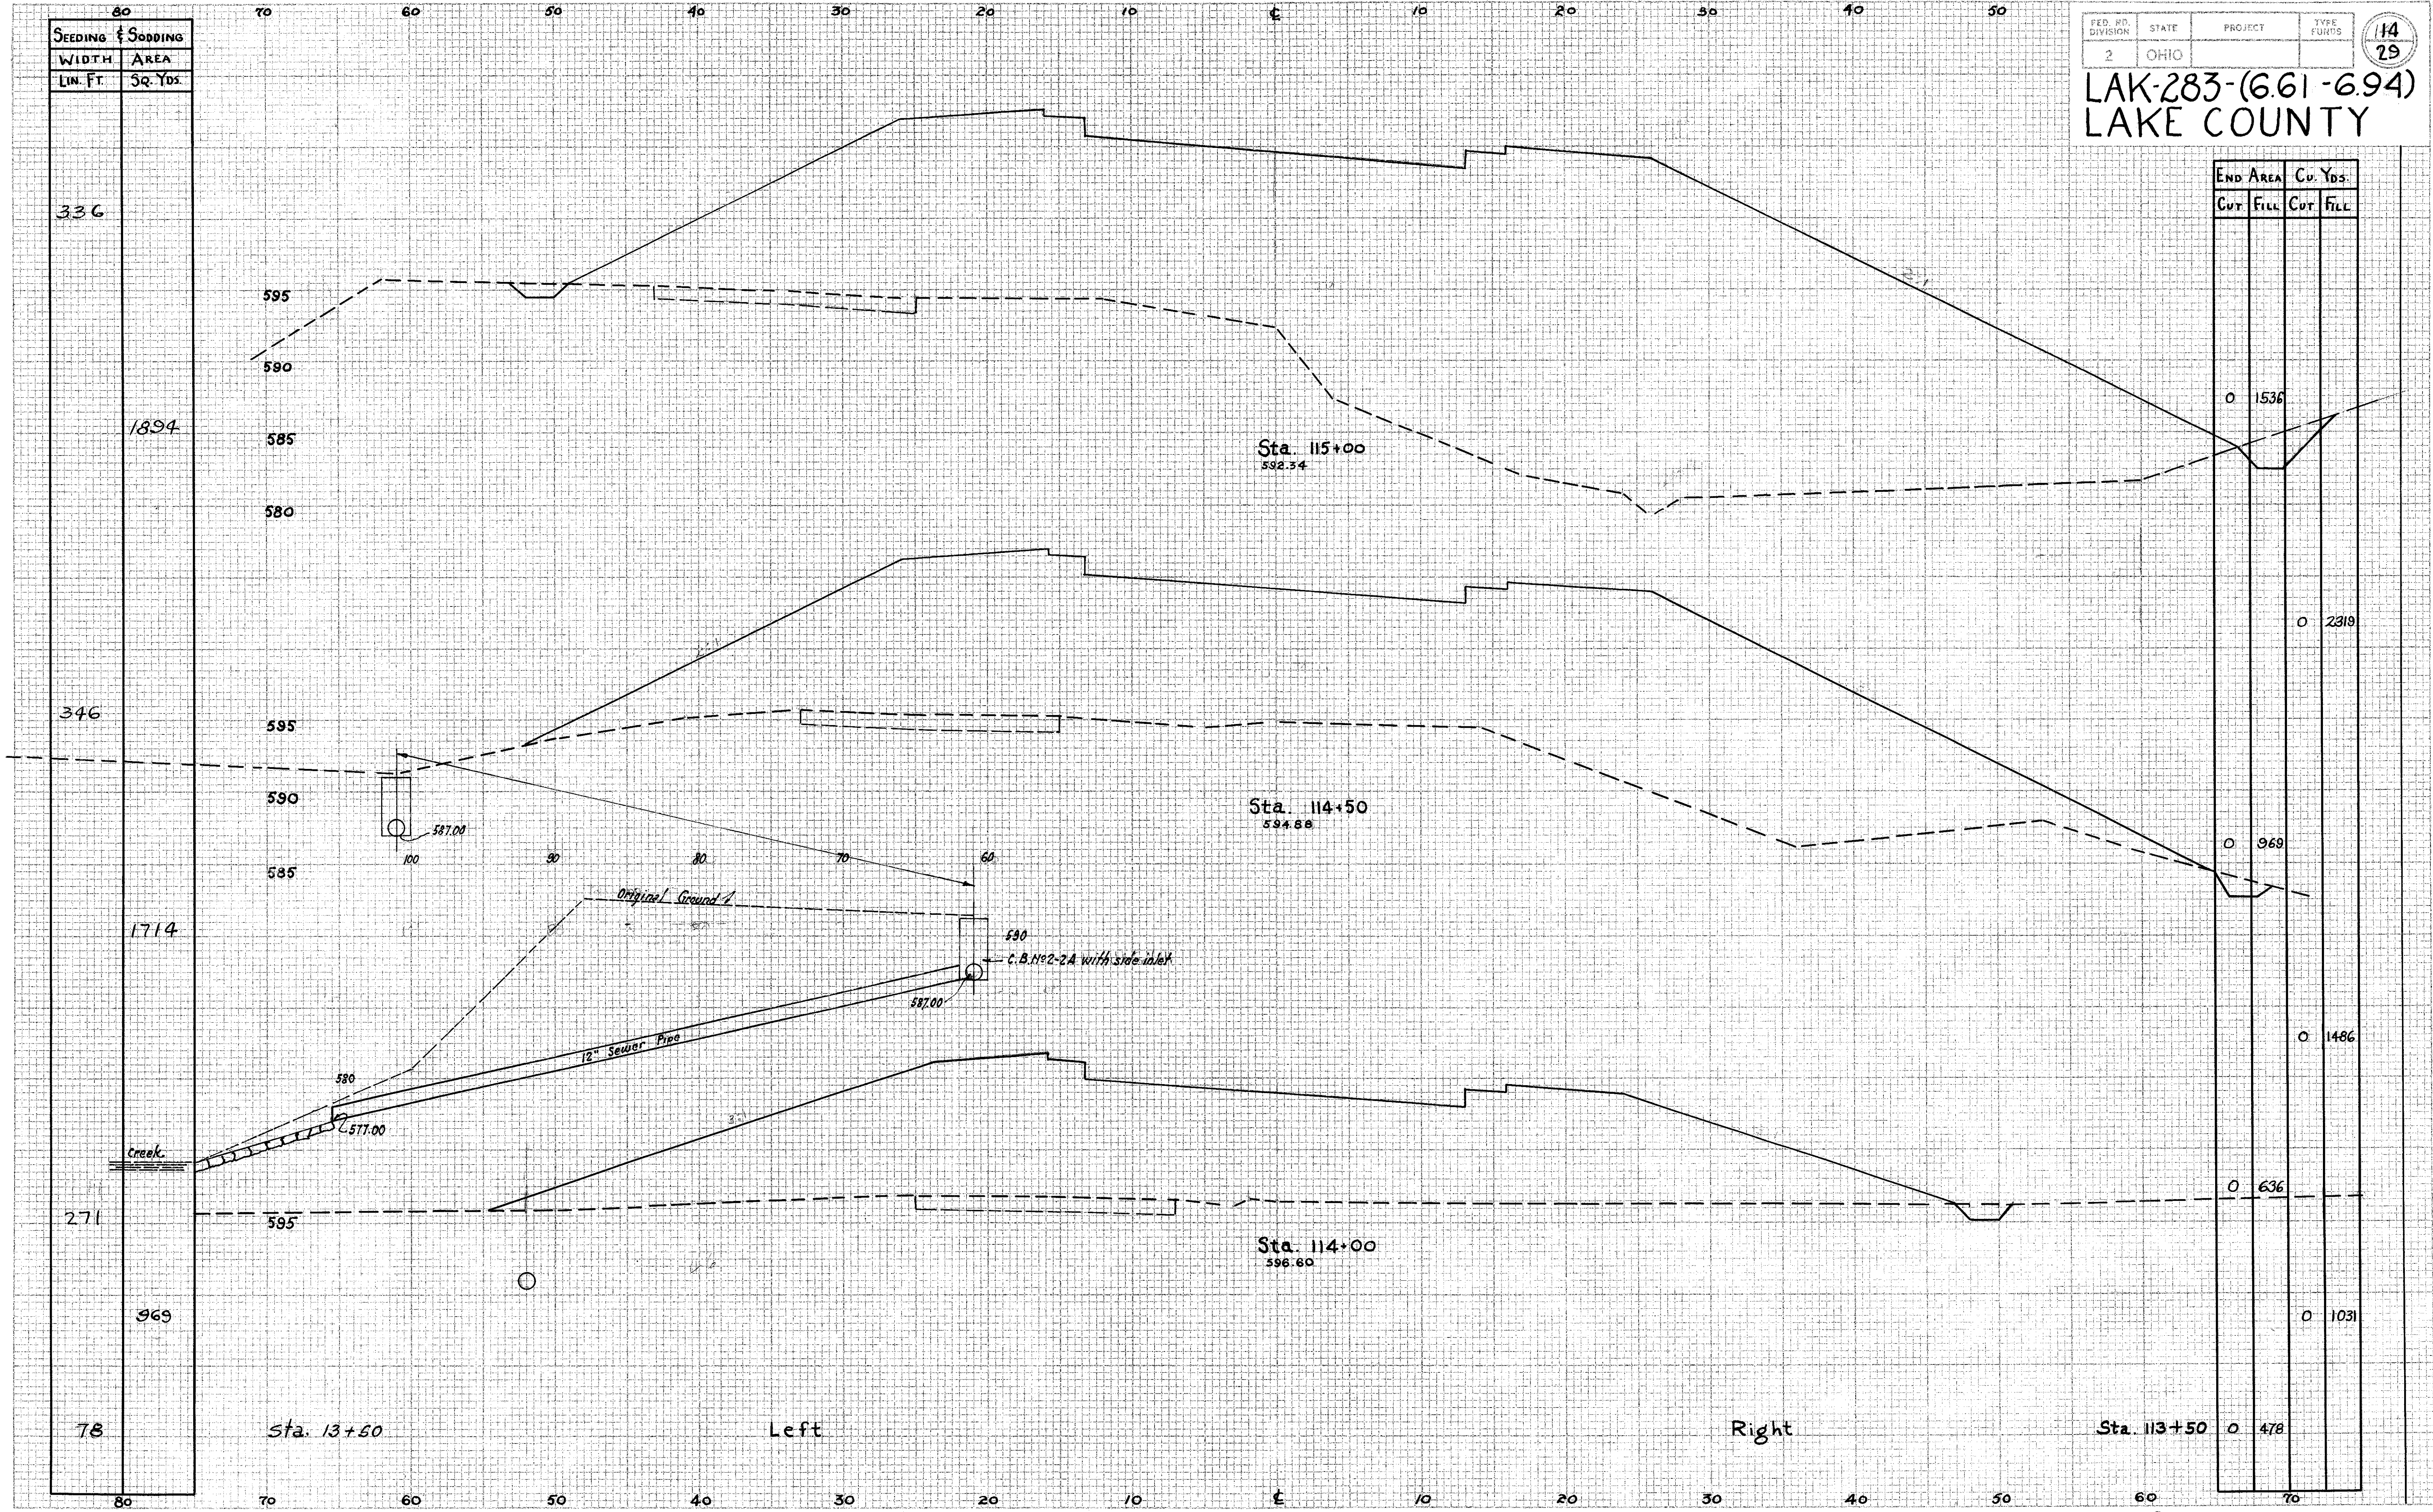

X-SECTIONS STA. 114+00 TO STA. 115+00