


SEEDING & SODDING	
WIDTH	AREA
LIN. FT.	Sq. Yds.

323	
1761	
311	
1797	
336	

REG. RD. DIVISION 2
 STATE OHIO
 PROJECT
 TYPE CROSS
 15
 29
LAK 283 -(6.61-6.94)
LAKE COUNTY

END AREA		CU. YDS.	
CUT	FILL	CUT	FILL
		0	1725
		0	2989
		0	1503
		0	2814
		0	1536

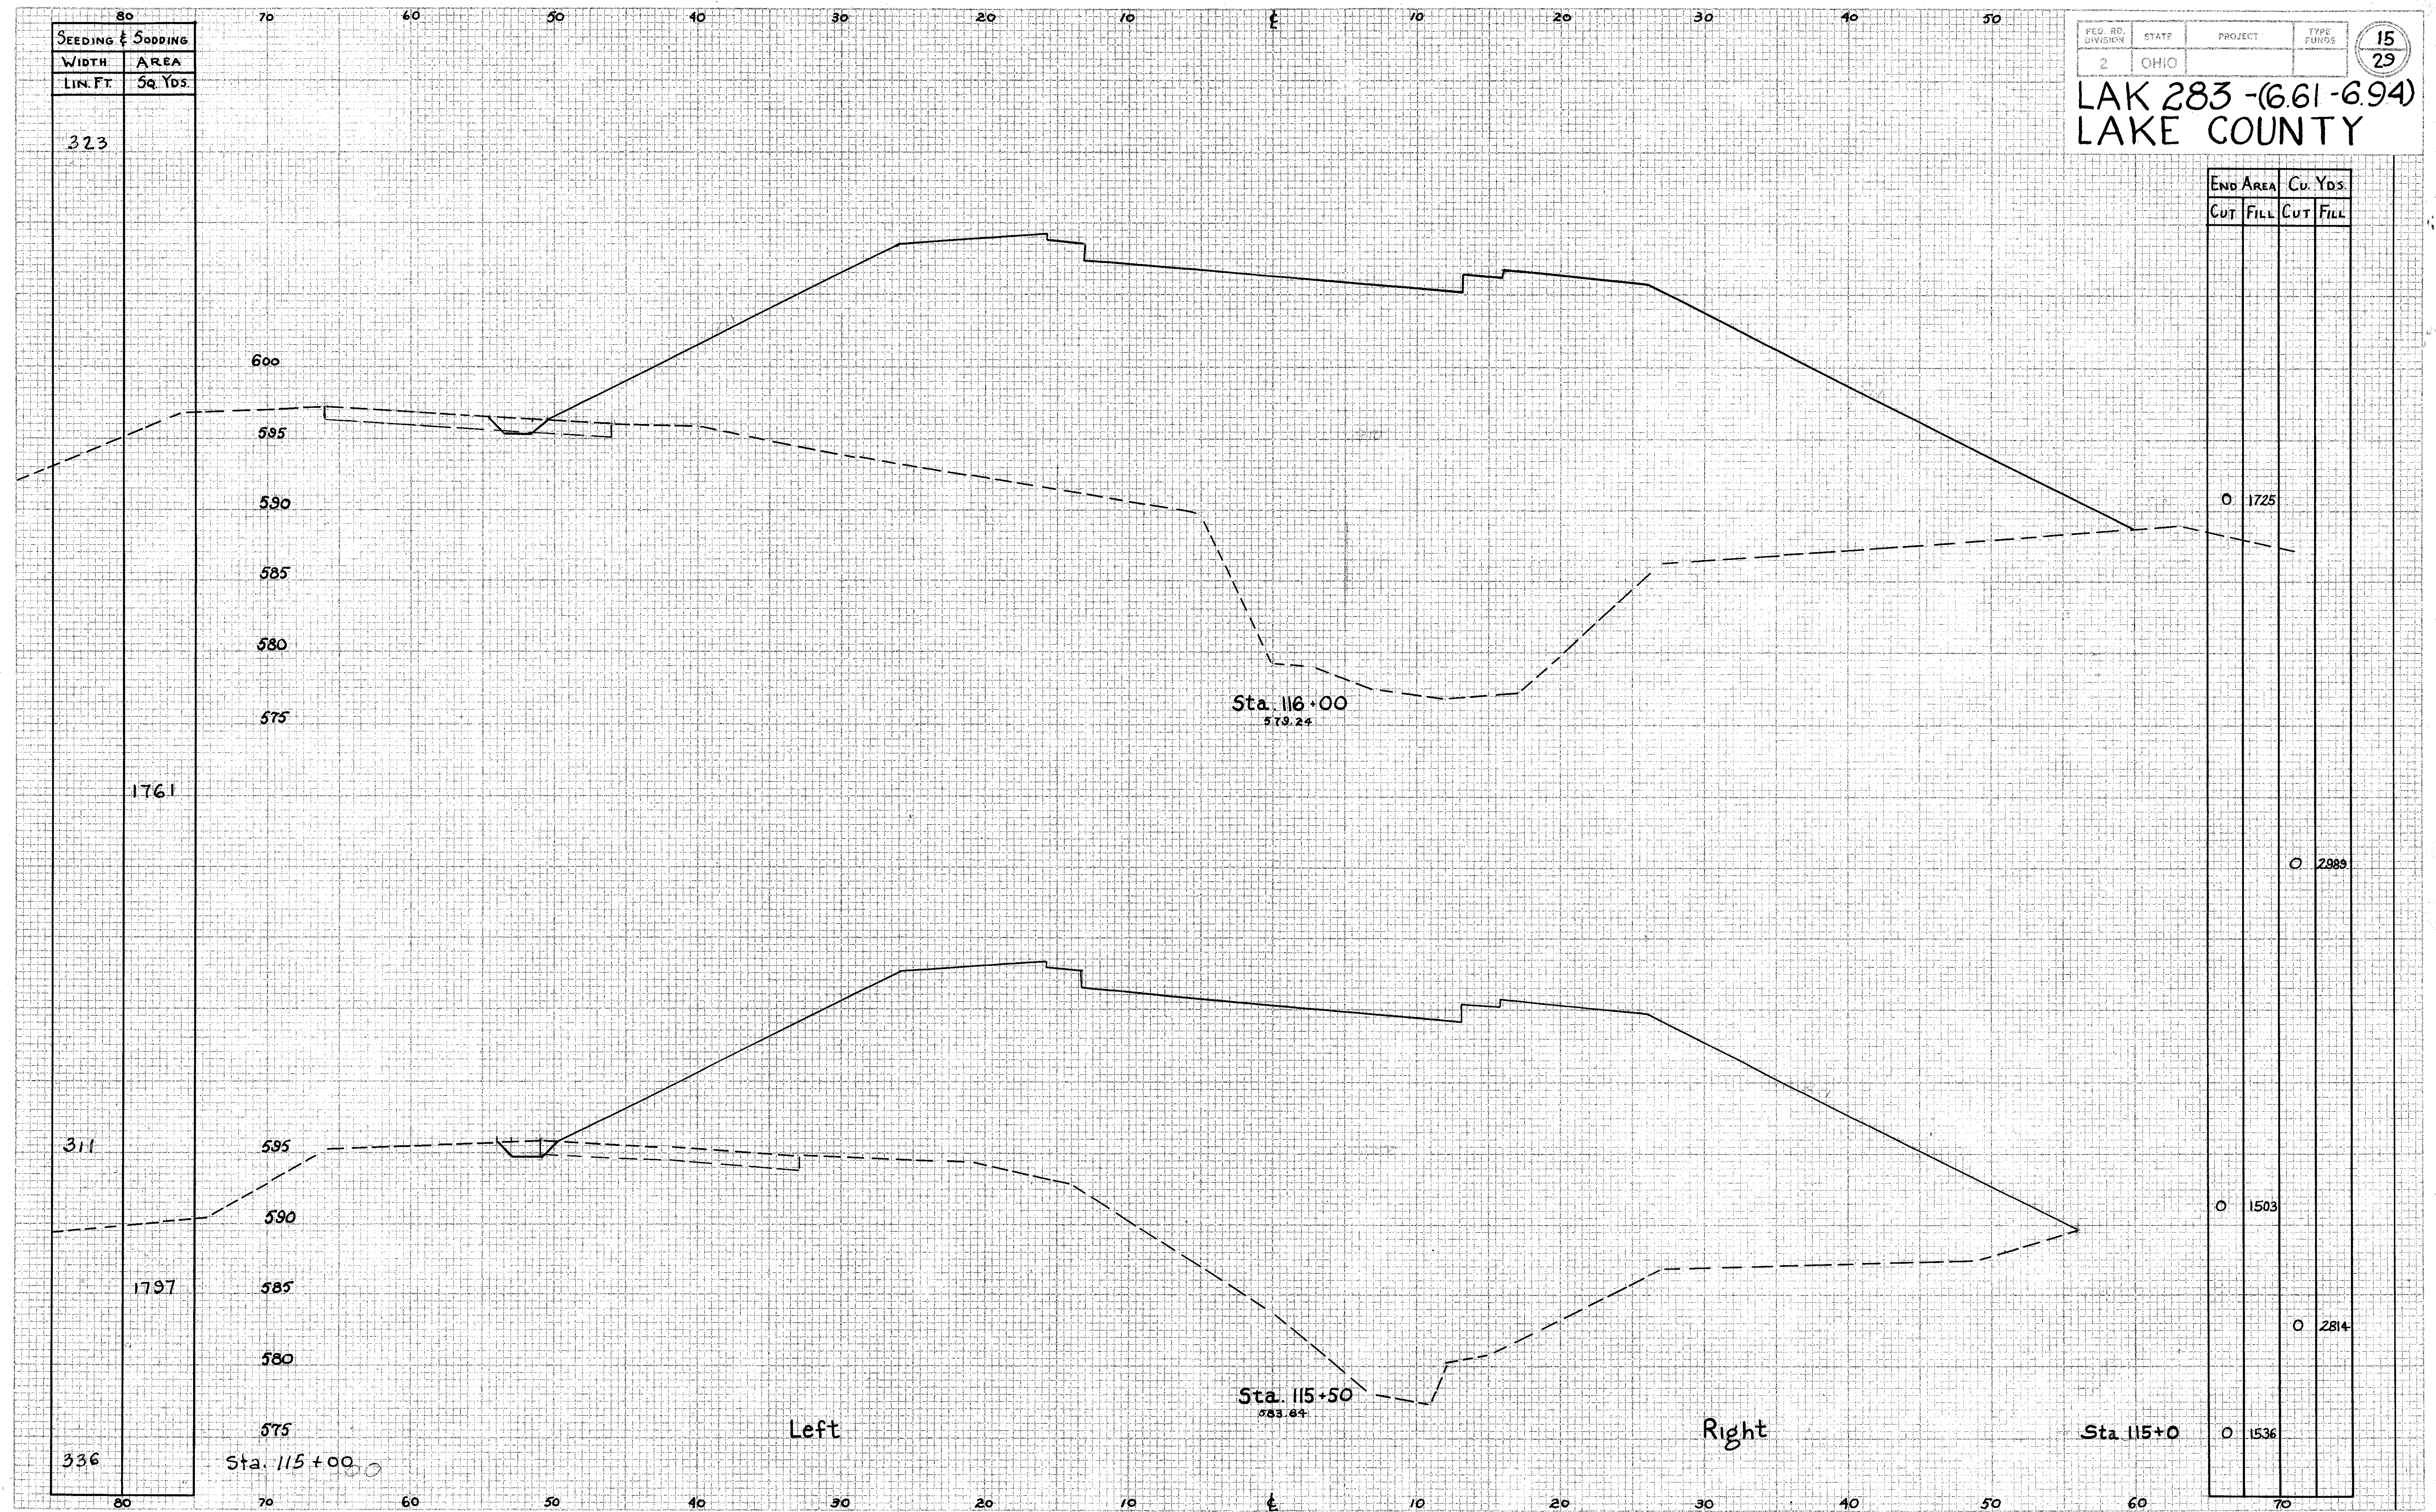

X-SECTIONS STA. 115+50 TO STA. 116+00