


SEEDING & SODDING	
WIDTH	AREA
LIN. FT.	Sq. Yds.
334	
918	
327	
903	
323	

FED. RD. DIVISION 2 STATE OHIO PROJECT TYPE FUNDS
 LAK 283-(6.61-6.94)
 LAKE COUNTY

16
29

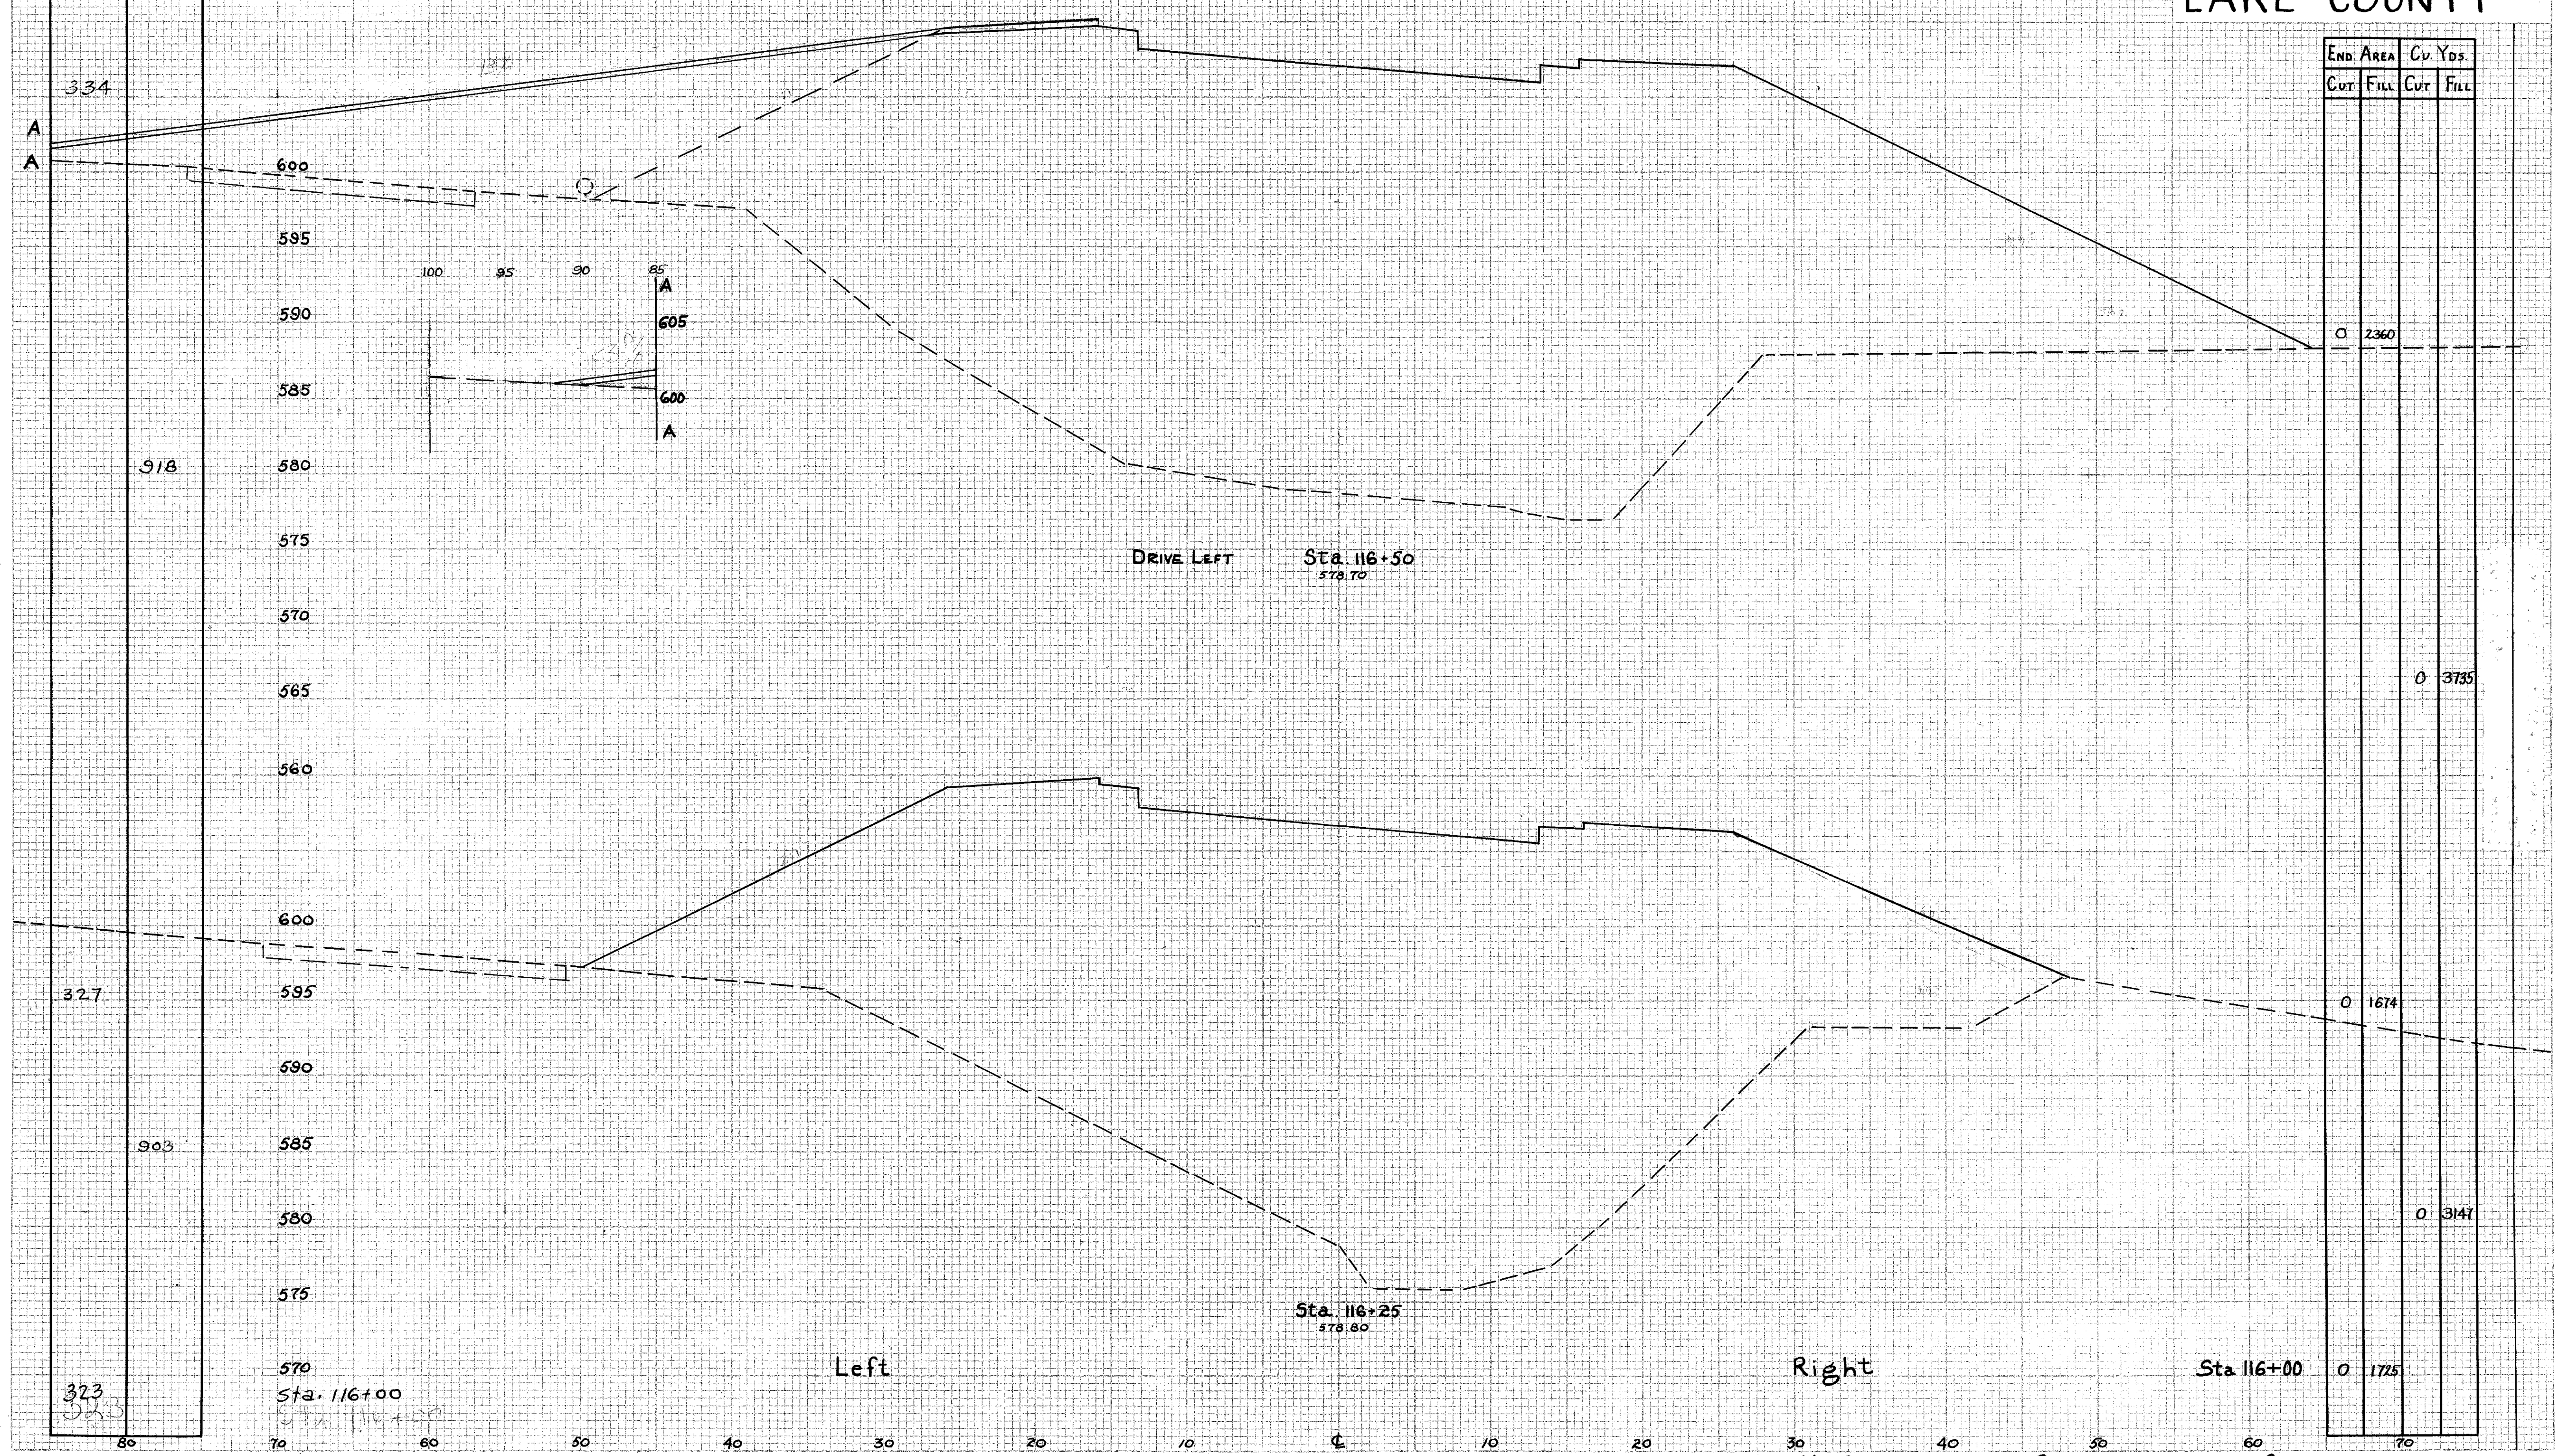

END AREA		CU. YDS.	
CUT	FILL	CUT	FILL
0	2360		
0	3735		
0	1674		
0	3147		
0	1725		

X-SECTIONS STA. 116+25 TO STA. 116+50