
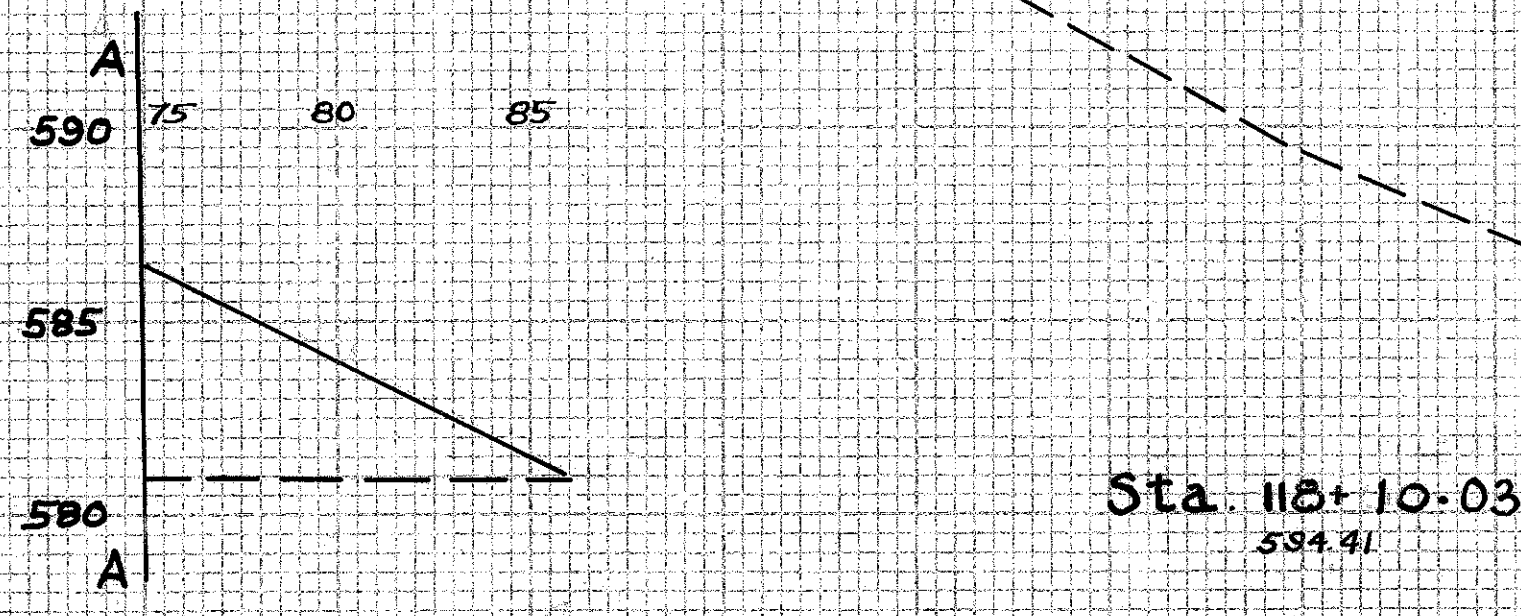


SEEDING & SODDING	
WIDTH	AREA
LIN. FT.	SQ. YDS.
313	
588	
322	
824	
326	
2214	
338	

FED. RD. DIVISION	STATE	PROJECT	TYPE FUNDS
2	OHIO		

LAK 283-(6.61-6.94)
LAKE COUNTY

END AREA		CU. YDS.	
CUT	FILL	CUT	FILL
0	397		
0	308		
0	586		
0	938		
0	1620		
0	4044		
0	2017		

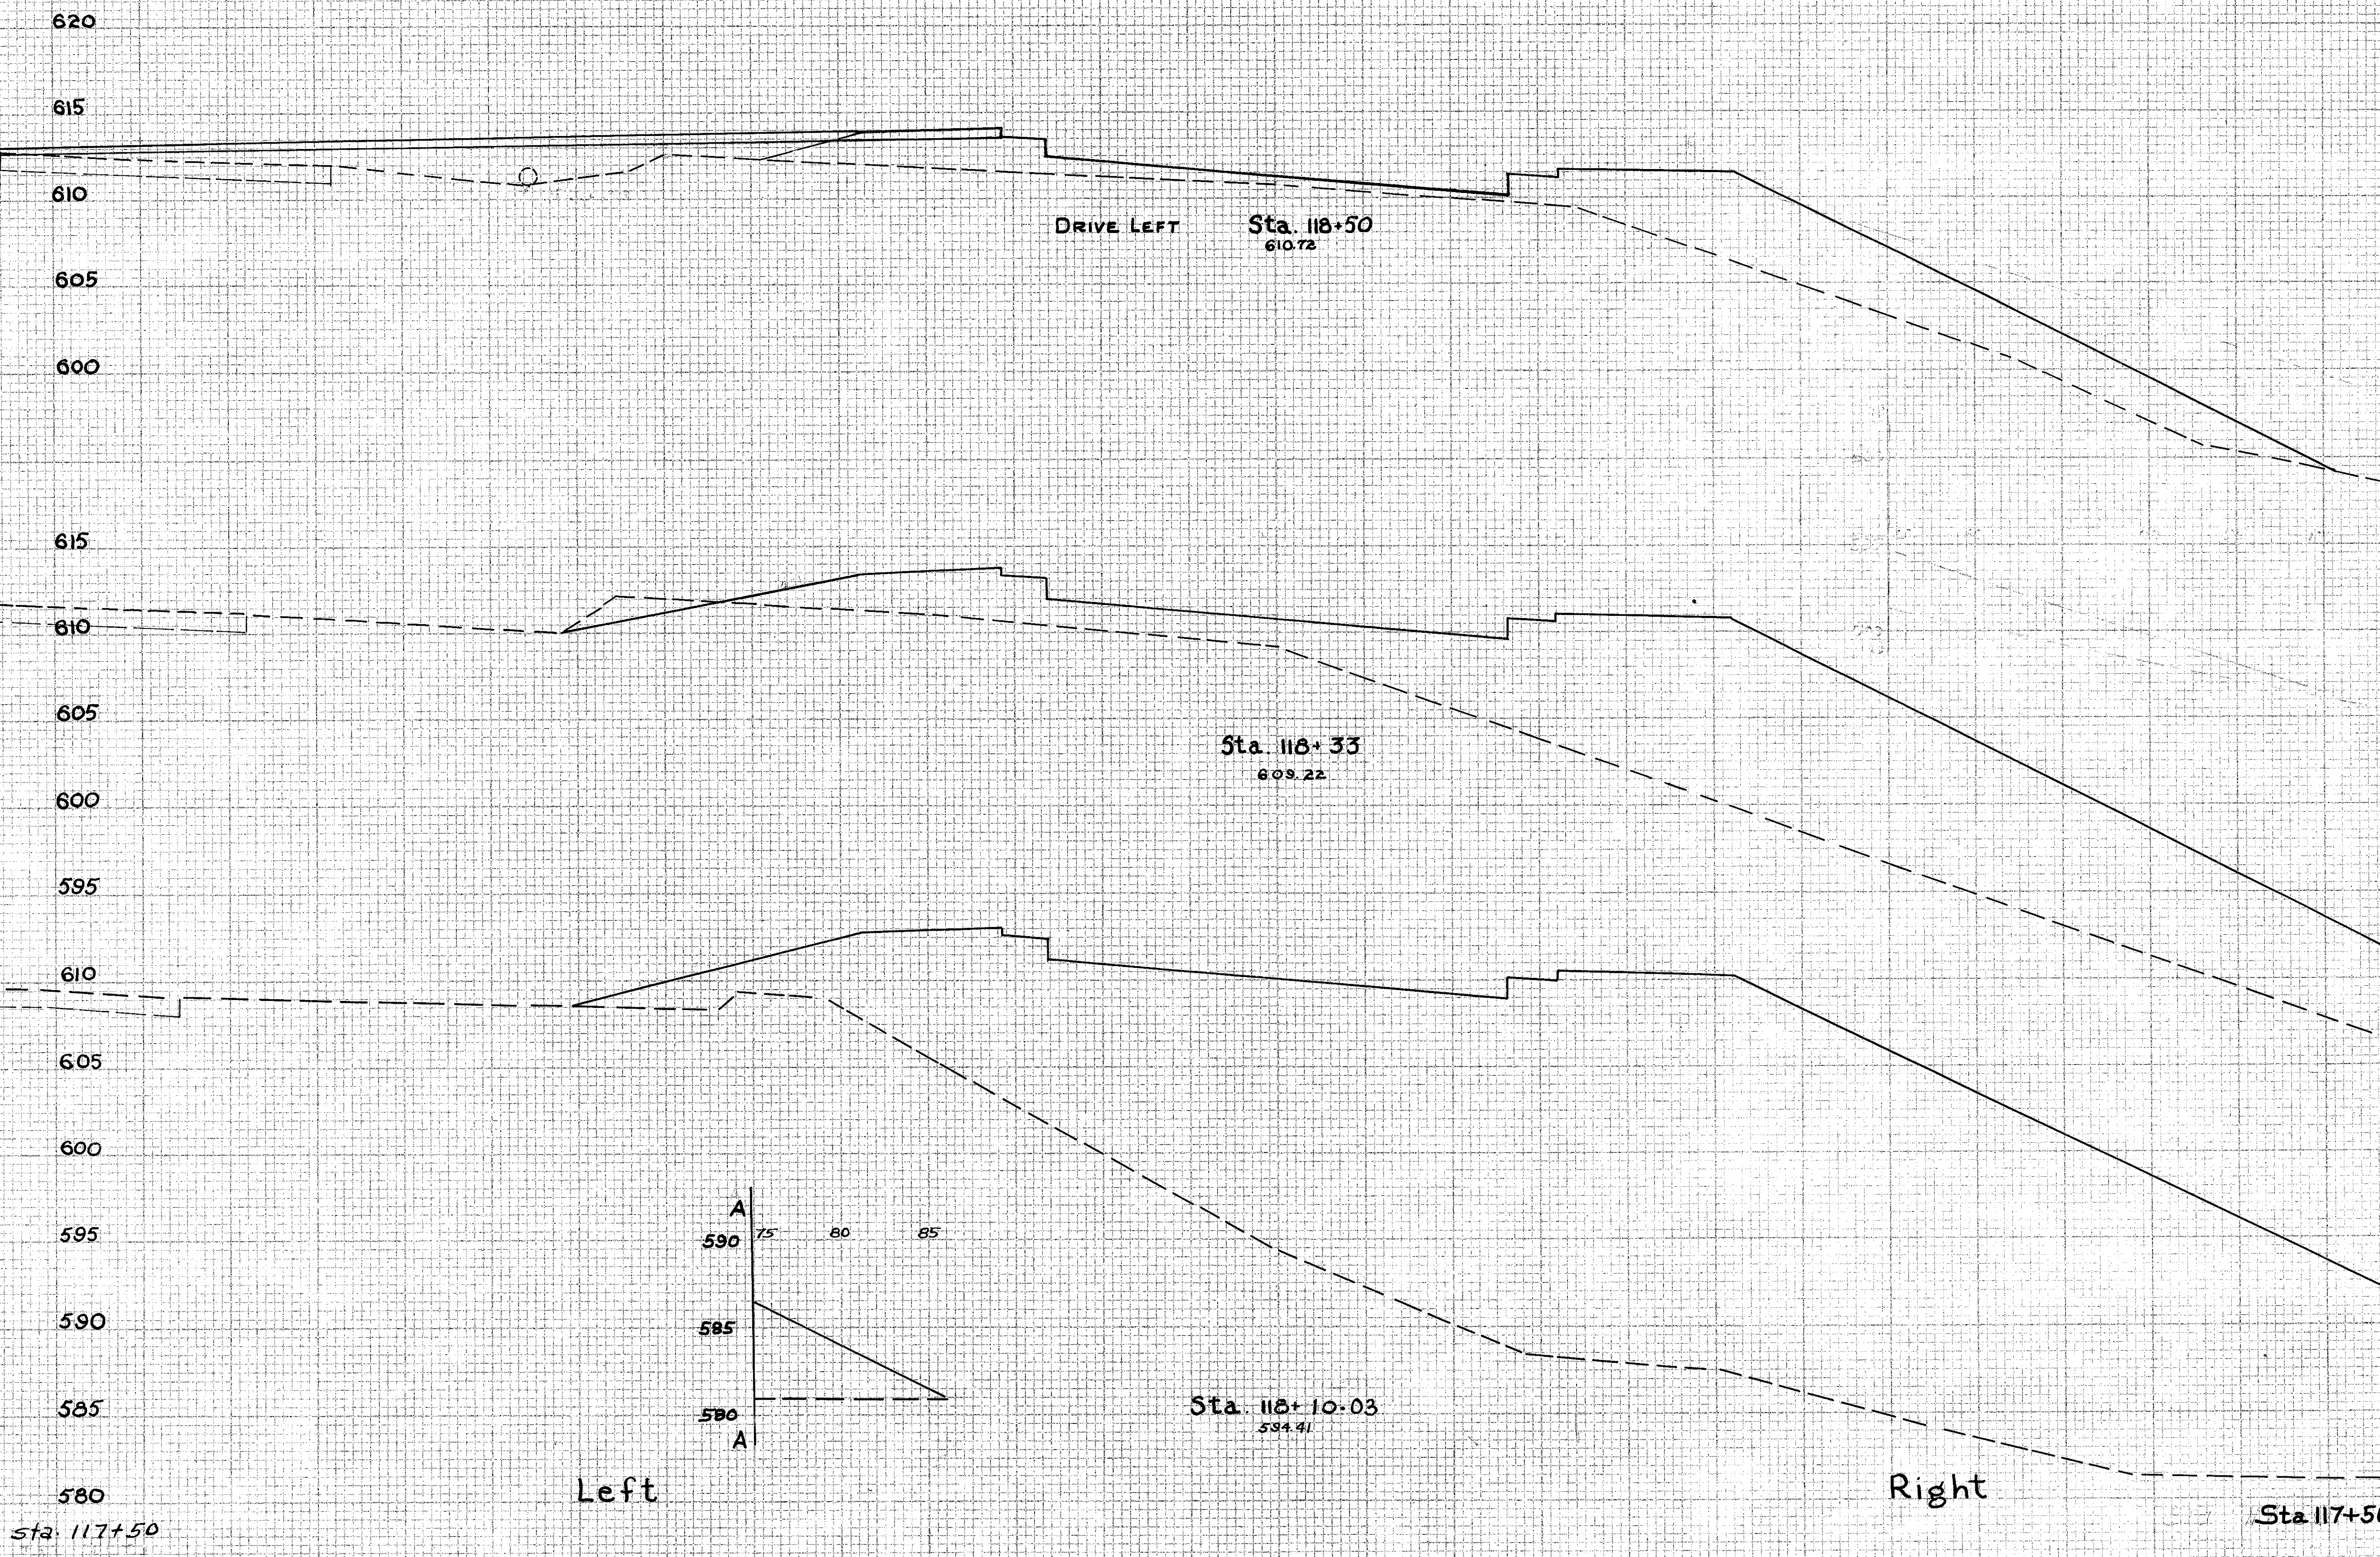

EASTLAKE WILLOUGHBY
CODE 6201

X-SECTIONS STA. 118+00 TO STA. 118+50