


SEEDING & SODDING	WIDTH	AREA
	LIN. FT.	SQ. YDS.

FED. RD. DIVISION 2 STATE OHIO PROJECT LAK 283-(6.61-6.94) TYPE FUNDS 20 25
 LAK 283-(6.61-6.94)
 LAKE COUNTY

END AREA		CU. YDS.	
CUT	FILL	CUT	FILL
41	24		
		102	39
69	18		
		137	31
79	15		
		138	36
70	24		
		141	44
82	24		

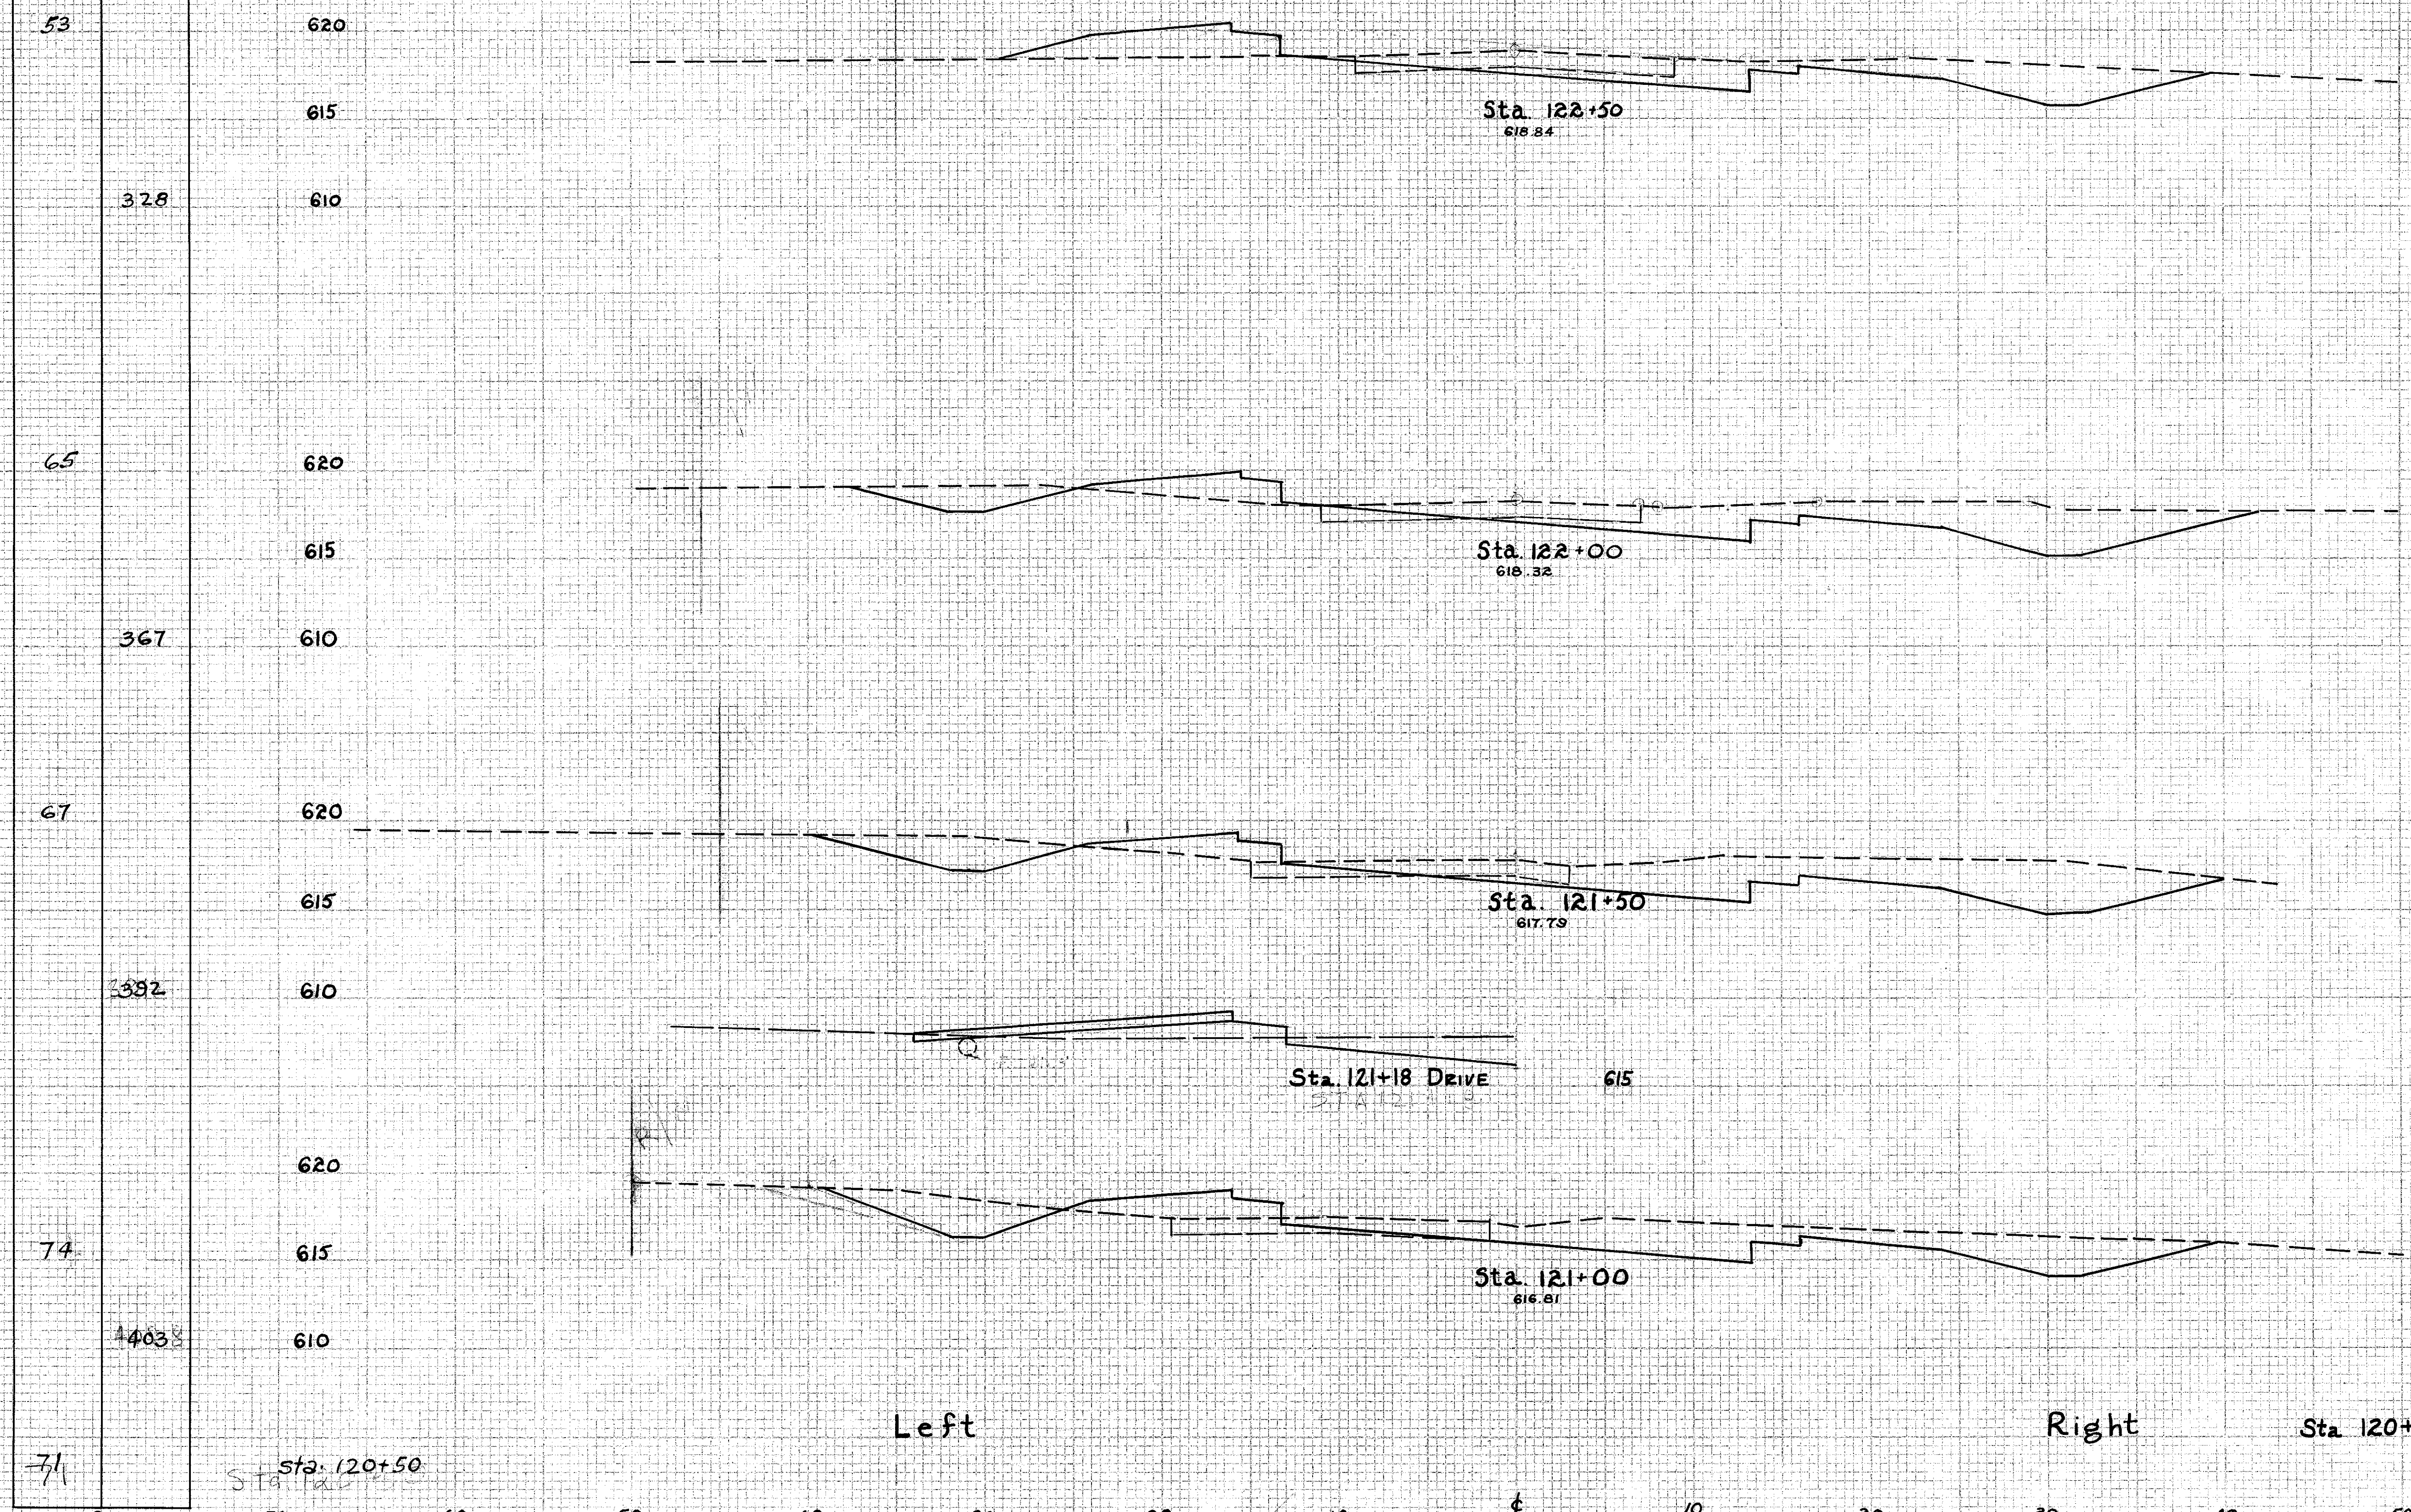

53	328
65	367
67	382
74	403
71	

X-SECTIONS STA. 121+00 TO STA. 122+50