


SEEDING & SODDING	
WIDTH	AREA
LIN. FT.	SQ. YDS.

FED. RD. DIVISION	STATE	PROJECT	TYPE FUNDS
2	OHIO		

21
29

LAK 283-(6.61-6.94)
LAKE COUNTY

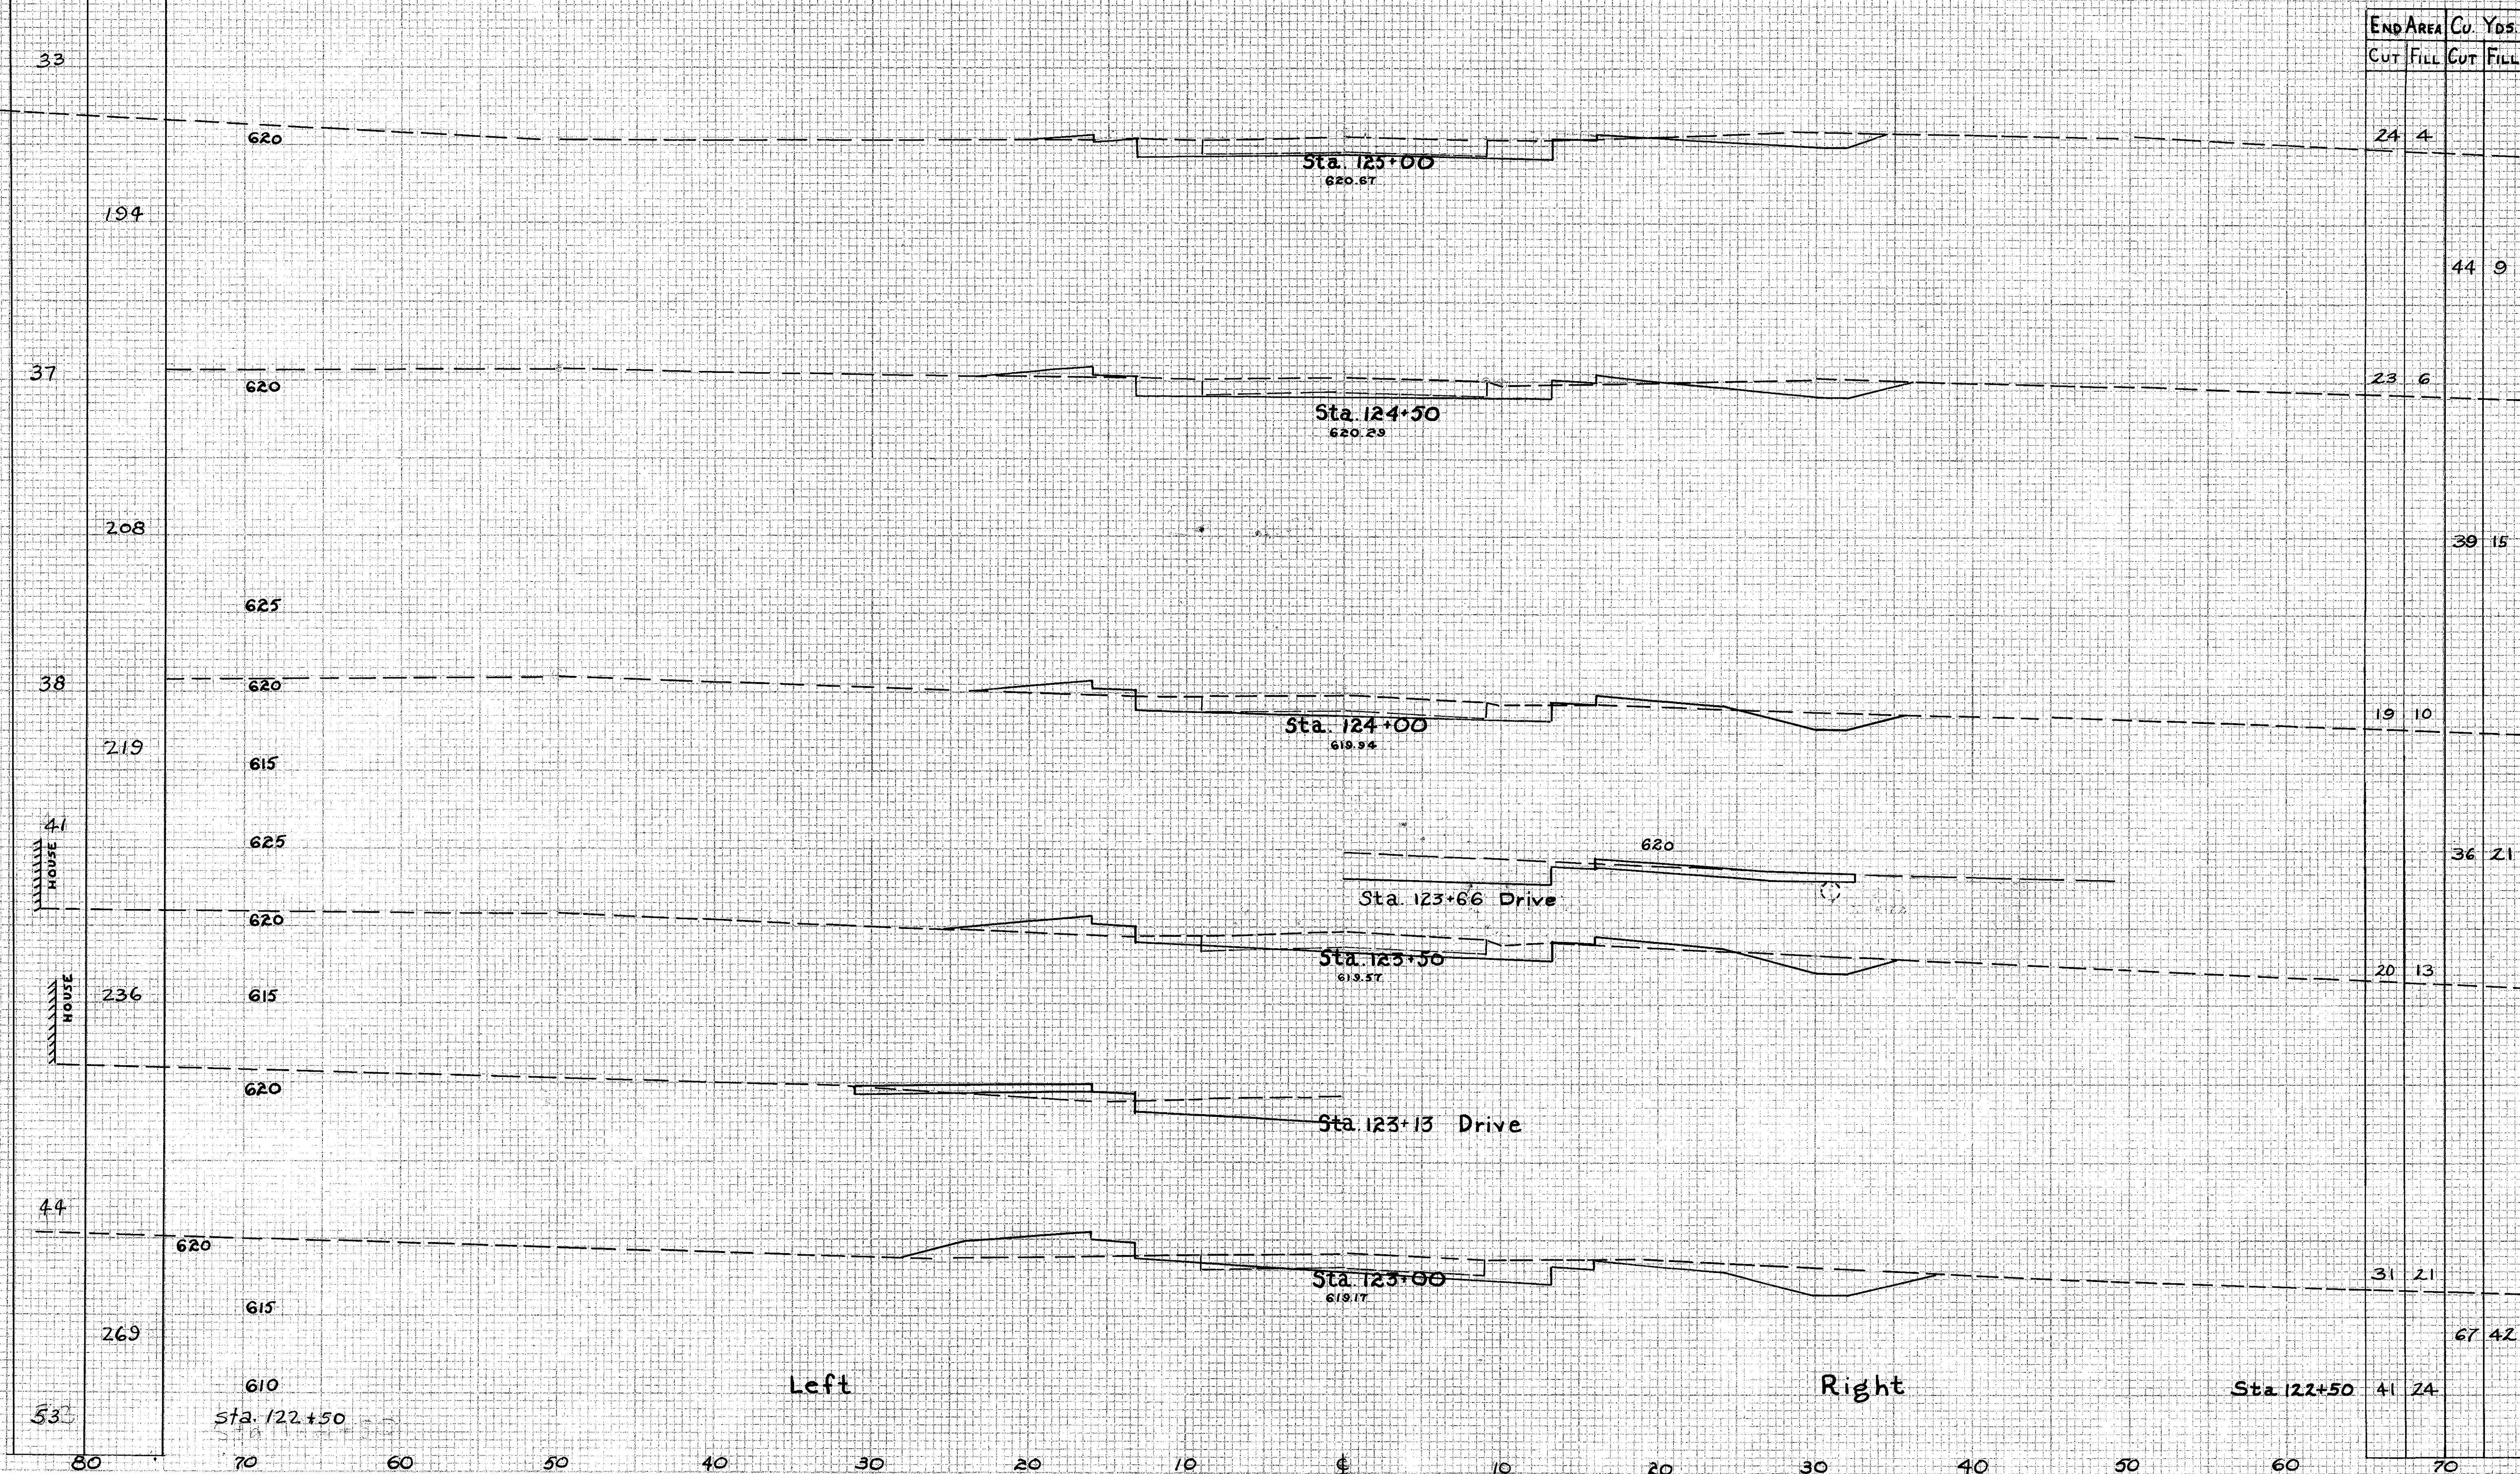

END AREA		CU. YDS.	
CUT	FILL	CUT	FILL
24	4		
		44	9
23	6		
		39	15
19	10		
		36	21
20	13		
31	21		
		67	42
41	24		

WILLOUGHBY MAILLOUGHBY
CODE 6201 CODE 6807

EXCAVATION 1086 cu yds.
EMBANKMENT 1929 cu yds.
EMBANKMENT +22% 2353 cu yds.

Left

Right

X-SECTIONS STA. 123+00 TO STA. 125+00