


FED. RD. DIVISION	STATE	PROJECT	TYPE FUNDS
2	OHIO		

24
29

LAK. 283-(6.61-6.94)
LAKE COUNTY

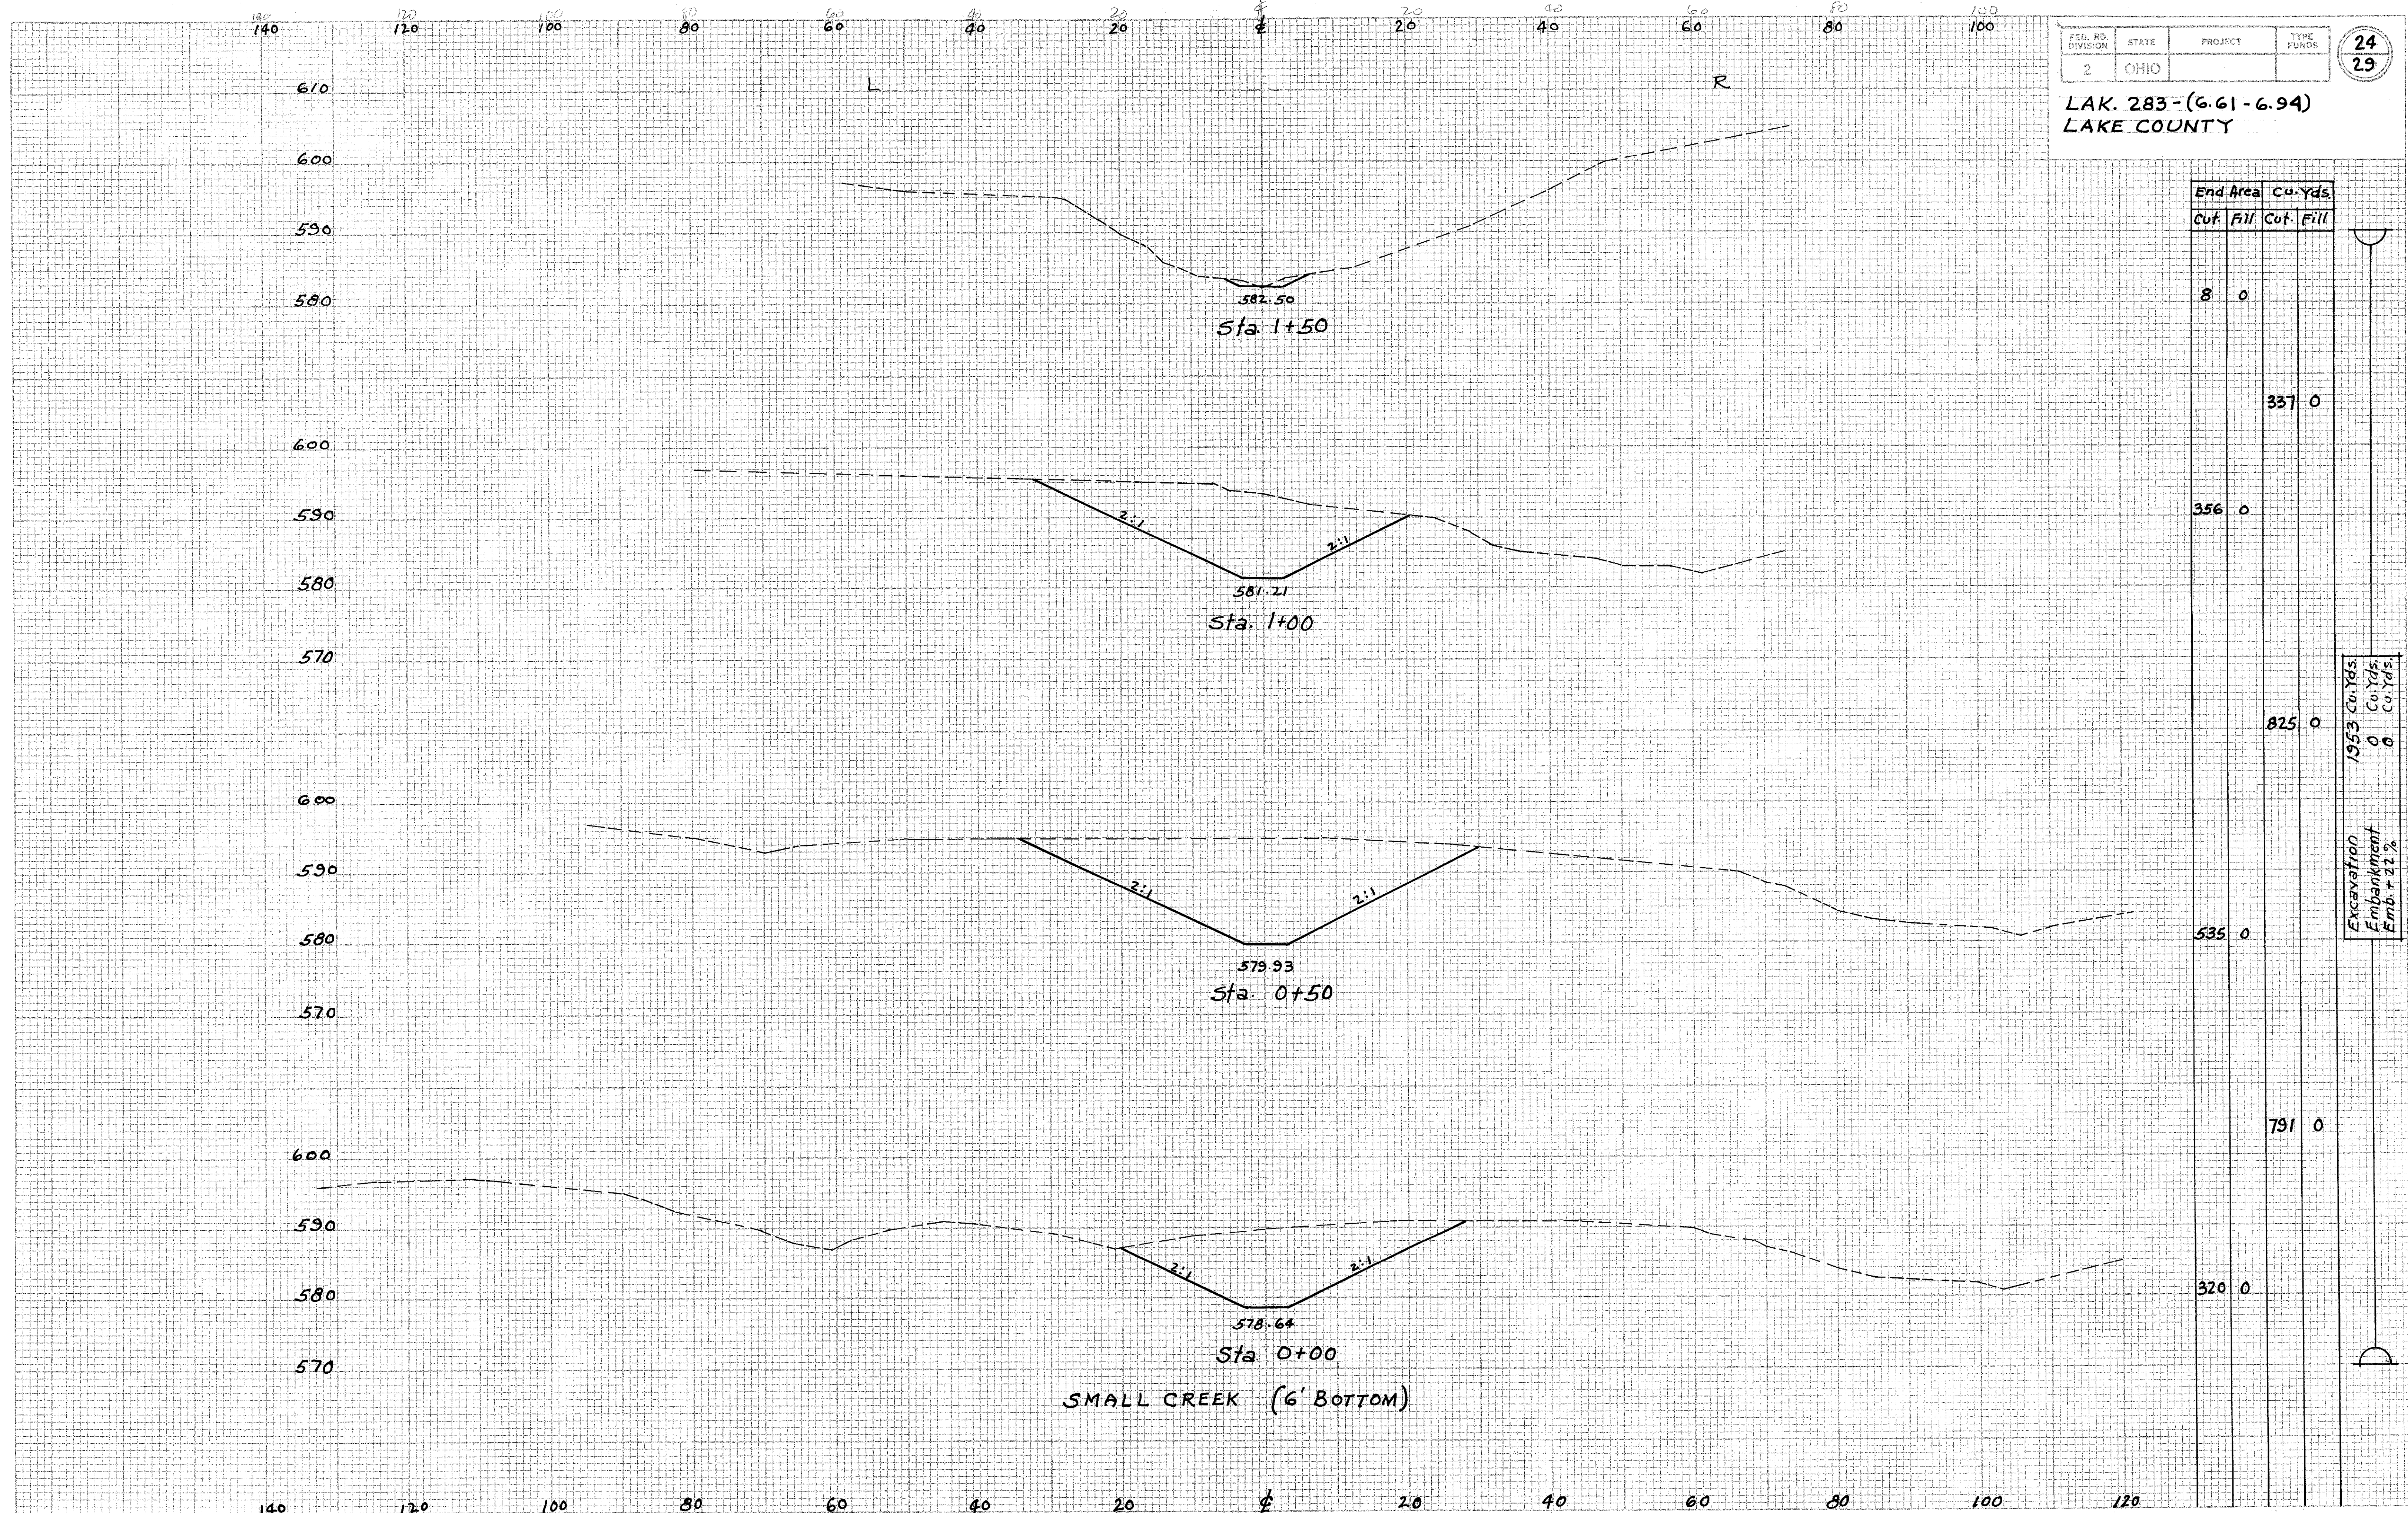

X-SECTIONS - STA. 0+00 TO STA. 1+50 (SMALL CREEK)