


LAK- 283 (6.61-6.94)  
LAKE COUNTY

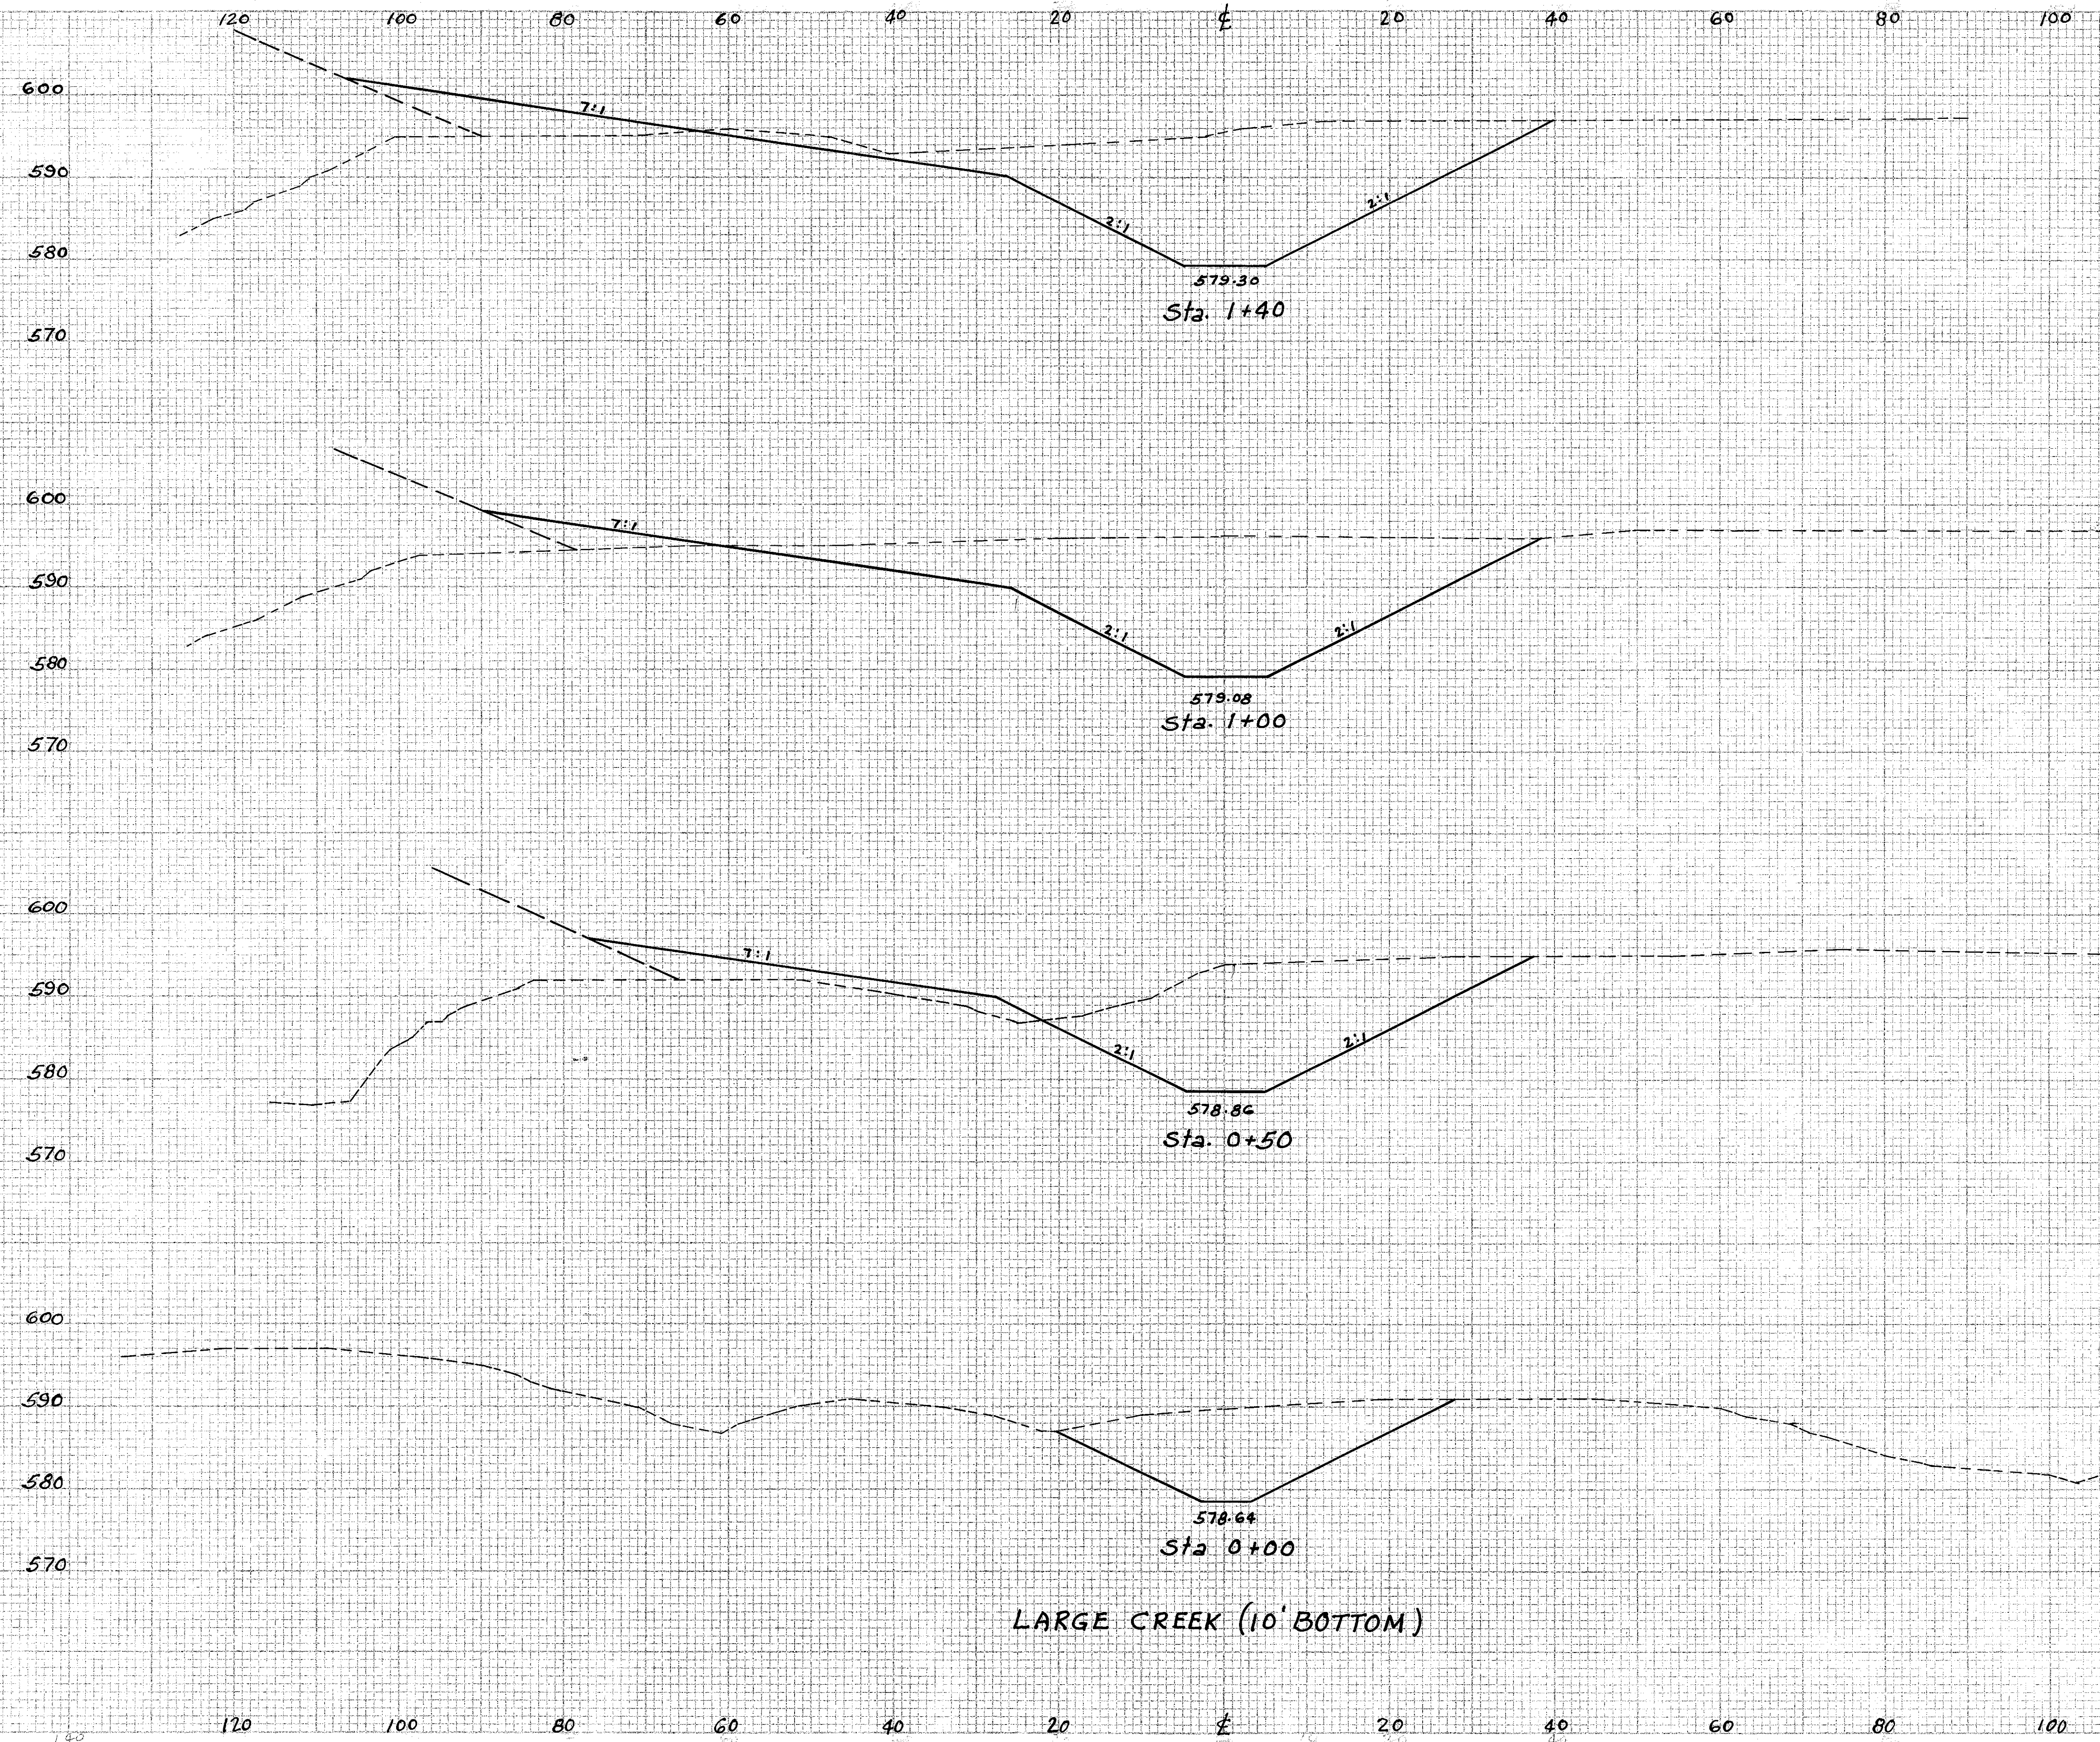

End Area		Cu. Yds.	
Cut	Fill	Cut	Fill
735	102		
		1133	118
795	57		
		1203	149
504	104		
		760	96
317	0		

Excavation  
Embankment  
Emb. +22%

3096 Cu. Yds.  
3953 Cu. Yds.  
456 Cu. Yds.

WILLAUGHBY  
EASTLAKE

LARGE CREEK (10' BOTTOM)

X-SECTIONS STA. 0+00 TO STA. 1+40 (LARGE CREEK)