


LAK. 283-(6.61-6.94)
LAKE COUNTY

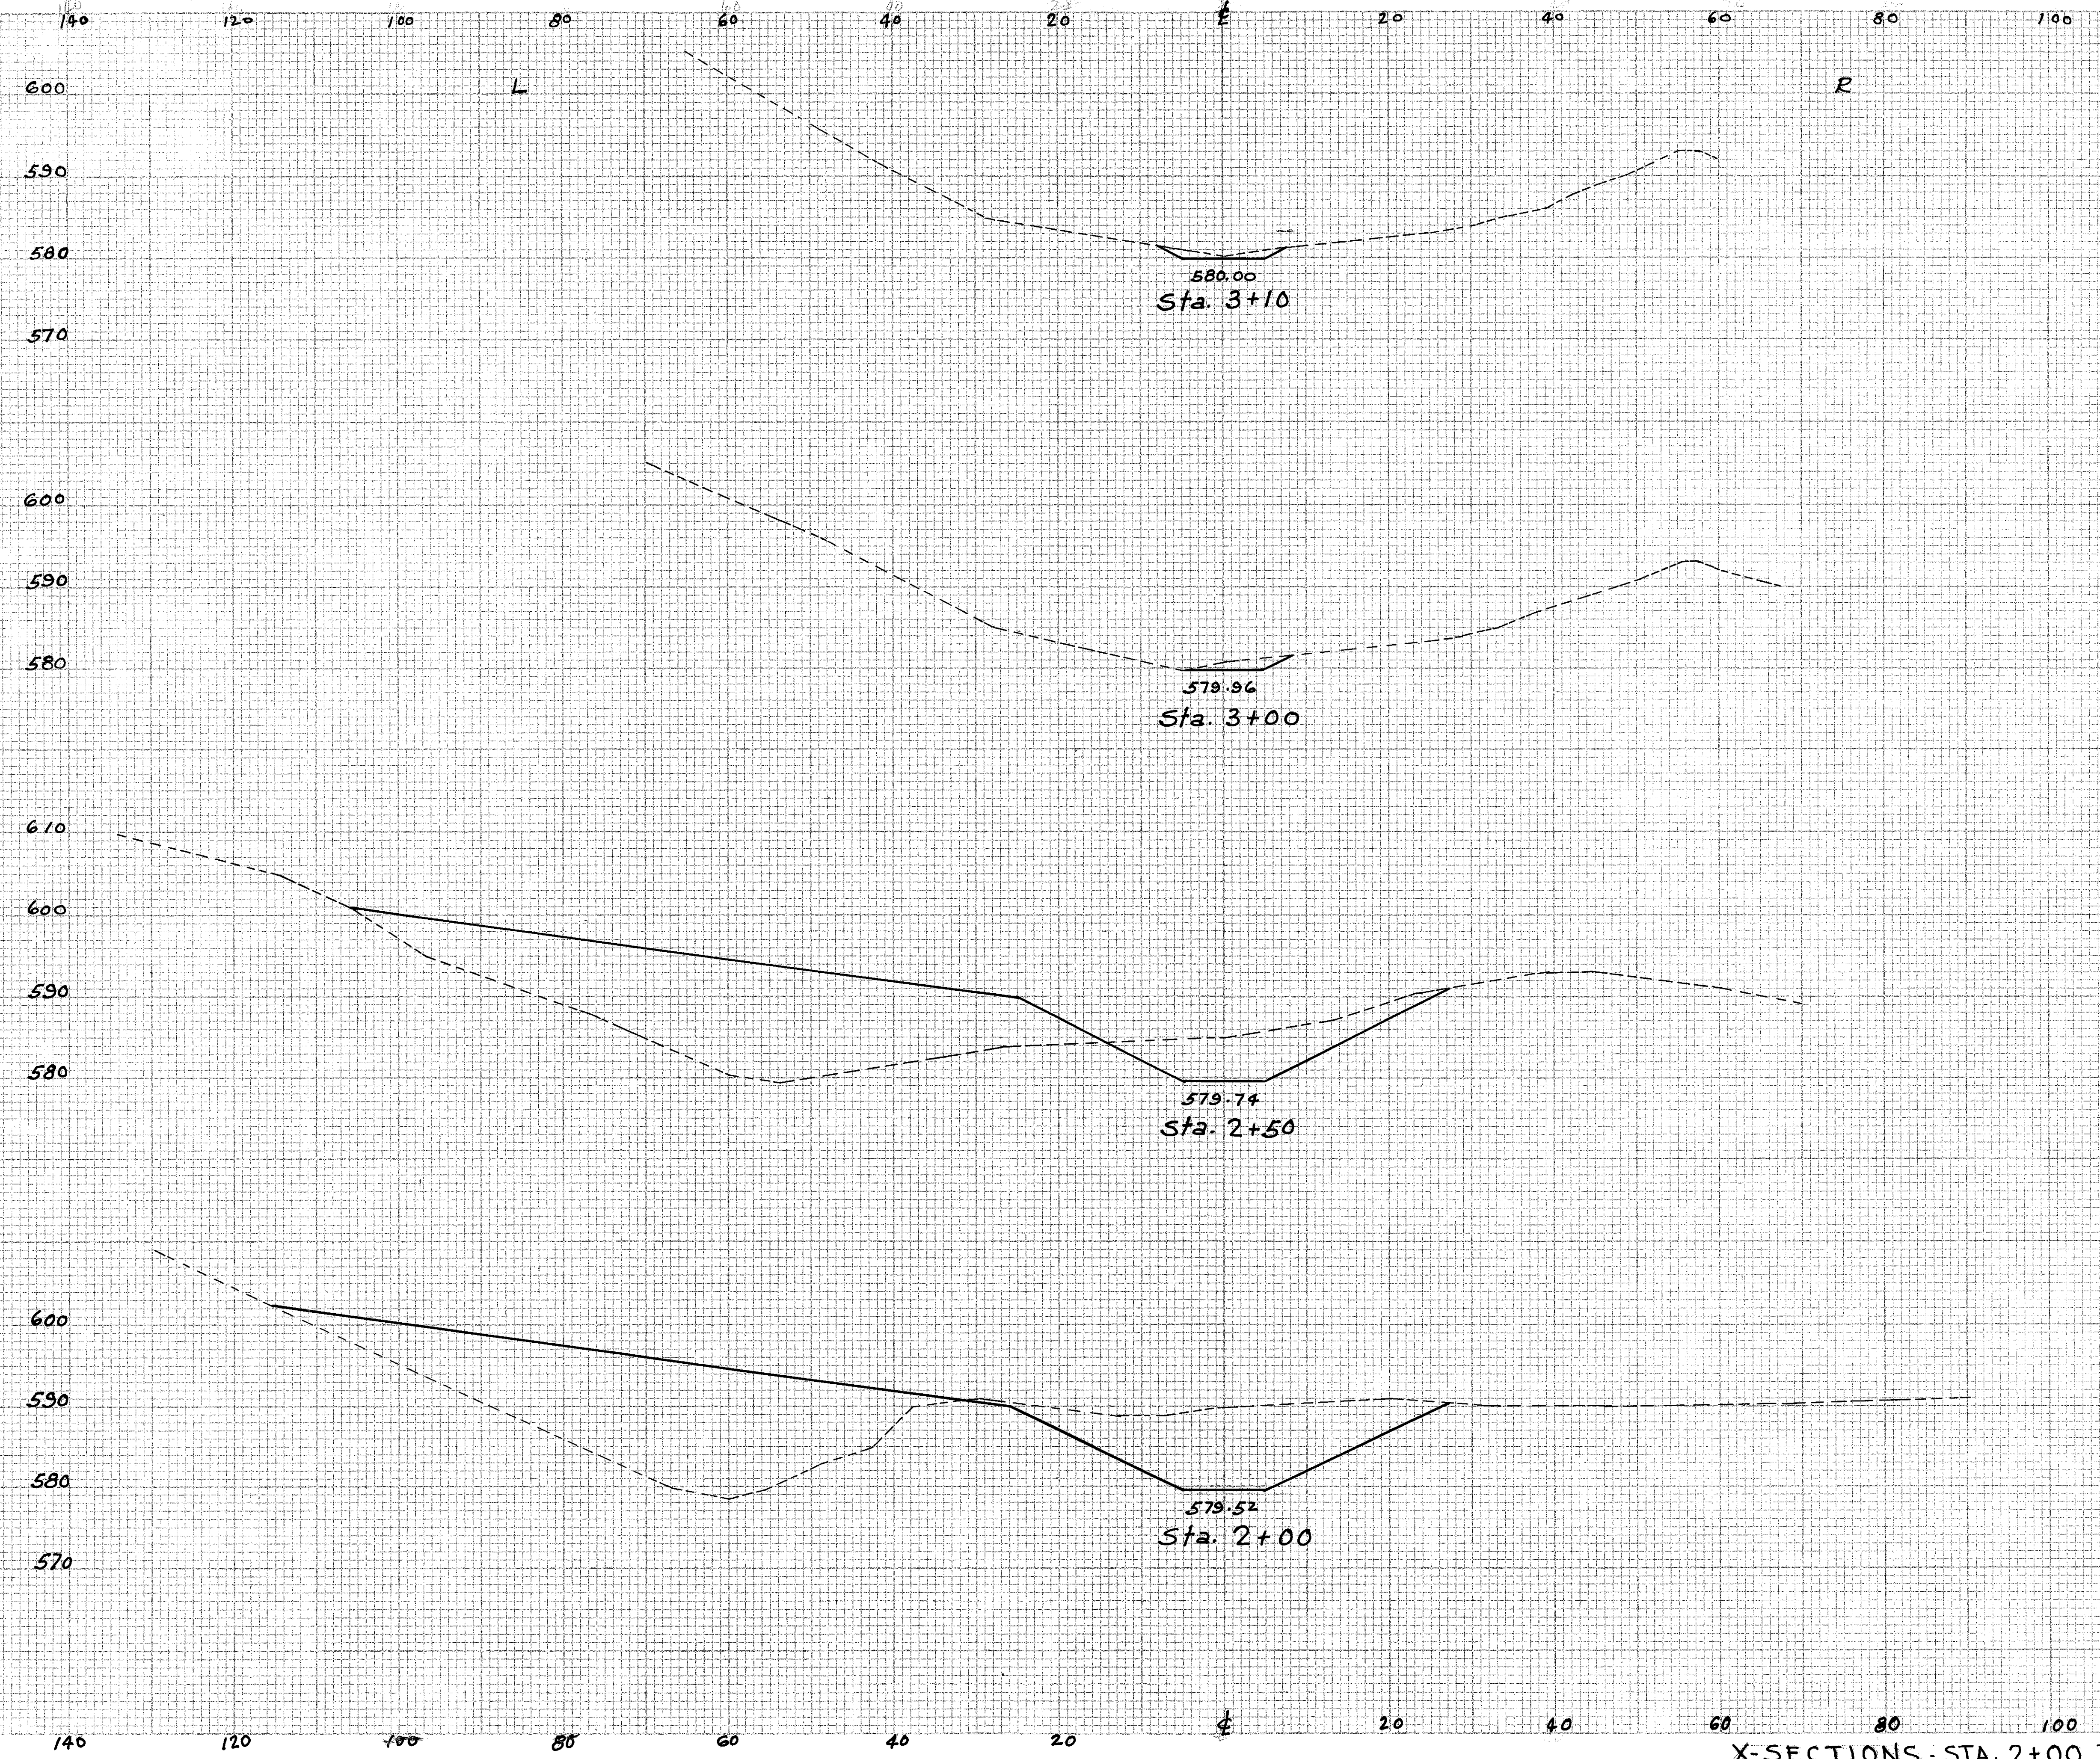

End Area		Cu. Yds.	
Cut	Fill	Cut	Fill
8	0		
		16	0
10	0		
		140	703
142	760		
		441	1375
935	725		
		1189	919
735	102		

Excavation 1786 Cu. Yds.
Embankment 2997 Cu. Yds.
Emb. + 12% 3536 Cu. Yds.

X-SECTIONS - STA. 2+00 TO STA. 3+10 (LARGE CREEK)