



FED. NO. DIVISION	STATE	PROJECT	
2	OHIO		

28  
29


LAK 283 - (6.61-6.94)  
LAKE COUNTY  
SHEET 1 OF 2

# DETAIL SHOWING CULVERT EXTENSION

STATION 115+82  
Scale 1/4" = 1'-0"

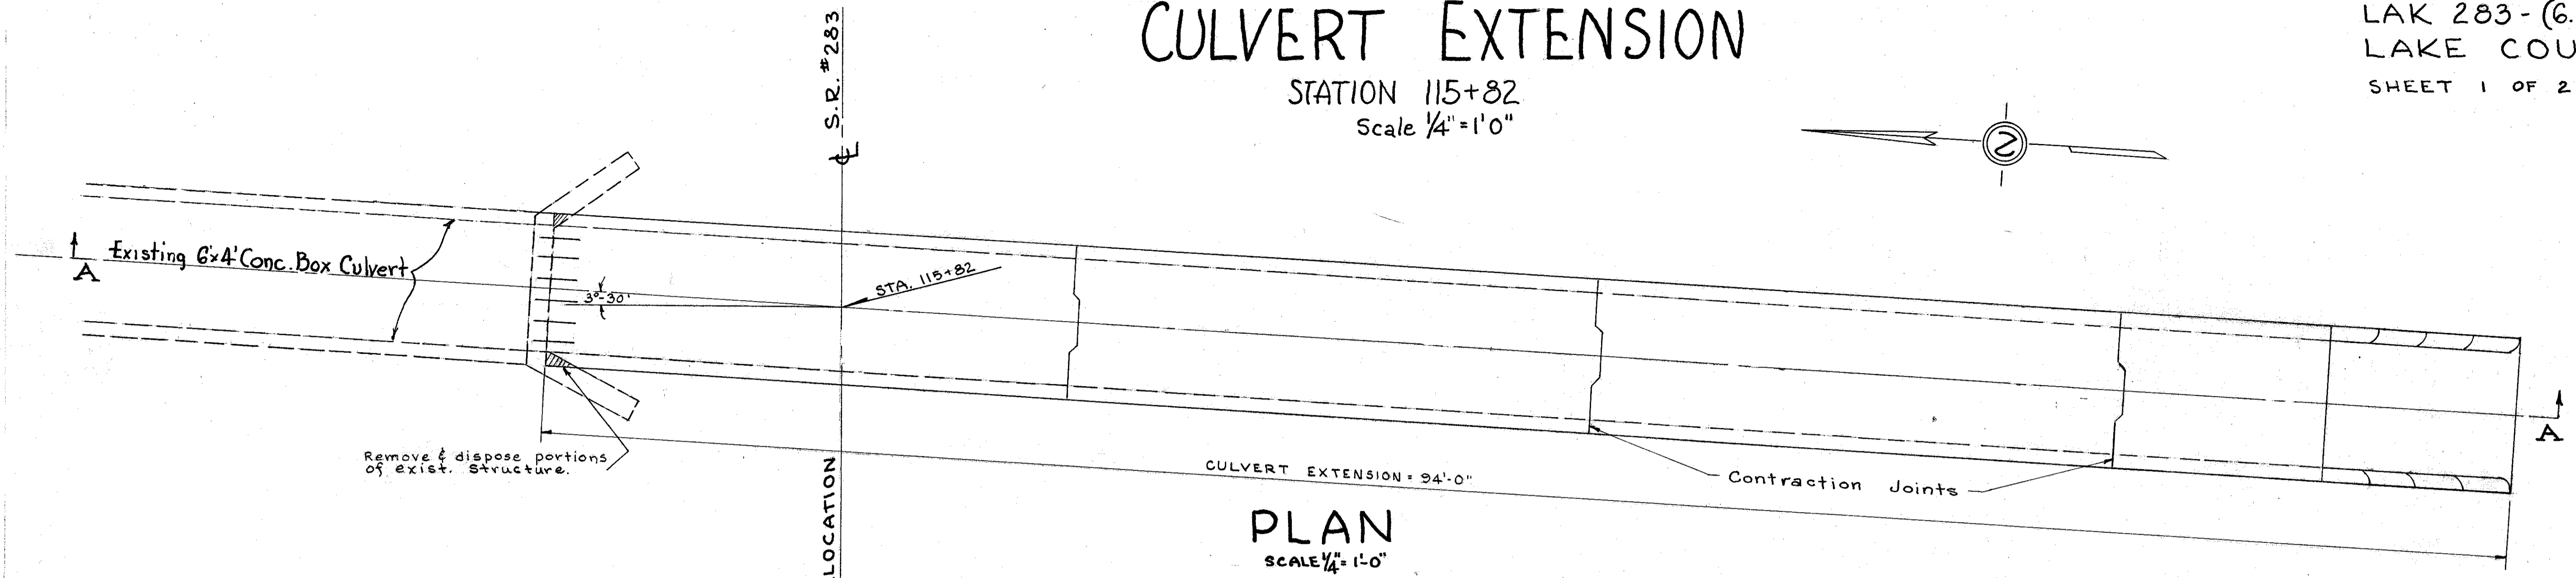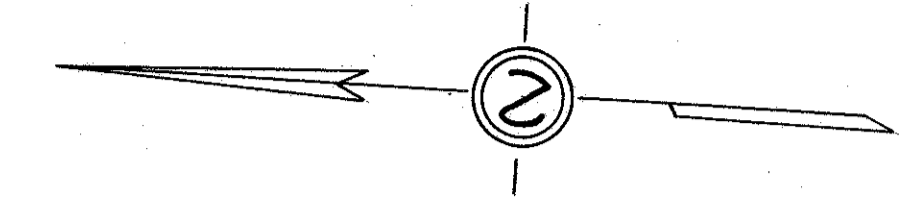

**PLAN**  
SCALE 1/4" = 1'-0"

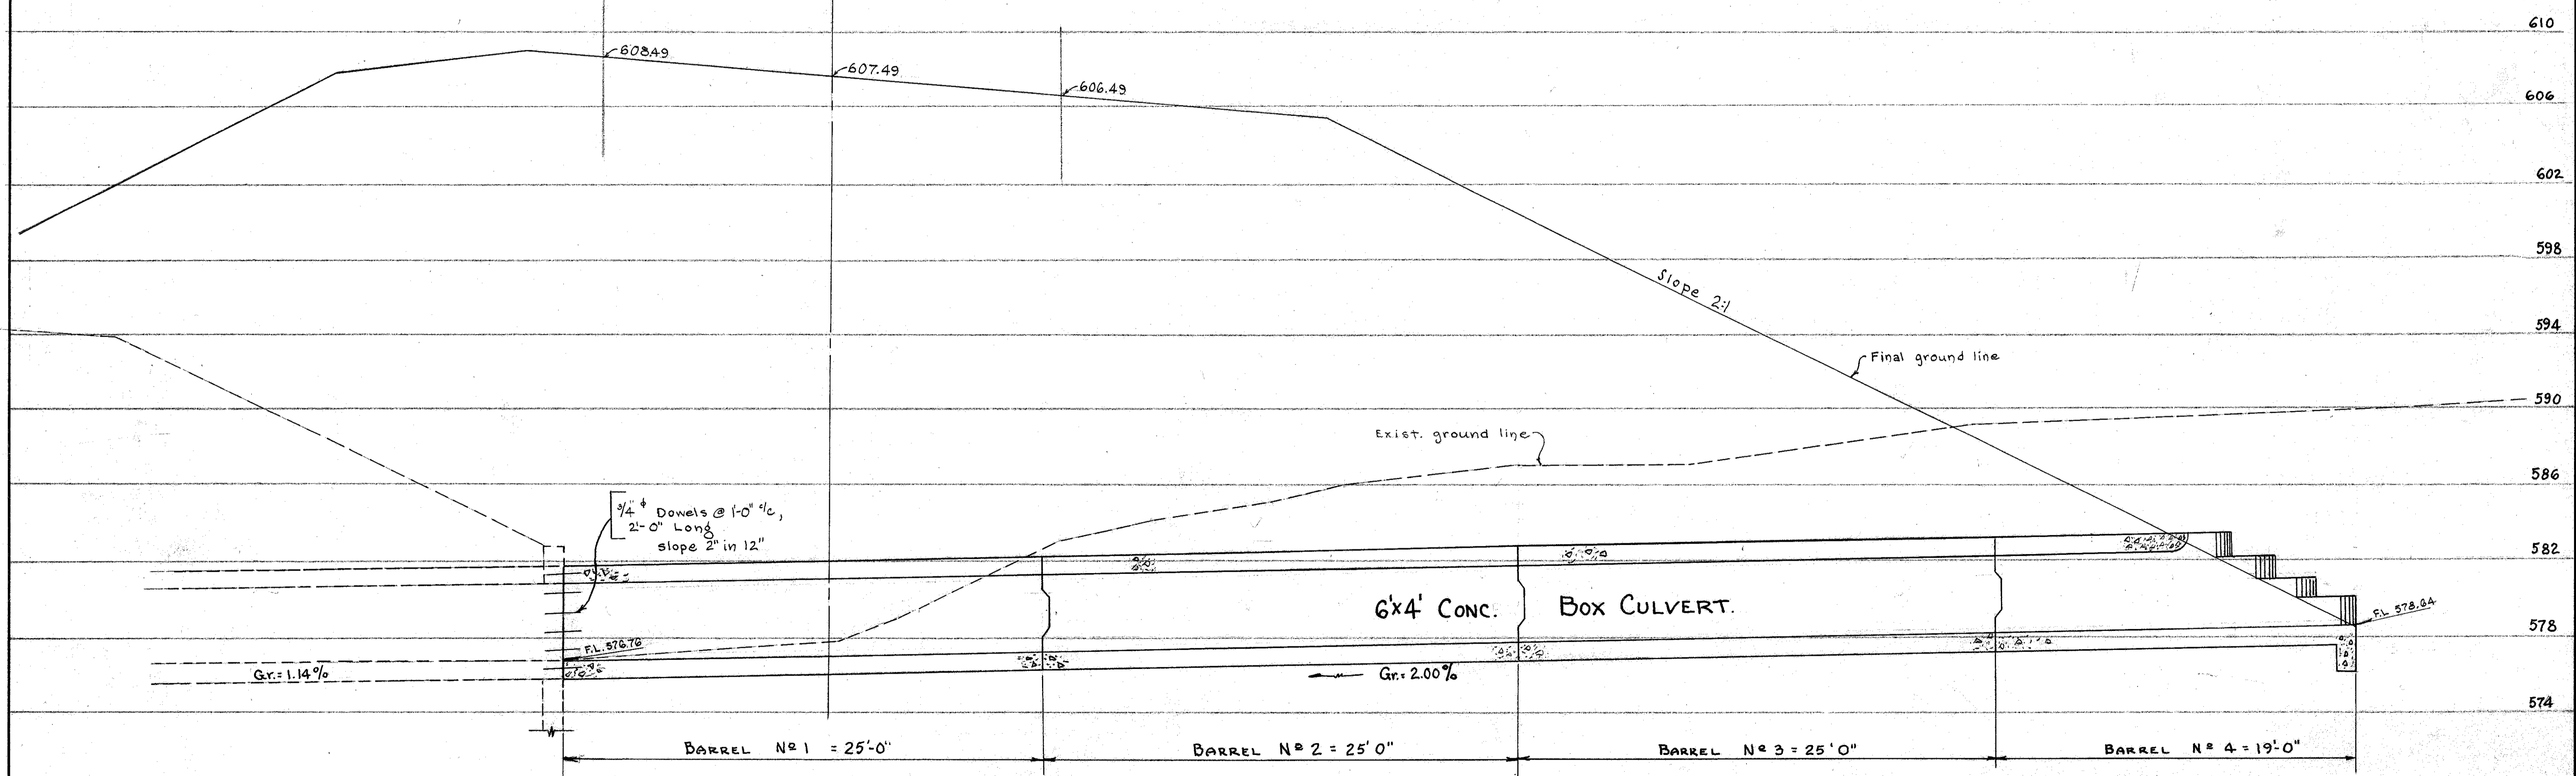

**SECTION A-A**  
SCALE 1" = 4'-0" VERT. - 1/4" = 1'-0" HOR.