


LAK. 283 - (6.61 - 6.94)
LAKE COUNTY

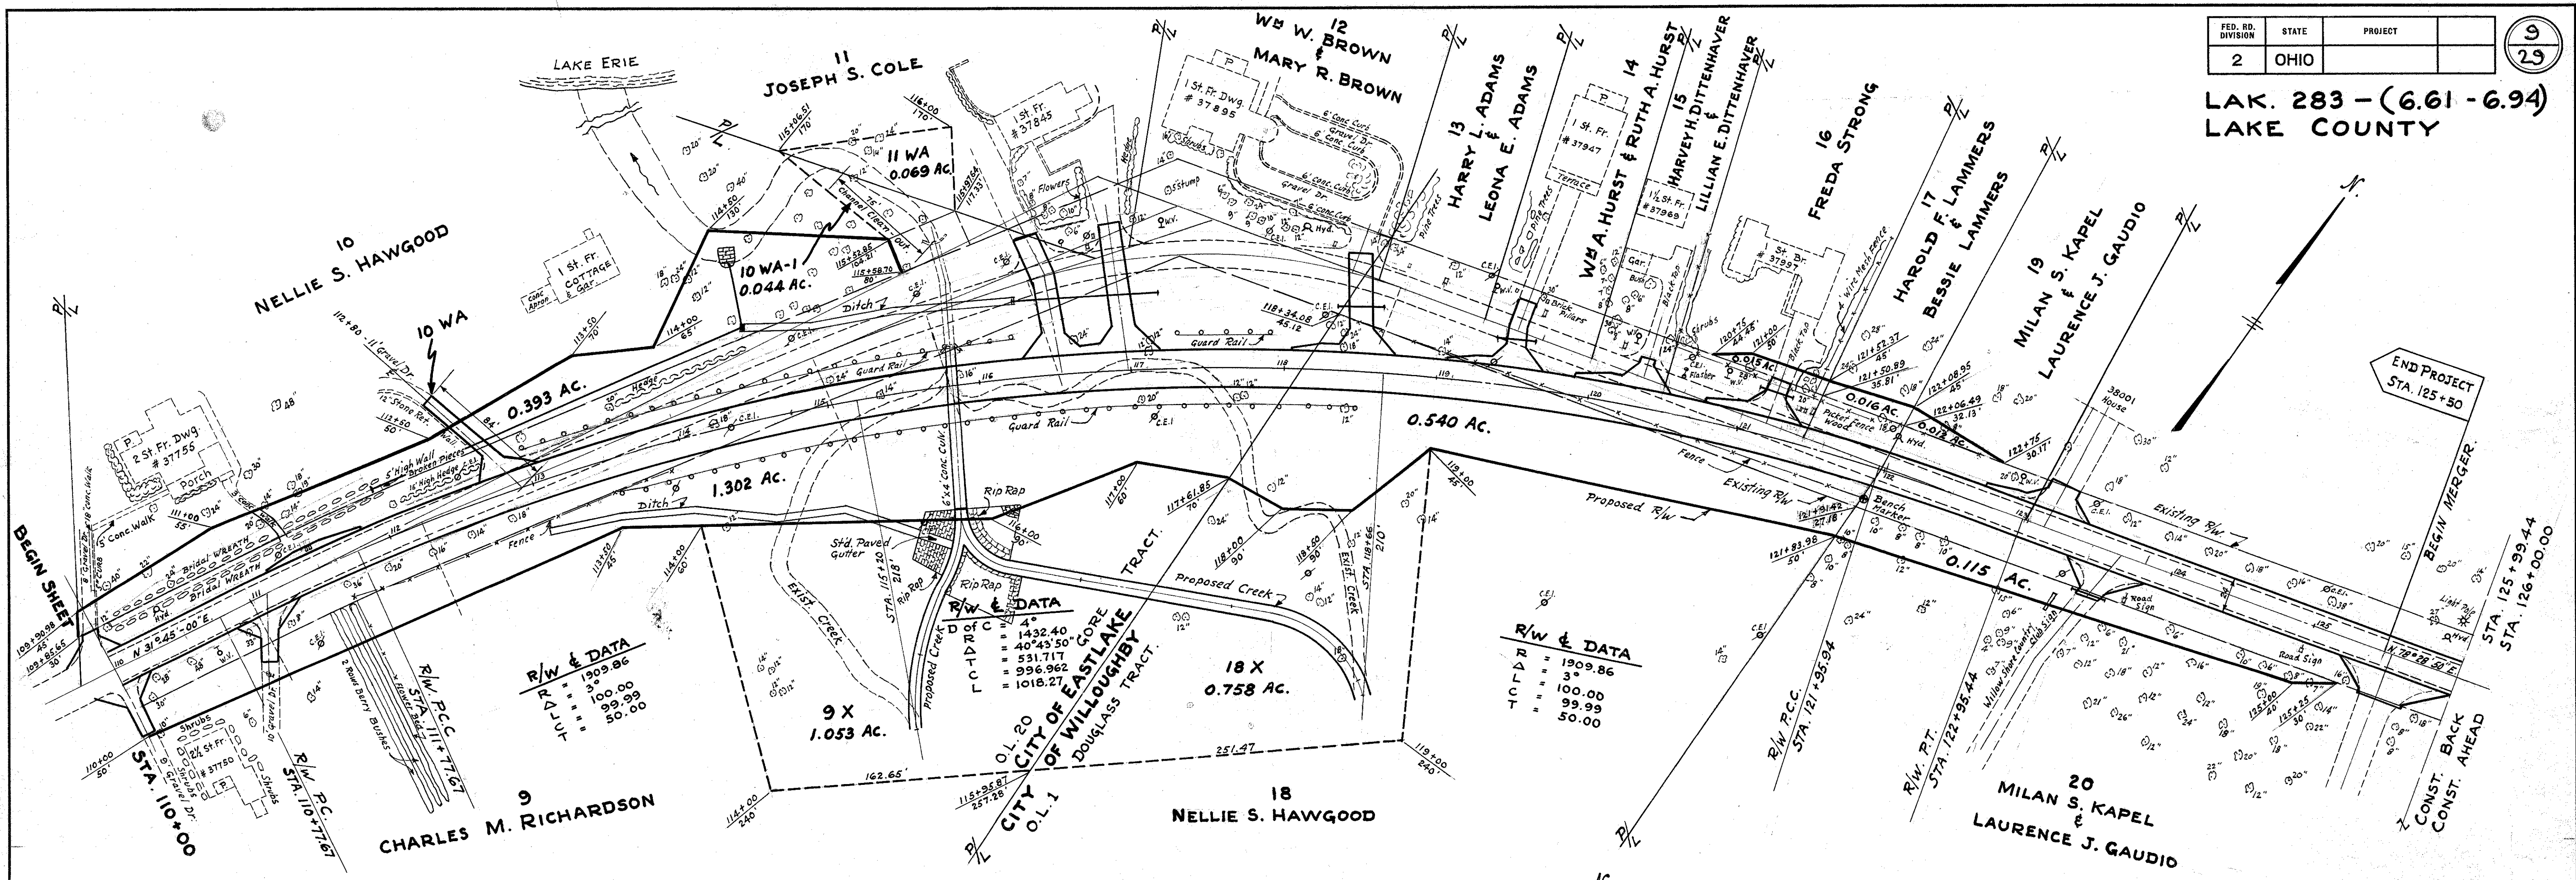

R/W & DATA


| | |
|------|---------|
| R/W | 1909.86 |
| DATA | 3 |
| | 100.00 |
| | 99.99 |
| | 50.00 |

D.O.F.C.

| |
|-----------|
| 1432.40 |
| 40°43'50" |
| 531.717 |
| 996.962 |
| 1018.27 |

R/W & DATA

| | |
|------|---------|
| R/W | 1909.86 |
| DATA | 3 |
| | 100.00 |
| | 99.99 |
| | 50.00 |

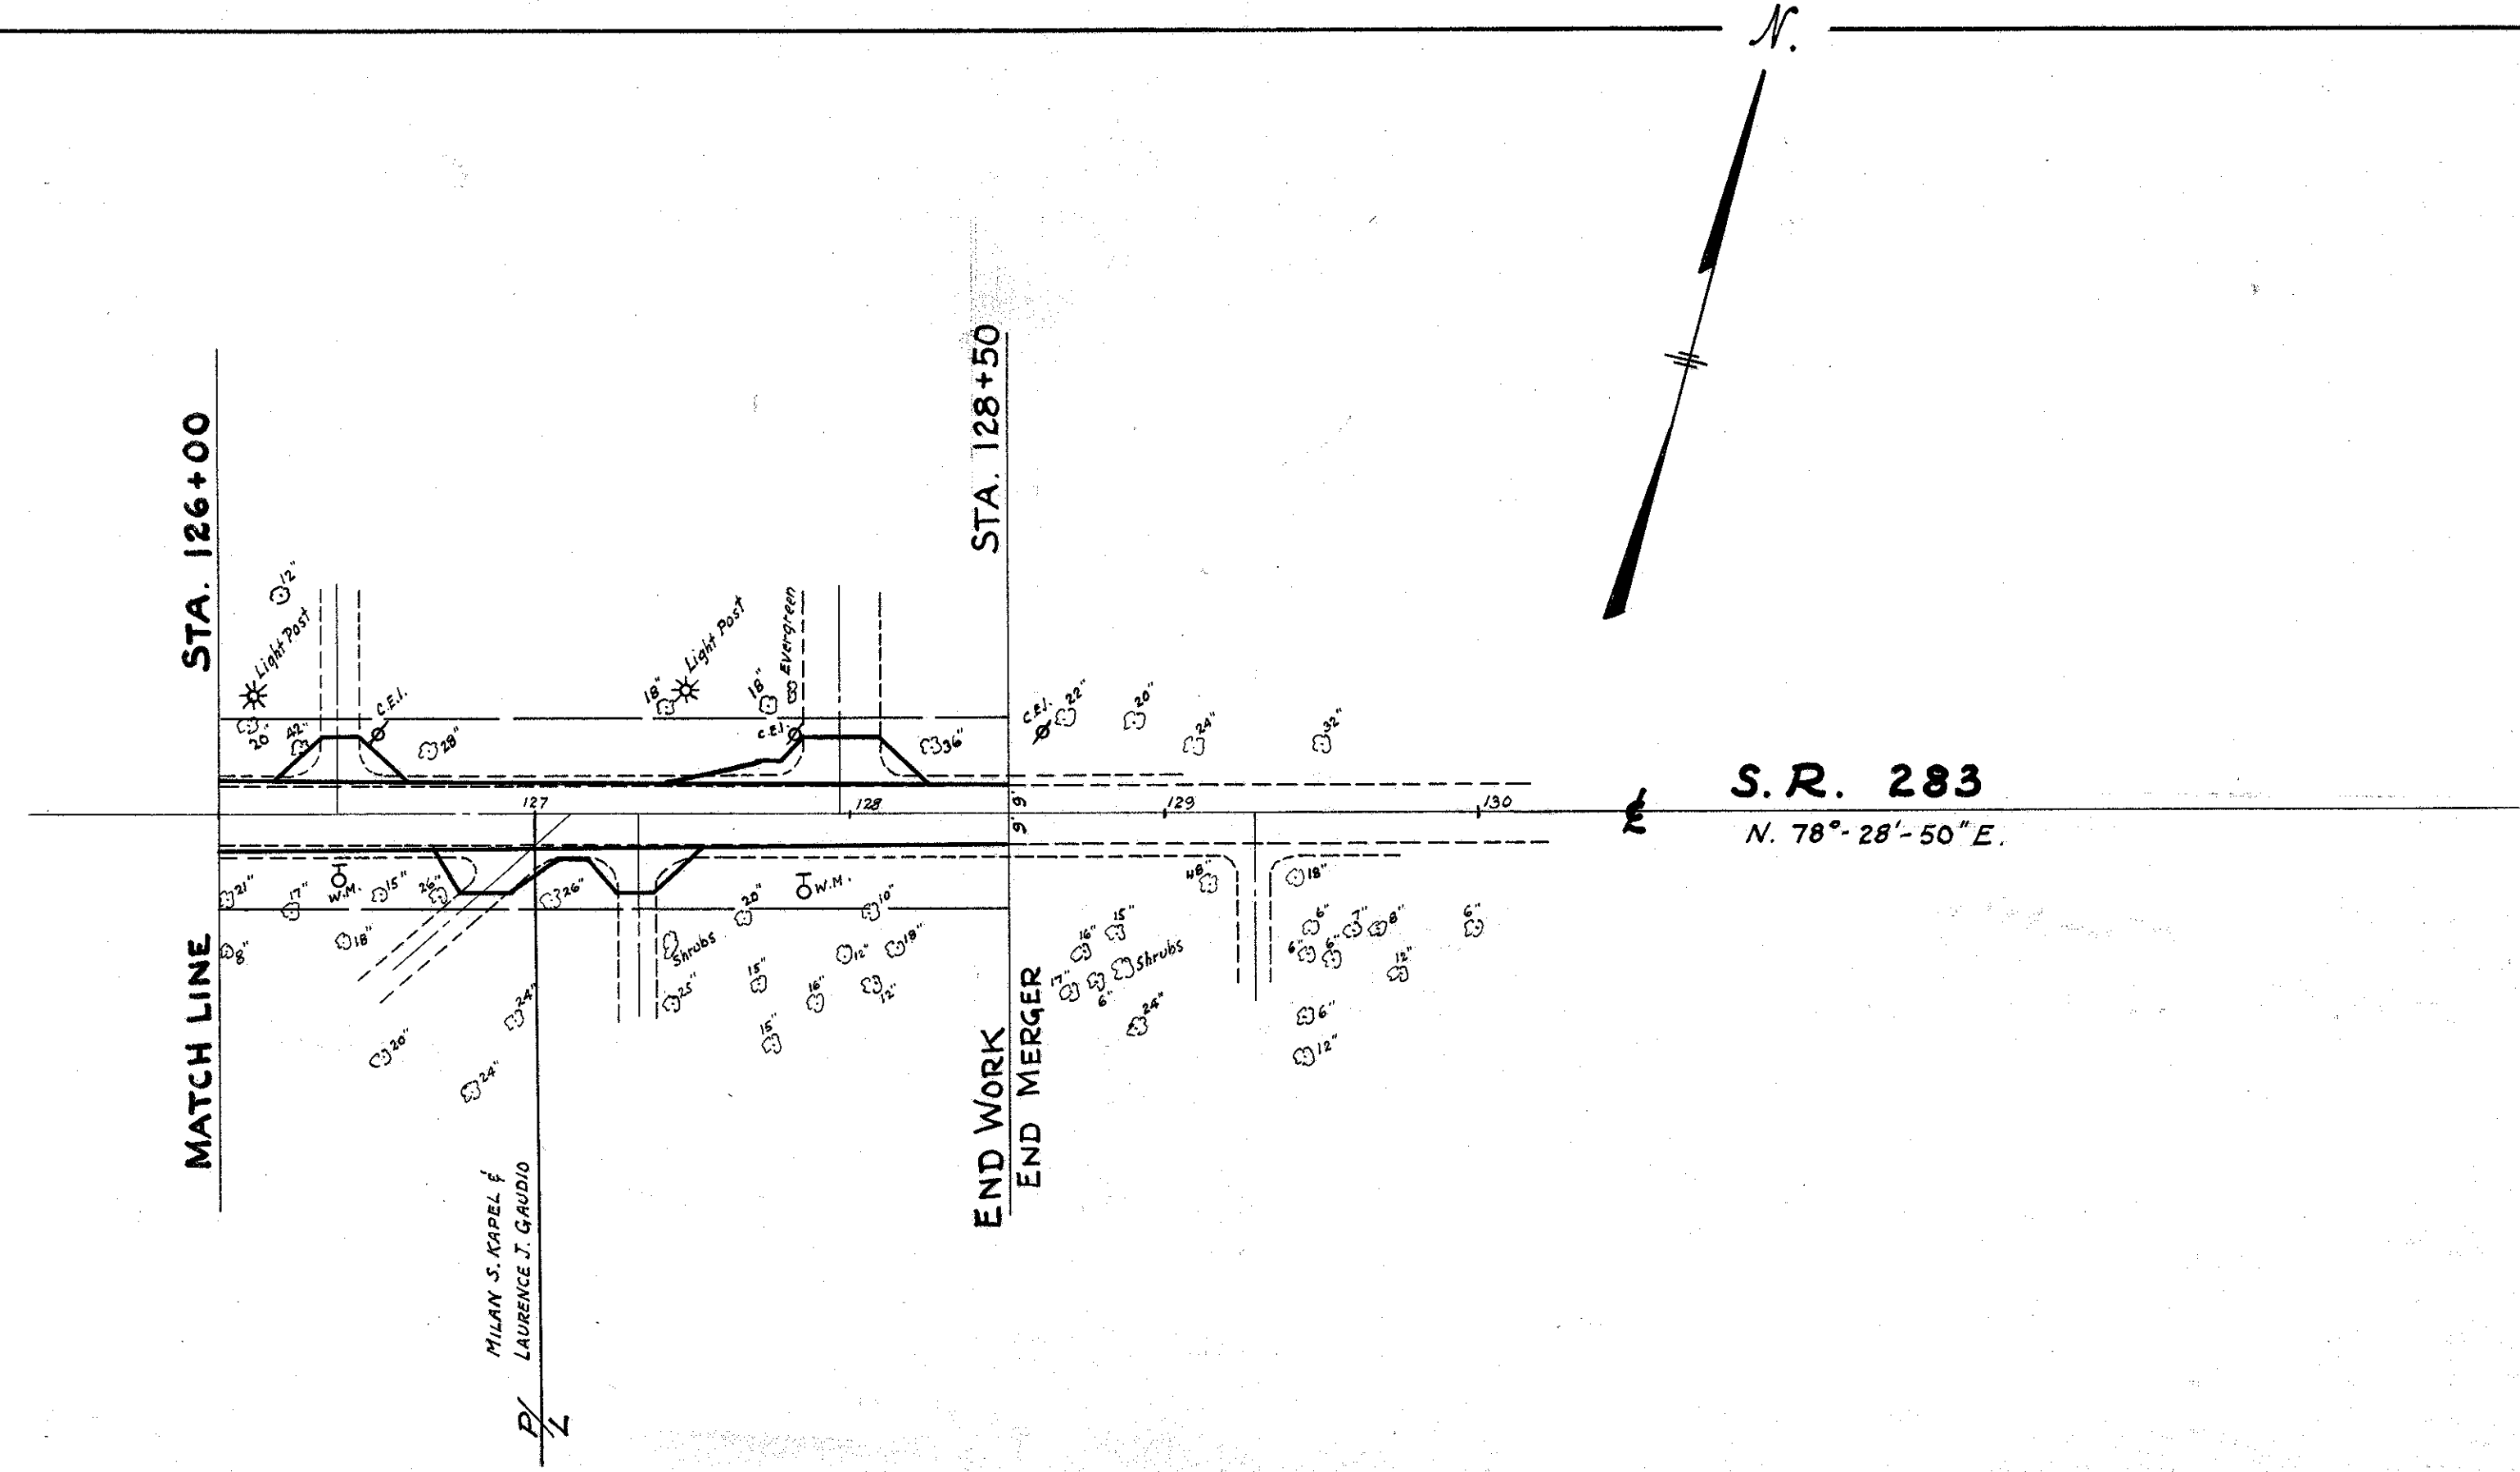

Scale: - 1" = 50'

RIGHT-OF-WAY STA. 110+00 TO STA. 128+50