
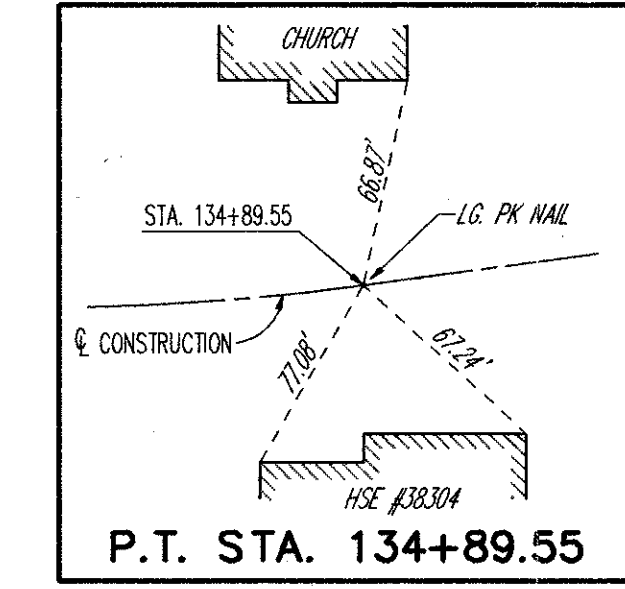
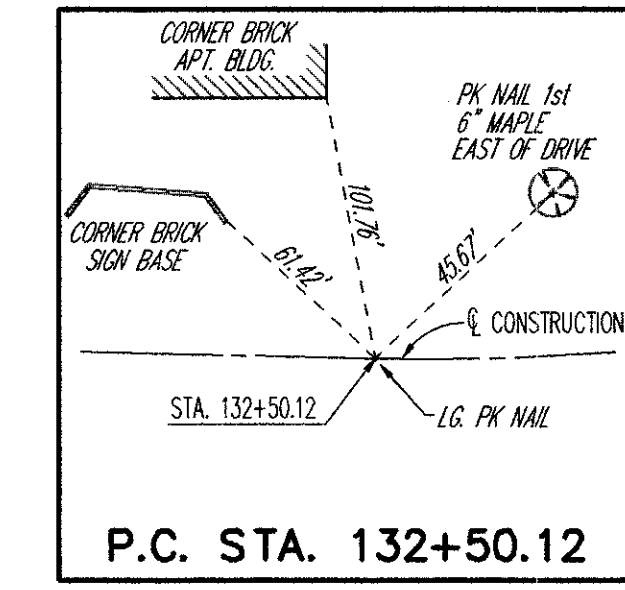


CONSTRUCTION CURVE DATA  
 P.I. STA. 133+69.91  
 $\Delta = 04^{\circ}47'19''$   
 $D_c = 02^{\circ}00'00''$   
 $R = 2864.79'$   
 $T = 119.79'$   
 $L = 239.43'$   
 $E = 2.50'$

BUTT JOINT AS PER  
 STD. DWG. BP-3.1


BUTT JOINT AS PER  
 STD. DWG. BP-3.1

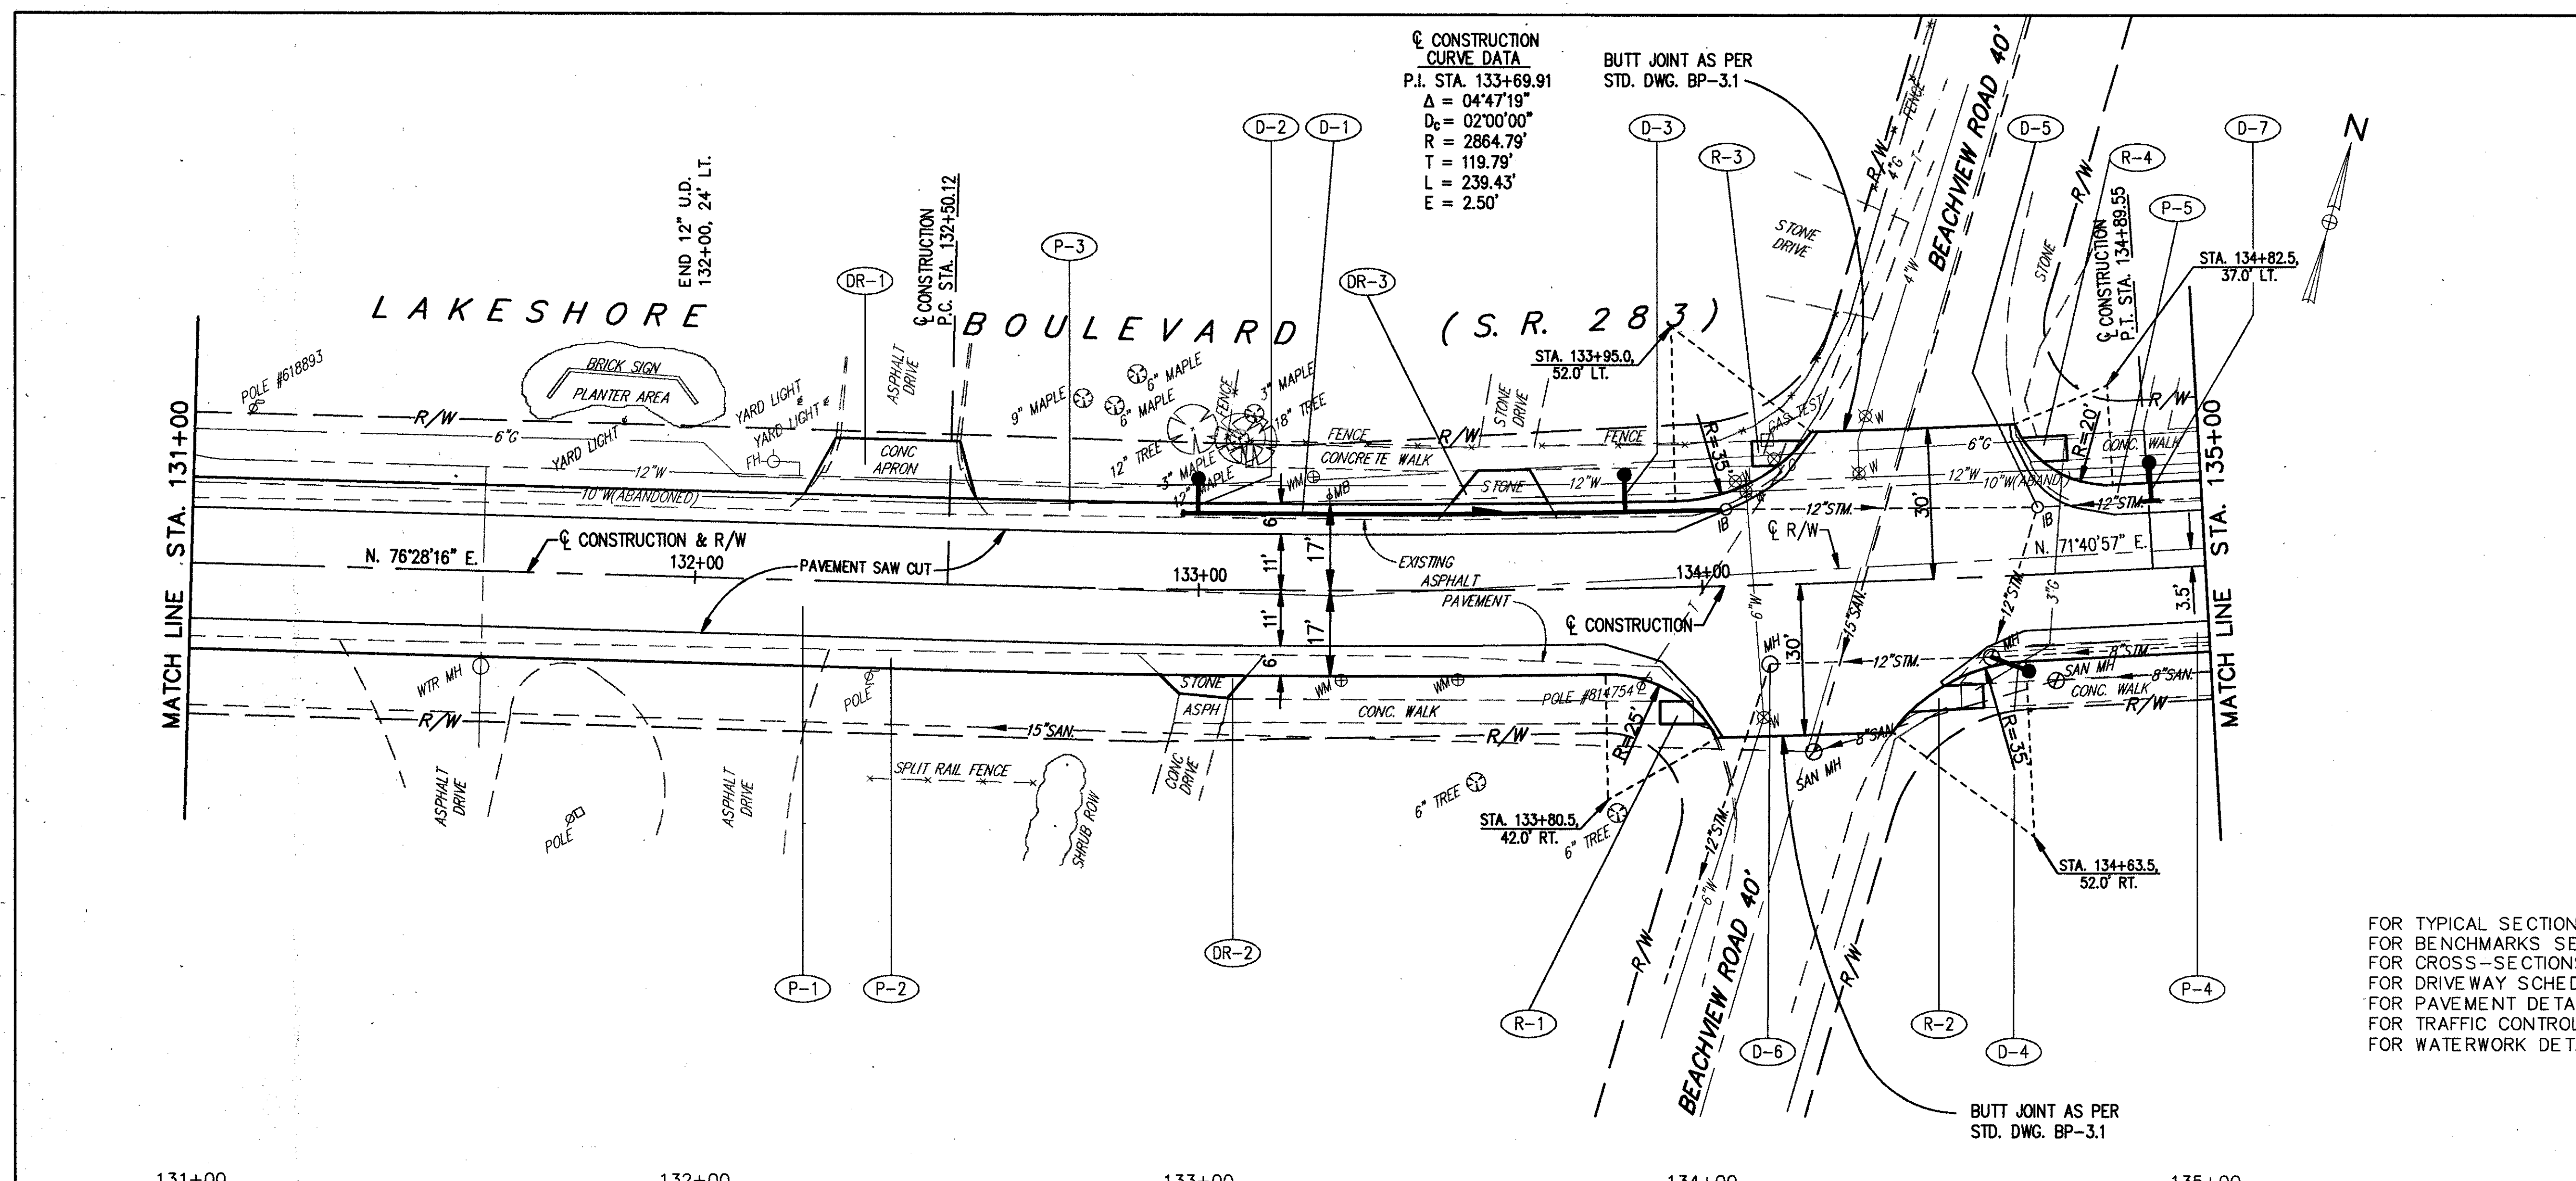

NO.	DESCRIPTION	CU. YD.	SQ. YD.	EA.	EA.	EA.	EA.	EA.
203	EXCAVATION, NOT INCLUDING EMBANKMENT CONSTRUCTION							172
253	PAVEMENT REPAIR							18
254	1-1/4\"/>							

FOR TYPICAL SECTIONS SEE SHEET 3  
 FOR BENCHMARKS SEE GENERAL NOTE SHEET 4  
 FOR CROSS-SECTIONS SEE SHEETS 33 THRU 35  
 FOR DRIVEWAY SCHEDULE & DETAILS SEE SHEET 53  
 FOR PAVEMENT DETAILS SEE SHEET 54  
 FOR TRAFFIC CONTROL DETAILS SEE SHEETS 55 THRU 57  
 FOR WATERWORK DETAILS SEE SHEET 58

REF	LOCATION	CU. YD.	SQ. YD.	EA.	EA.	EA.	EA.	EA.
P-1	STA. 131+00 TO 135+00, LT. & RT. = 14,952 S.F.							
P-2	STA. 131+00 TO BEACHVIEW RD., RT. = 1775 S.F.							
P-3	STA. 131+00 TO BEACHVIEW RD., LT. = 1870 S.F.							
P-4	BEACHVIEW RD. TO STA. 135+00, RT. = 278 S.F.							
P-5	BEACHVIEW RD. TO STA. 135+00, LT. = 211 S.F.							
P-6	STA. 135+00 TO 134+14, RT.							
<b>TOTALS</b>		57.7	16.7	22.3	89.3	51.0	166.6	172

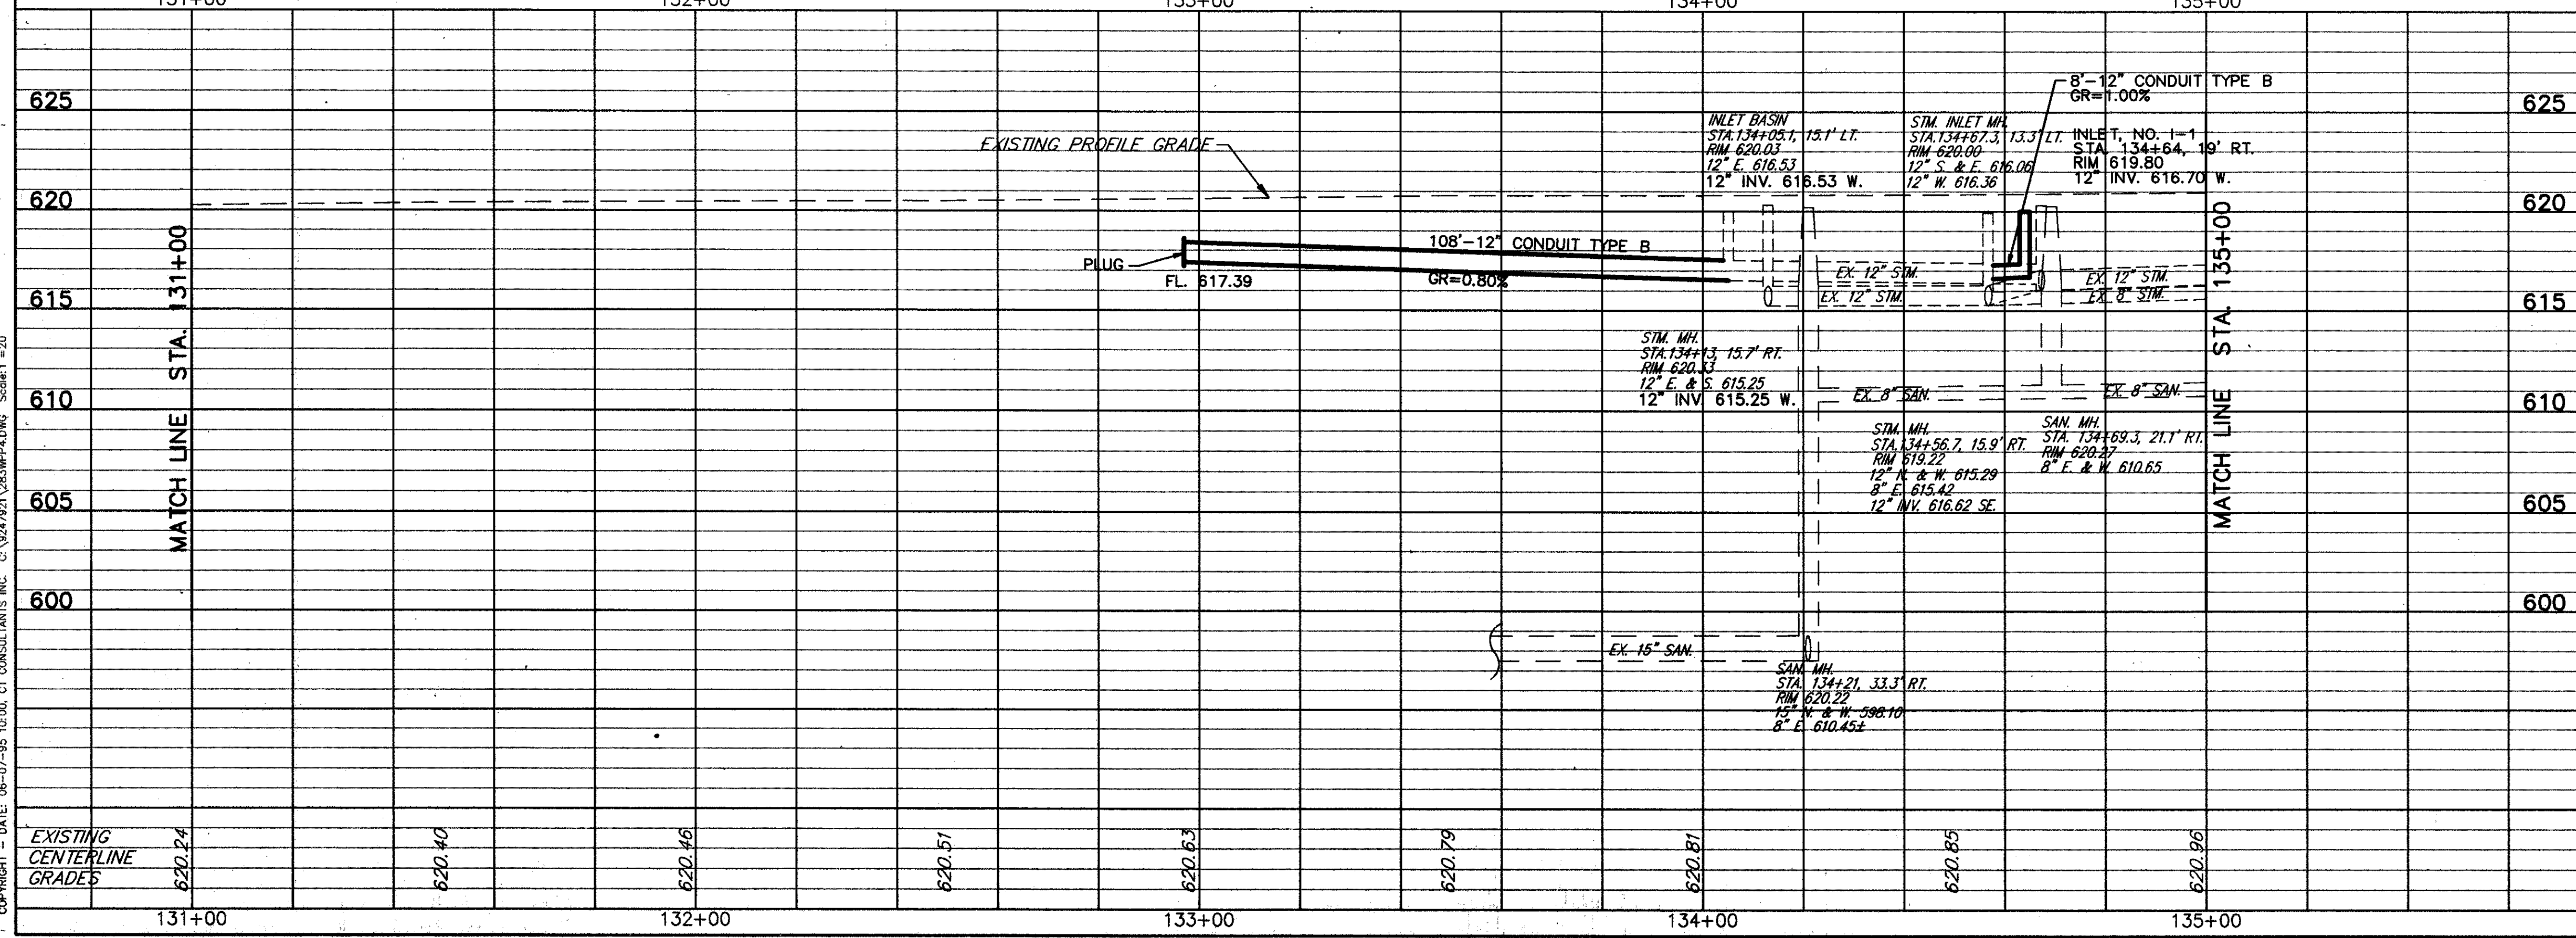

ROADWAY		202	608	608
REF	LOCATION	SQ. FT.	SQ. FT.	EA.
R-1	STA. 133+91.2 TO BEACHVIEW RD., RT.	30	34	1
R-2	BEACHVIEW RD. TO STA. 134+54.8, RT.	22	56	1
R-3	STA. 134+10.7 TO BEACHVIEW RD., LT.	29	38	1
R-4	BEACHVIEW RD. TO STA. 134+73.7, LT.	41	35	1
<b>TOTALS</b>		122	163	4

DRAINAGE		603	603	604	604	604
REF	LOCATION	EA.	LN. FT.	EA.	EA.	EA.
D-1	STA. 132+97, 15' LT. TO 134+05, 15.1' LT.		108			1
D-2	STA. 133+00, 22' LT. TO 15' LT.	1	7	1		
D-3	STA. 133+85, 22.5' LT. TO 15.5' LT.	1	7	1		
D-4	STA. 134+64, 19' RT. TO 134+56.7, 15.9' RT.			1	1	
D-5	STA. 134+67.3, 13.3' LT.					1
D-6	STA. 134+13, 15.7' RT.					1
D-7	STA. 134+90, 21' LT. TO 13' LT.	1	8	1		
<b>TOTALS</b>		3	130	4	2	2

PLAN & PROFILE STA. 131+00 TO STA. 135+00

COPYRIGHT - DATE: 08-07-95 10:00, CT CONSULTANTS INC. © 1994/95/96/97/98/99/00/01/02/49/50