


CALC. BY
DATE
CHKD. BY
DATE

LAK - 283 - 6.79

OHIO
FHWA REGION 5

30
58

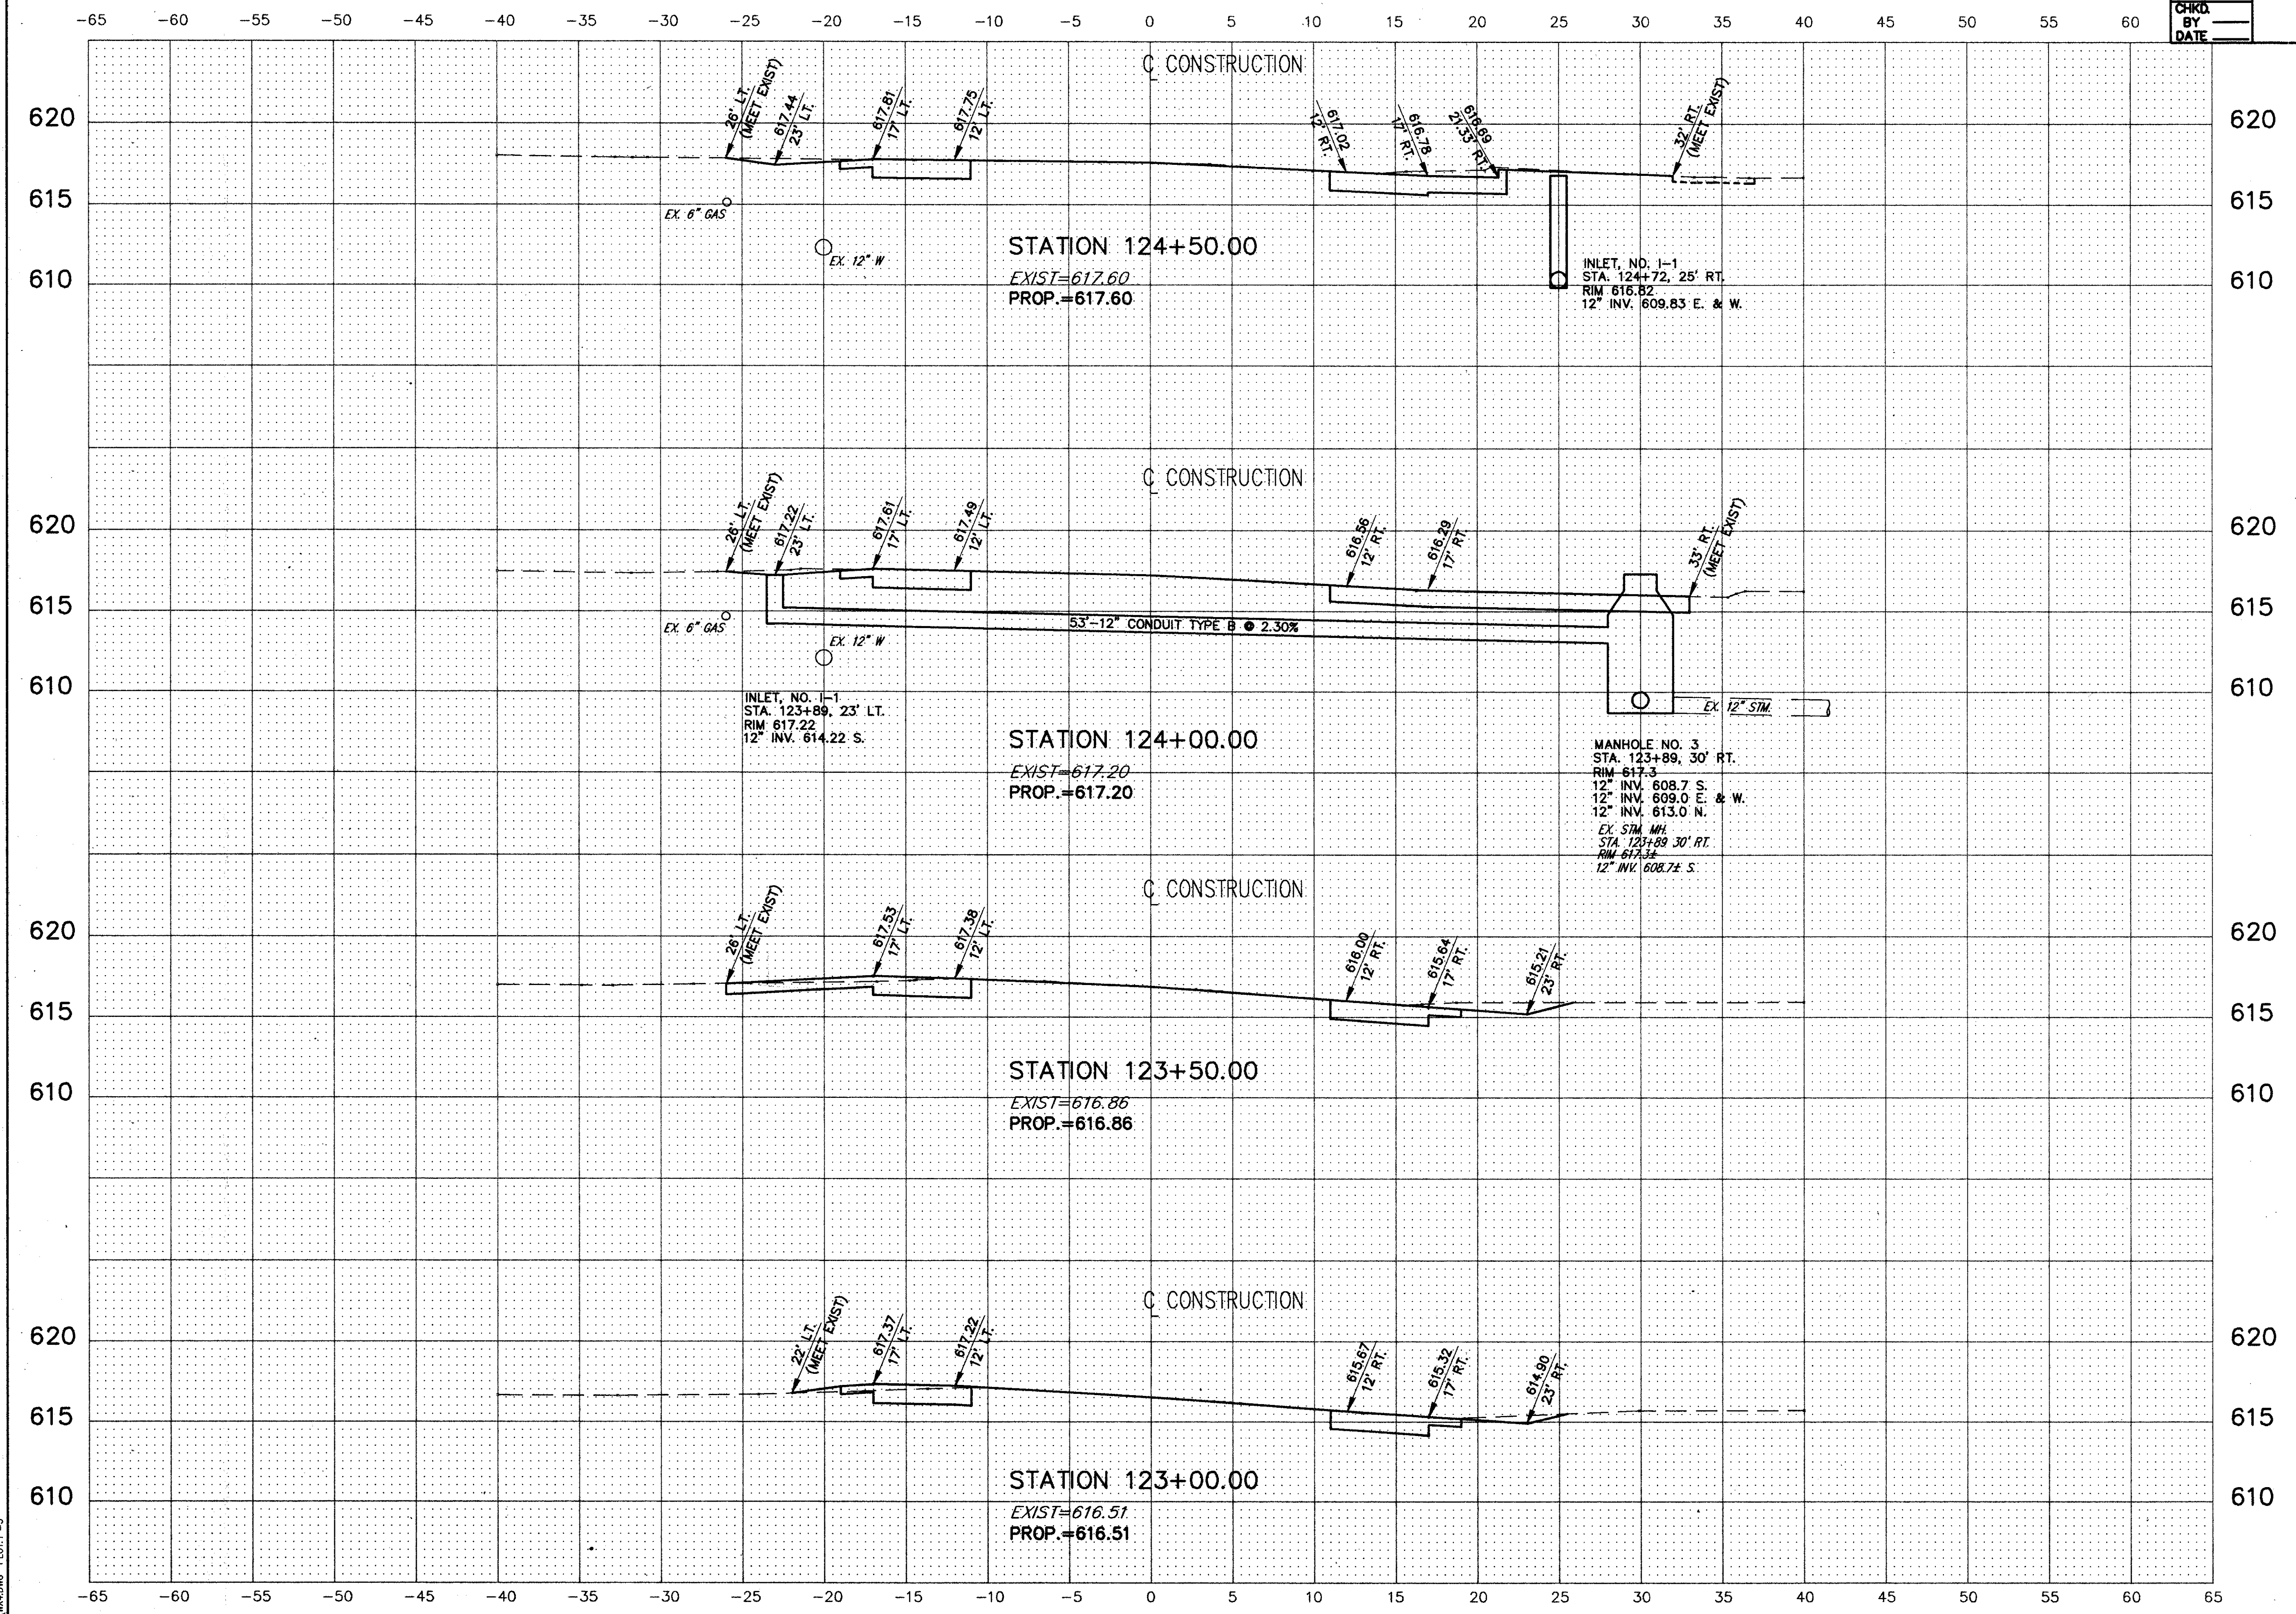

12479 WAKING PLOT 5

CROSS SECTIONS STA. 123+00 TO STA. 124+50