


CALC. BY
DATE
CHKD. BY
BY
DATE

LAK - 283 - 6.79

OHIO
FHWA
REGION 5

32
58

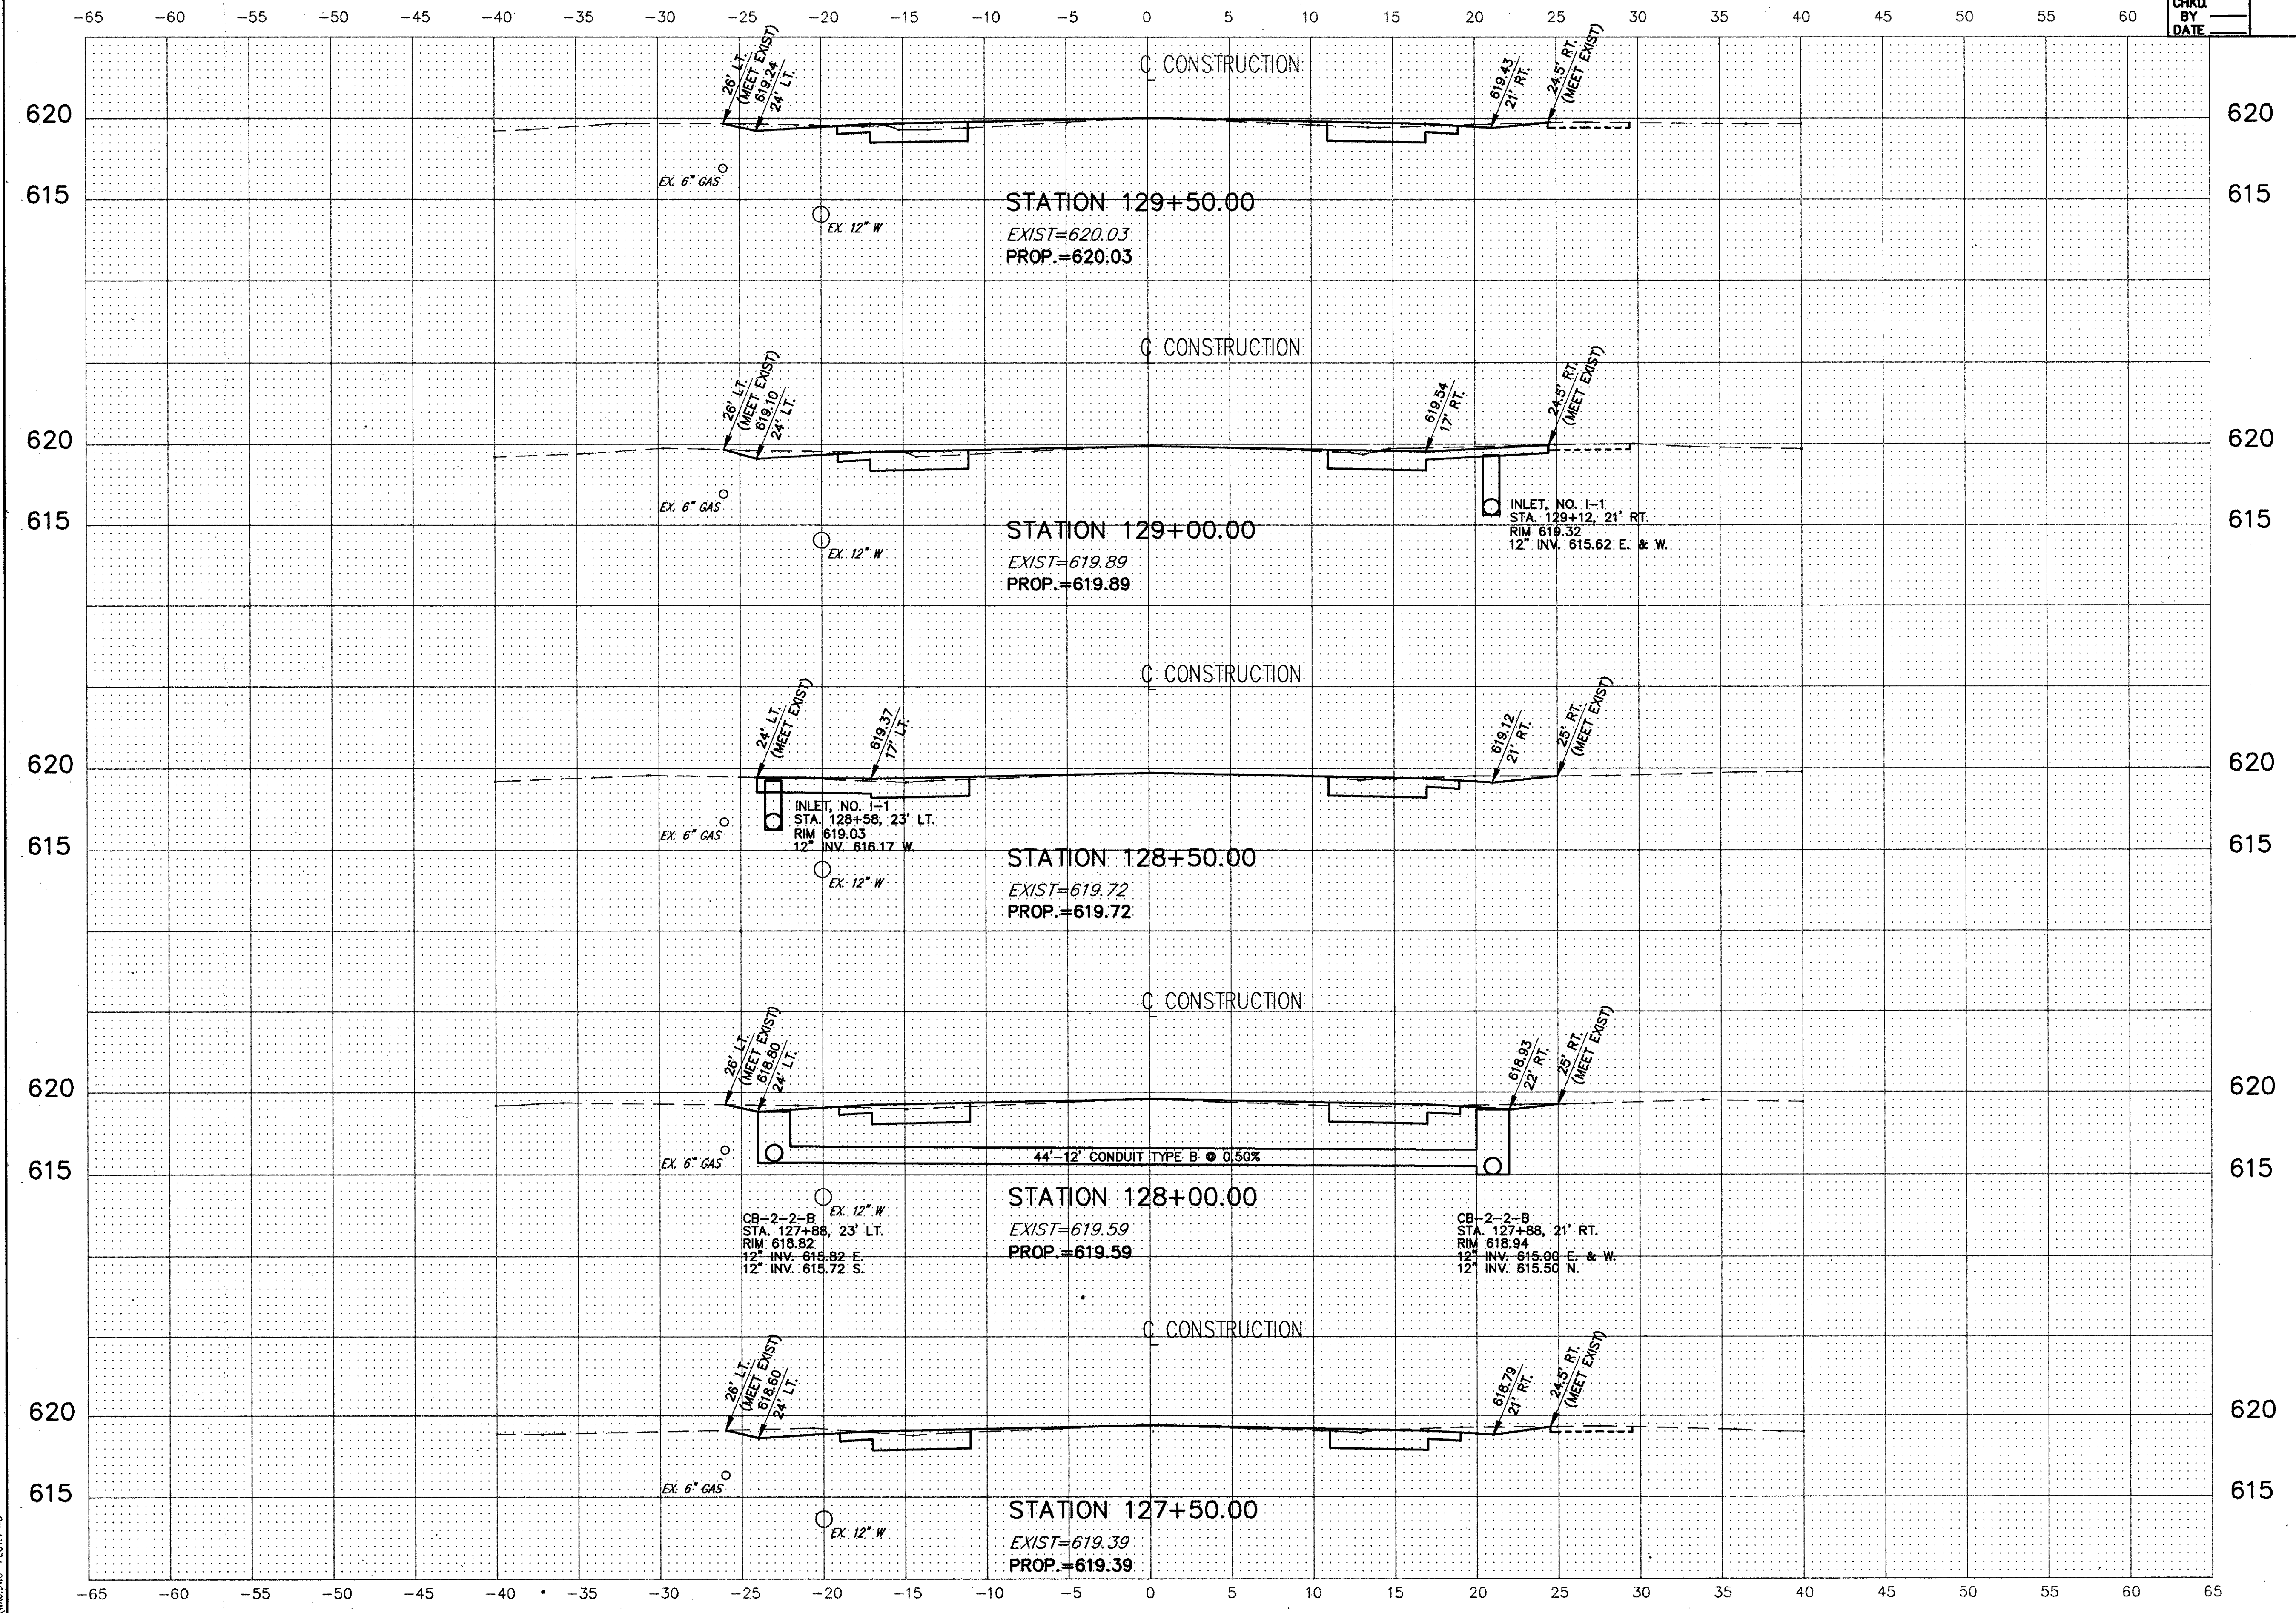

192479 W6.DWG PLOT1=5