


CALC. BY
DATE
CHKD. BY
DATE

LAK - 283 - 6.79

OHIO
FHWA
REGION 5

34
58

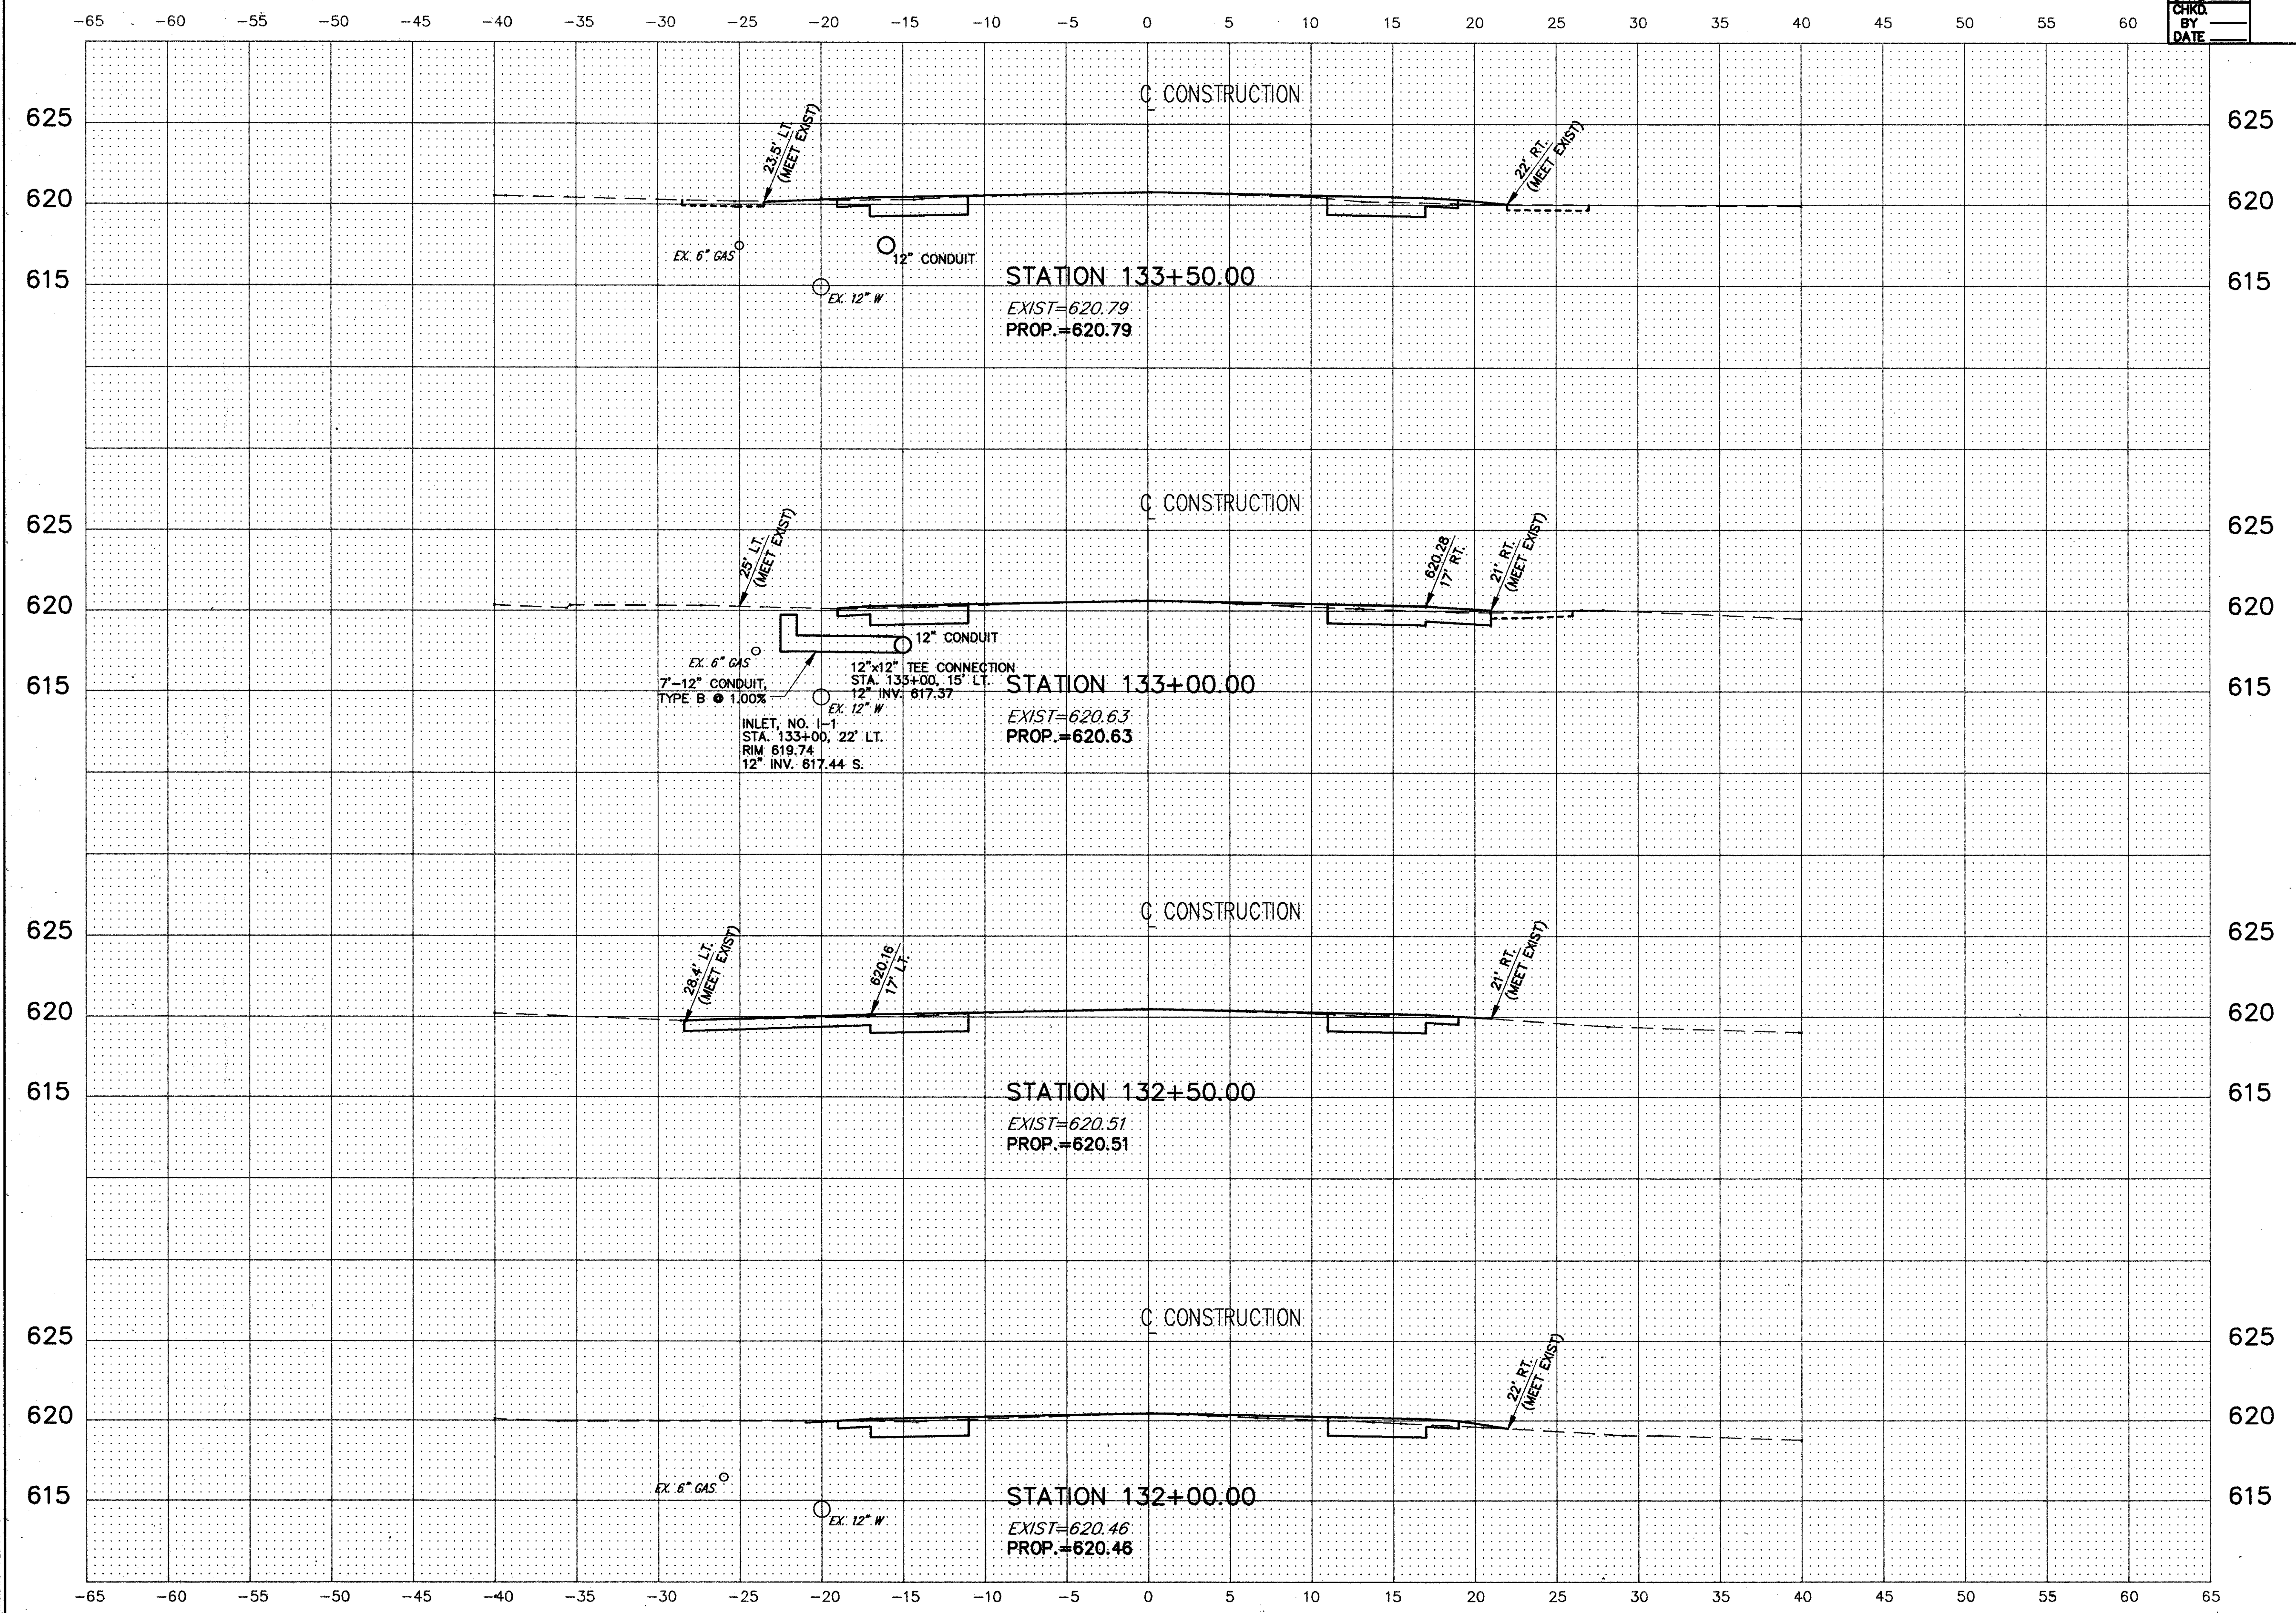

132479 W83.DWG PLOT11=5'