


CALC. BY
DATE
CHKD. BY
DATE

LAK - 283 - 6.79

OHIO
FHWA
REGION 5

36
58

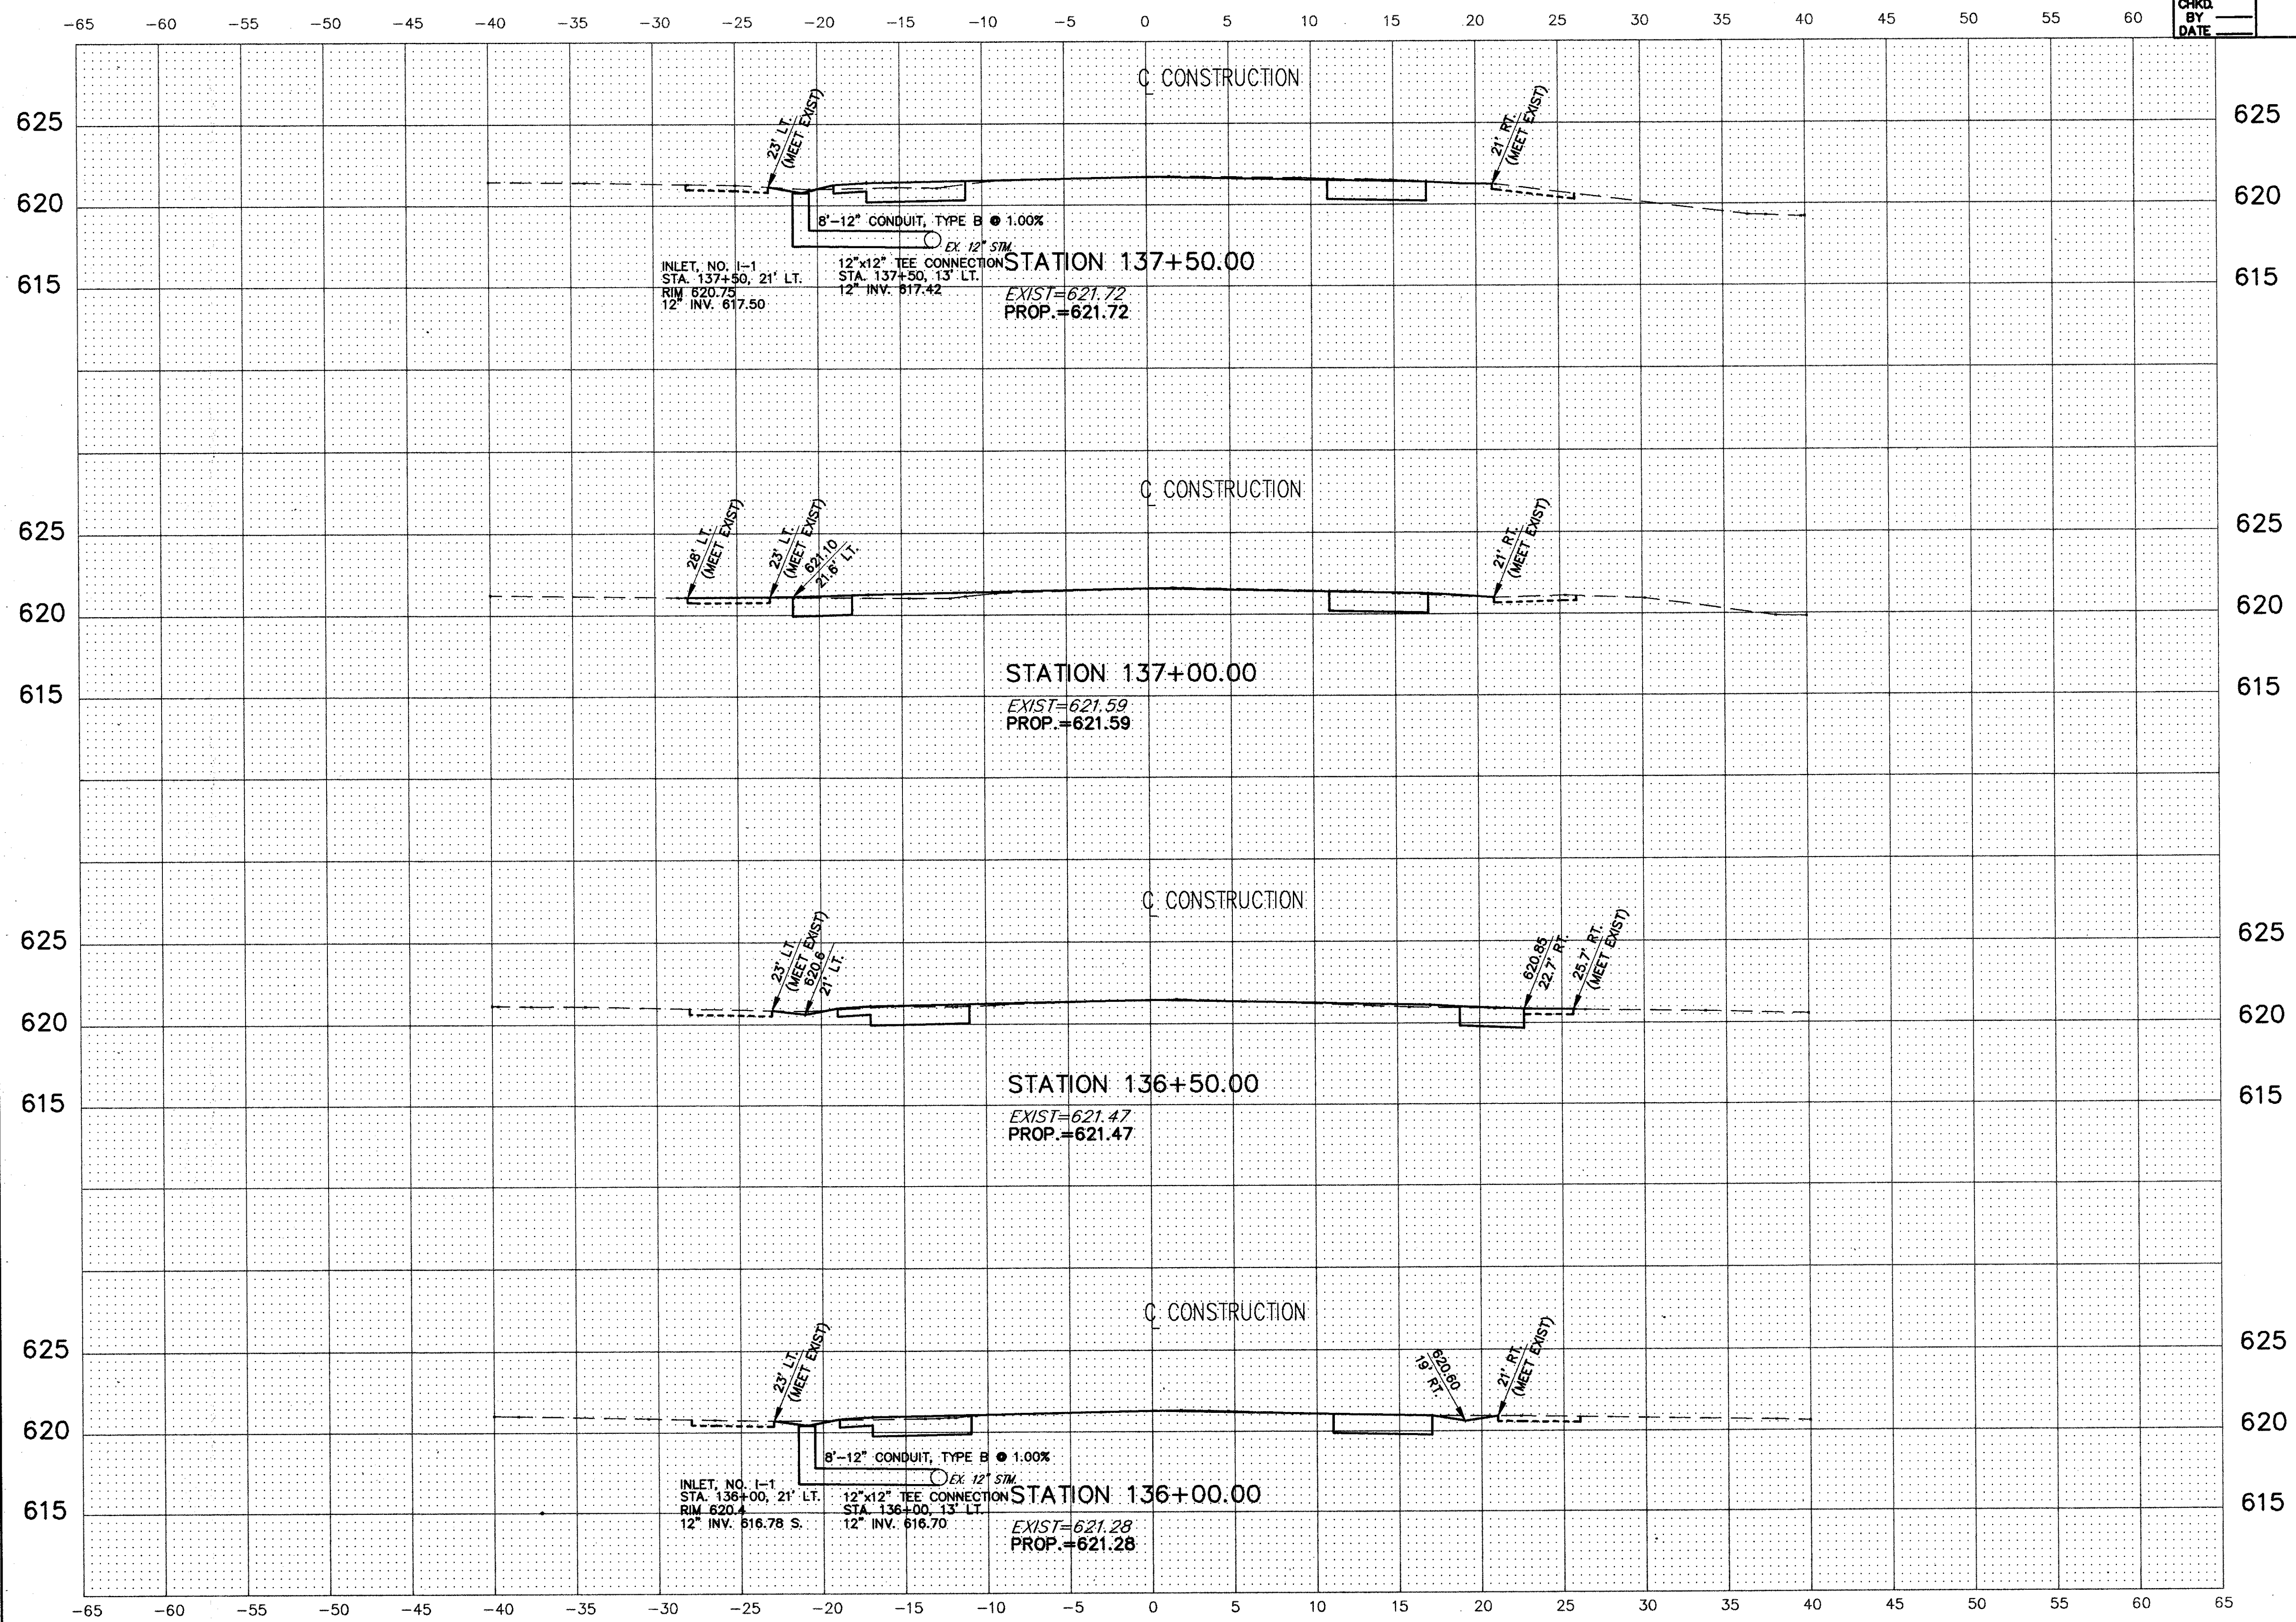

192479\WIDOWING PLOT1-5

CROSS SECTIONS STA. 136+00 TO STA. 137+50