


CALC. BY
 DATE
 CHKD. BY
 DATE

LAK - 283 - 6.79

OHIO
 FHWA REGION 5

39
 58

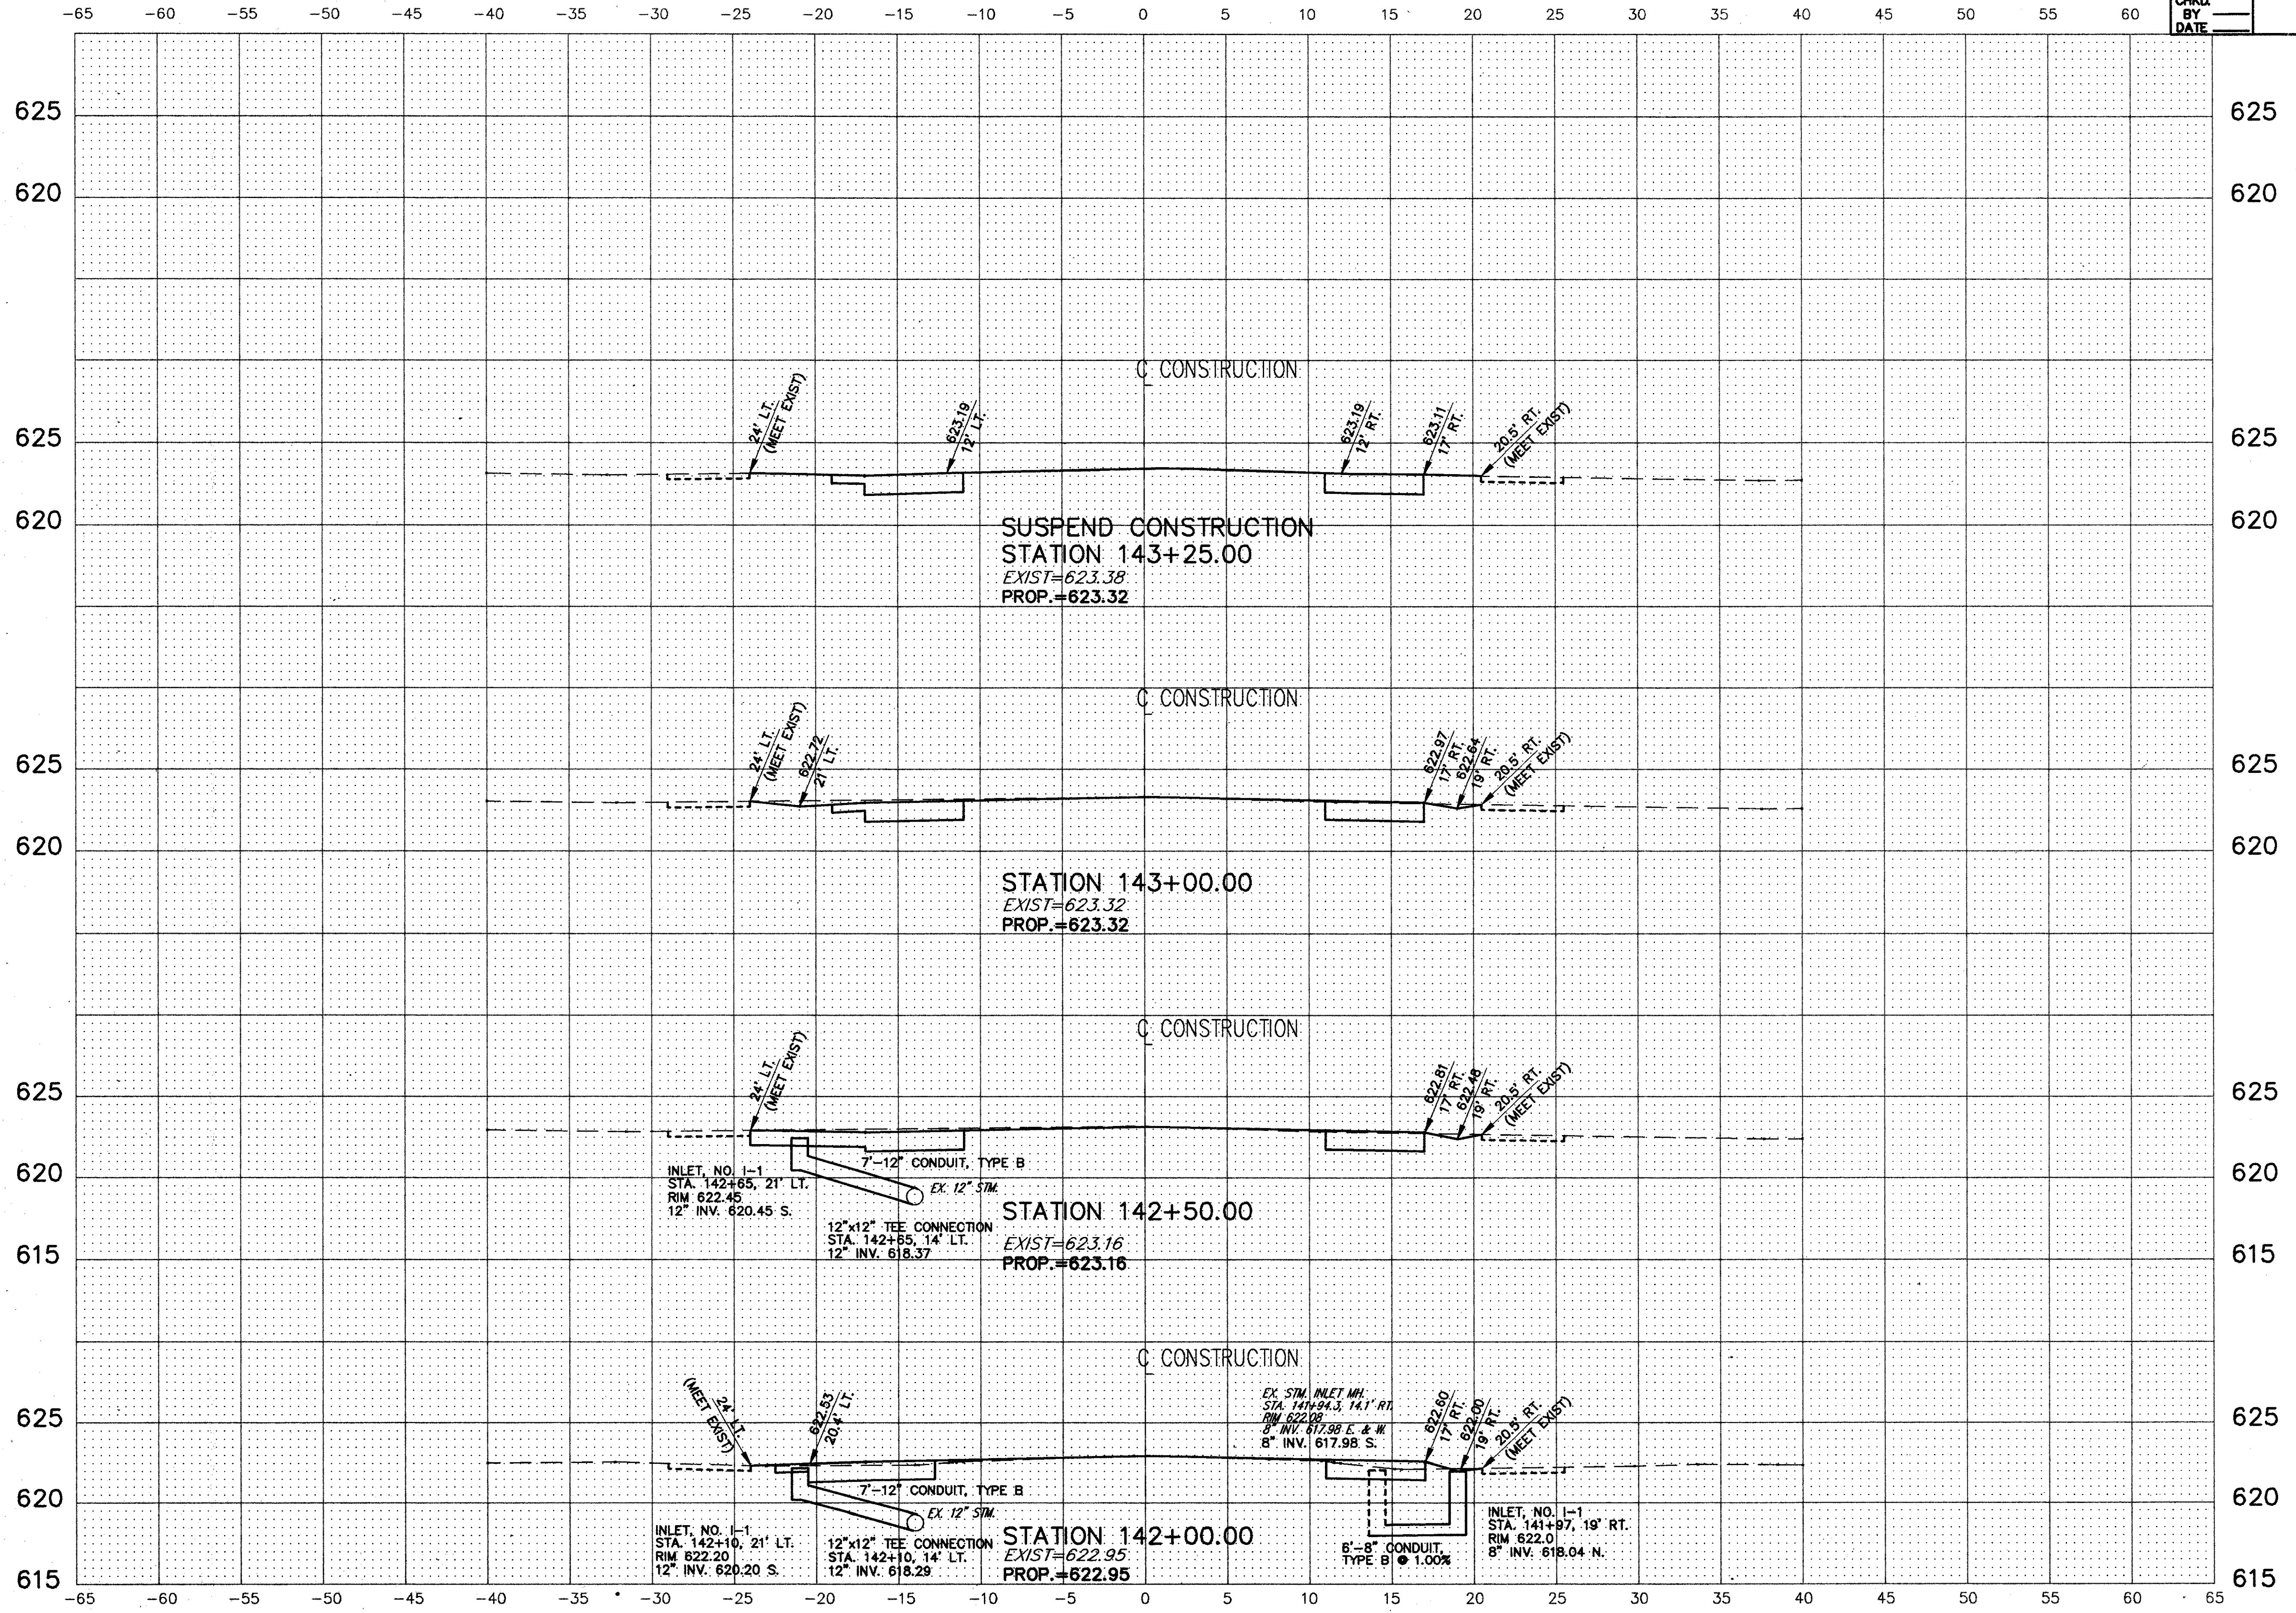

CROSS SECTIONS STA. 142+00 TO STA. 143+25