


CALC. BY
DATE
CHKD. BY
DATE

LAK - 283 - 6.79

OHIO
FHWA
REGION 5

42
58

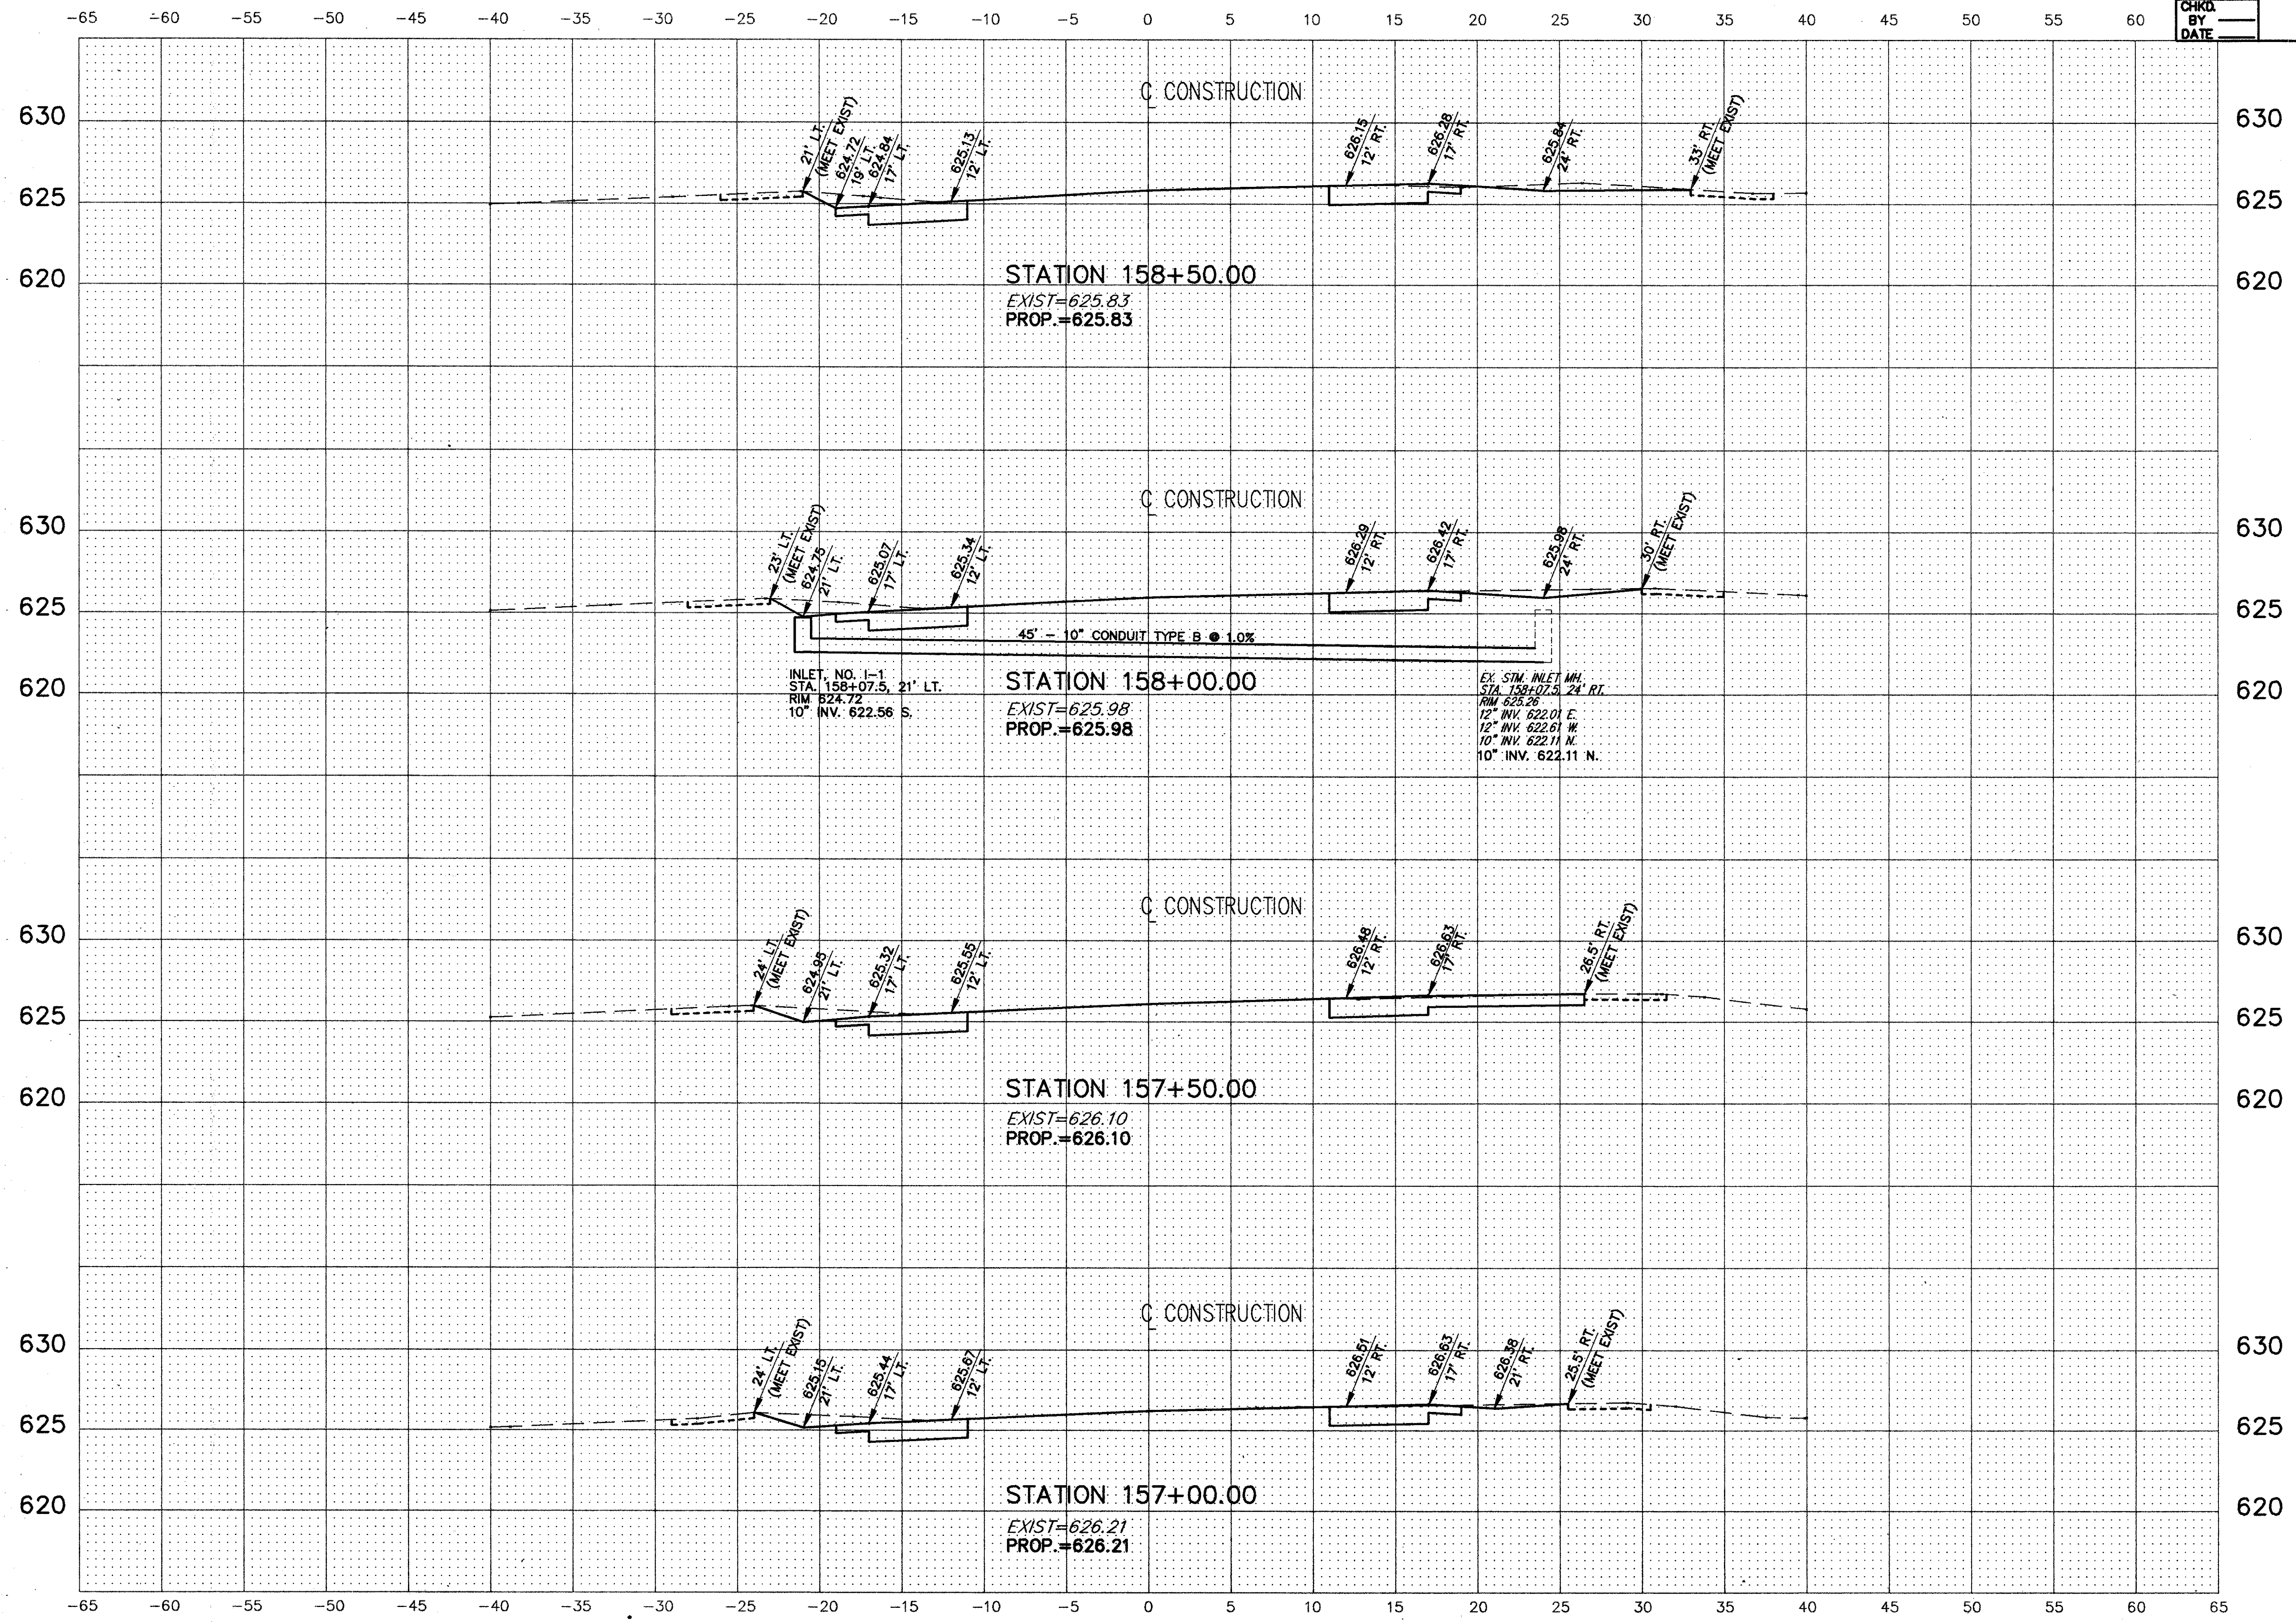

\\9279\W66.DWG, PLOT1=5