


CALC. BY
DATE
CHKD. BY
DATE

LAK - 283 - 6.79

OHIO
FHWA REGION 5

43
58

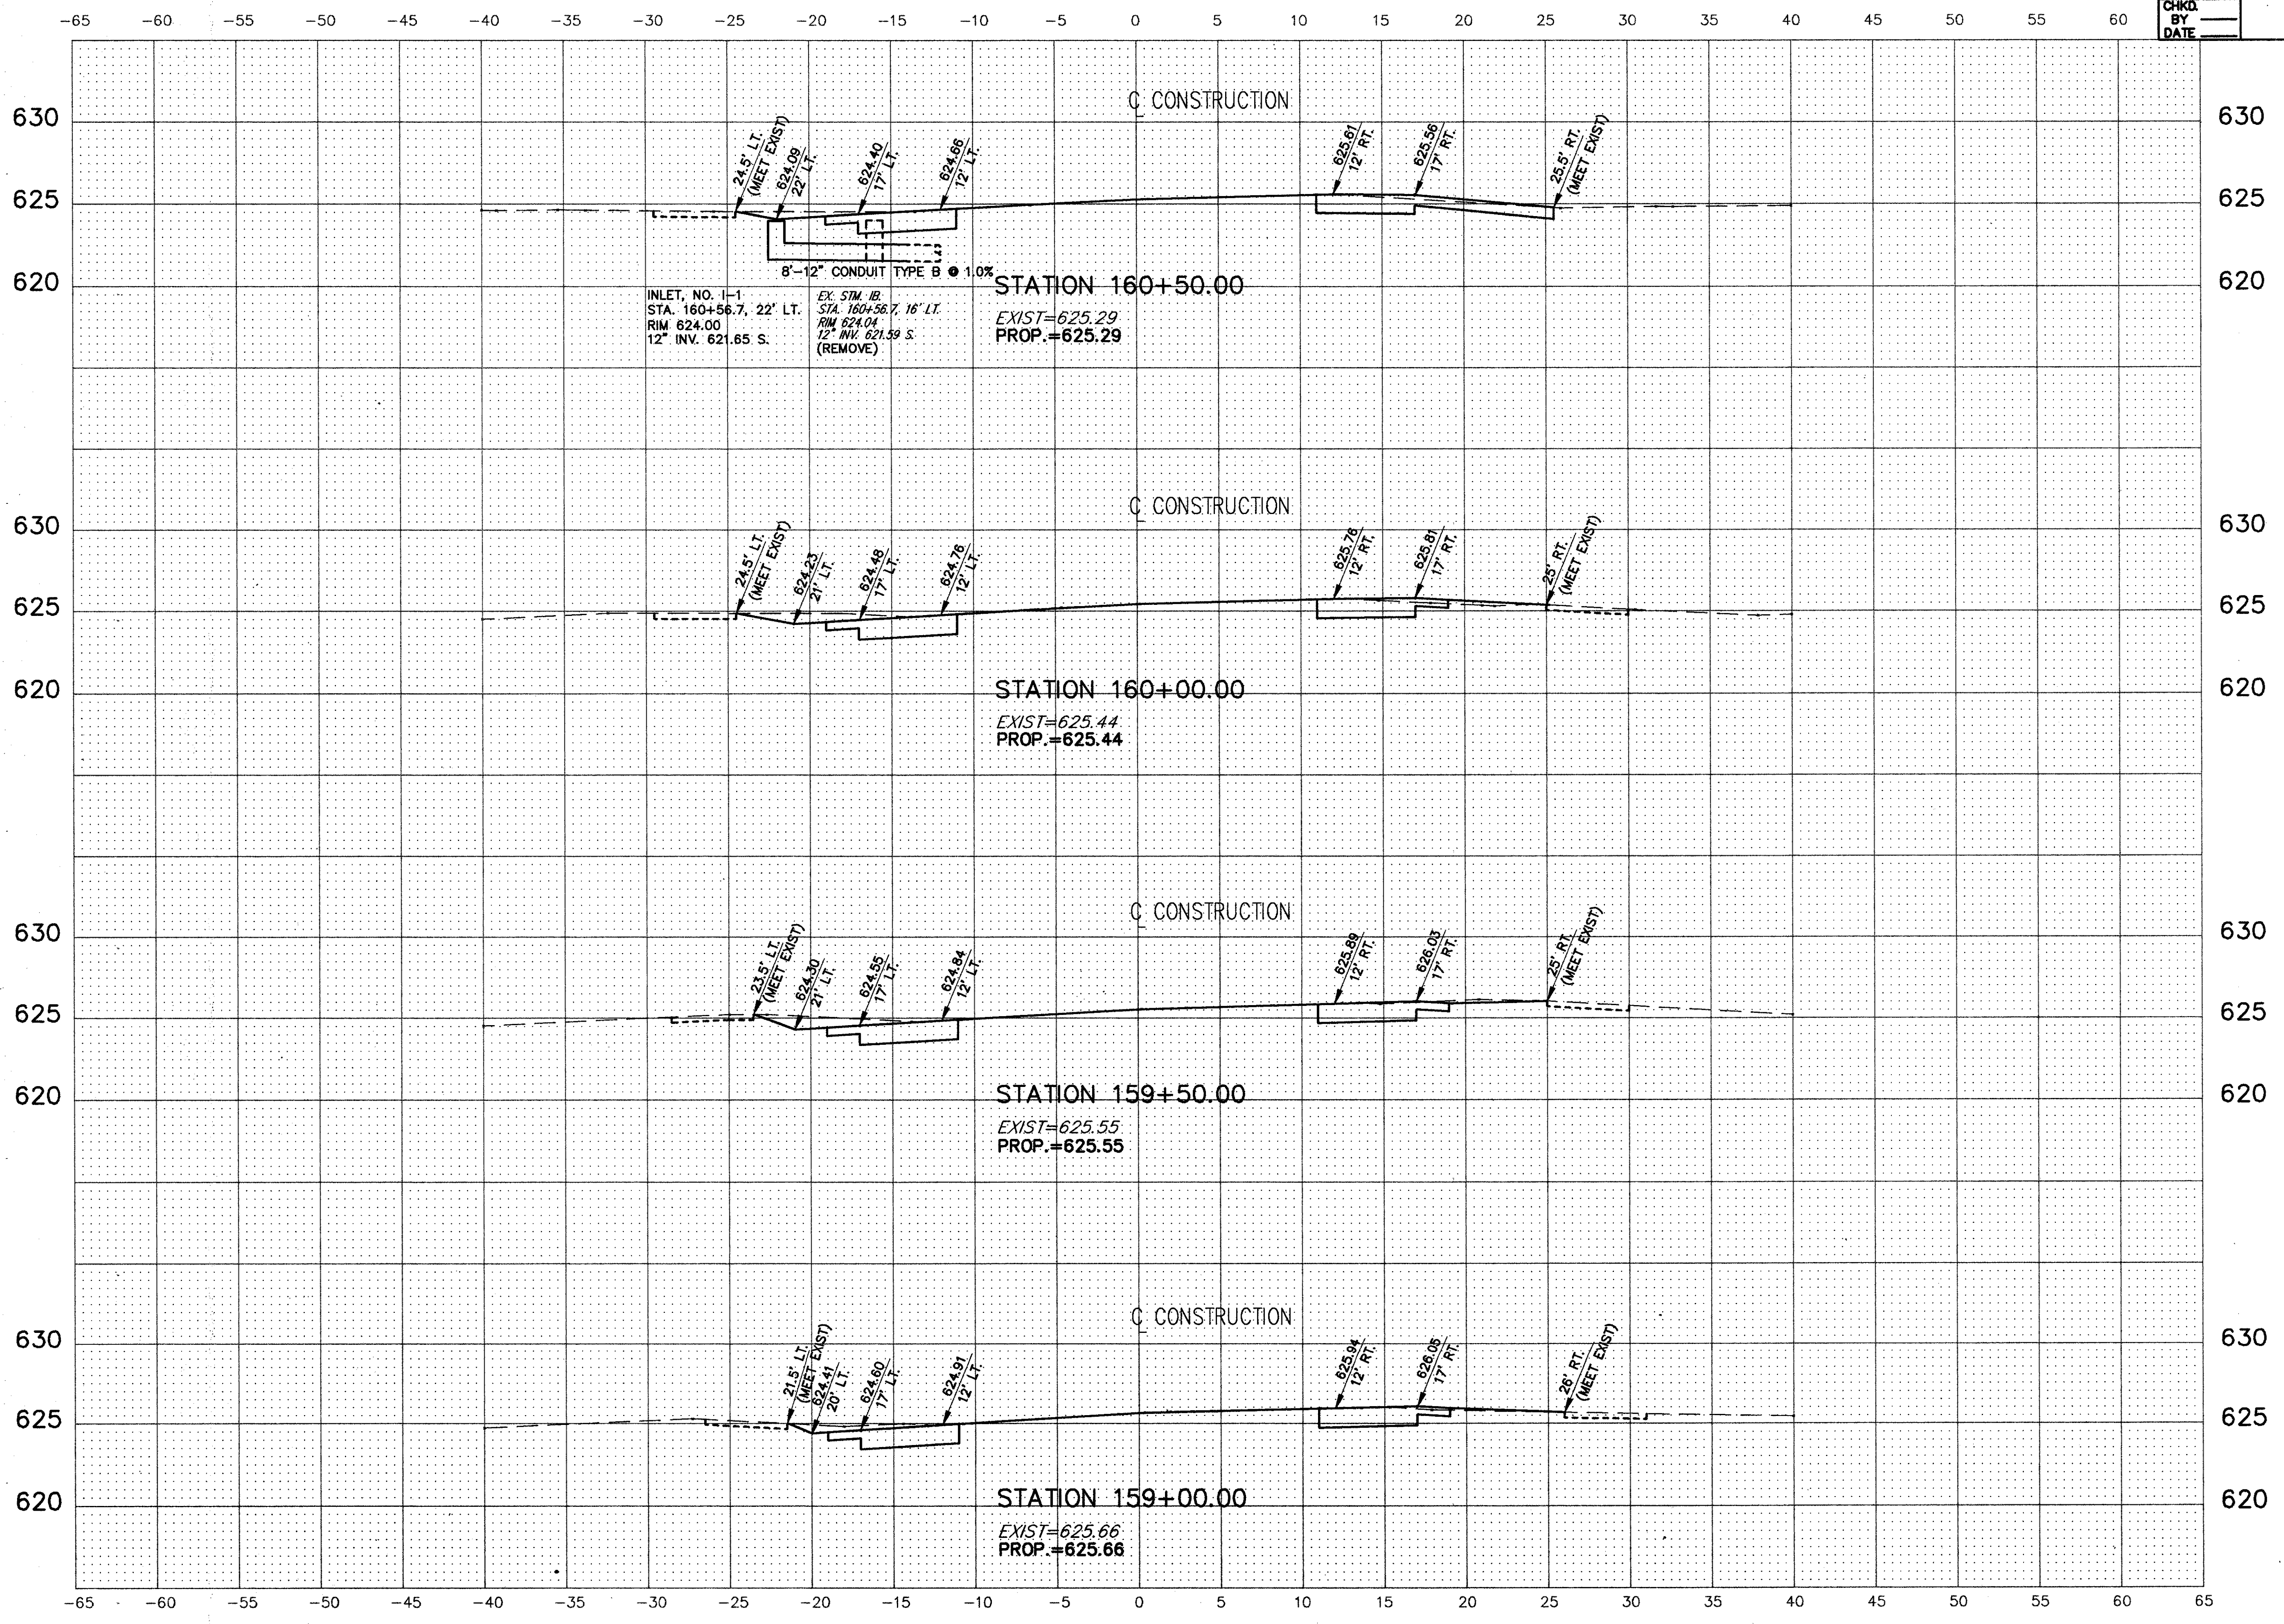

1924793.WK7.DWG, PLOT:1'-5"