


CALC. BY
DATE
CHKD. BY
BY DATE

LAK - 283 - 6.79

OHIO
FHWA
REGION 5

45
58

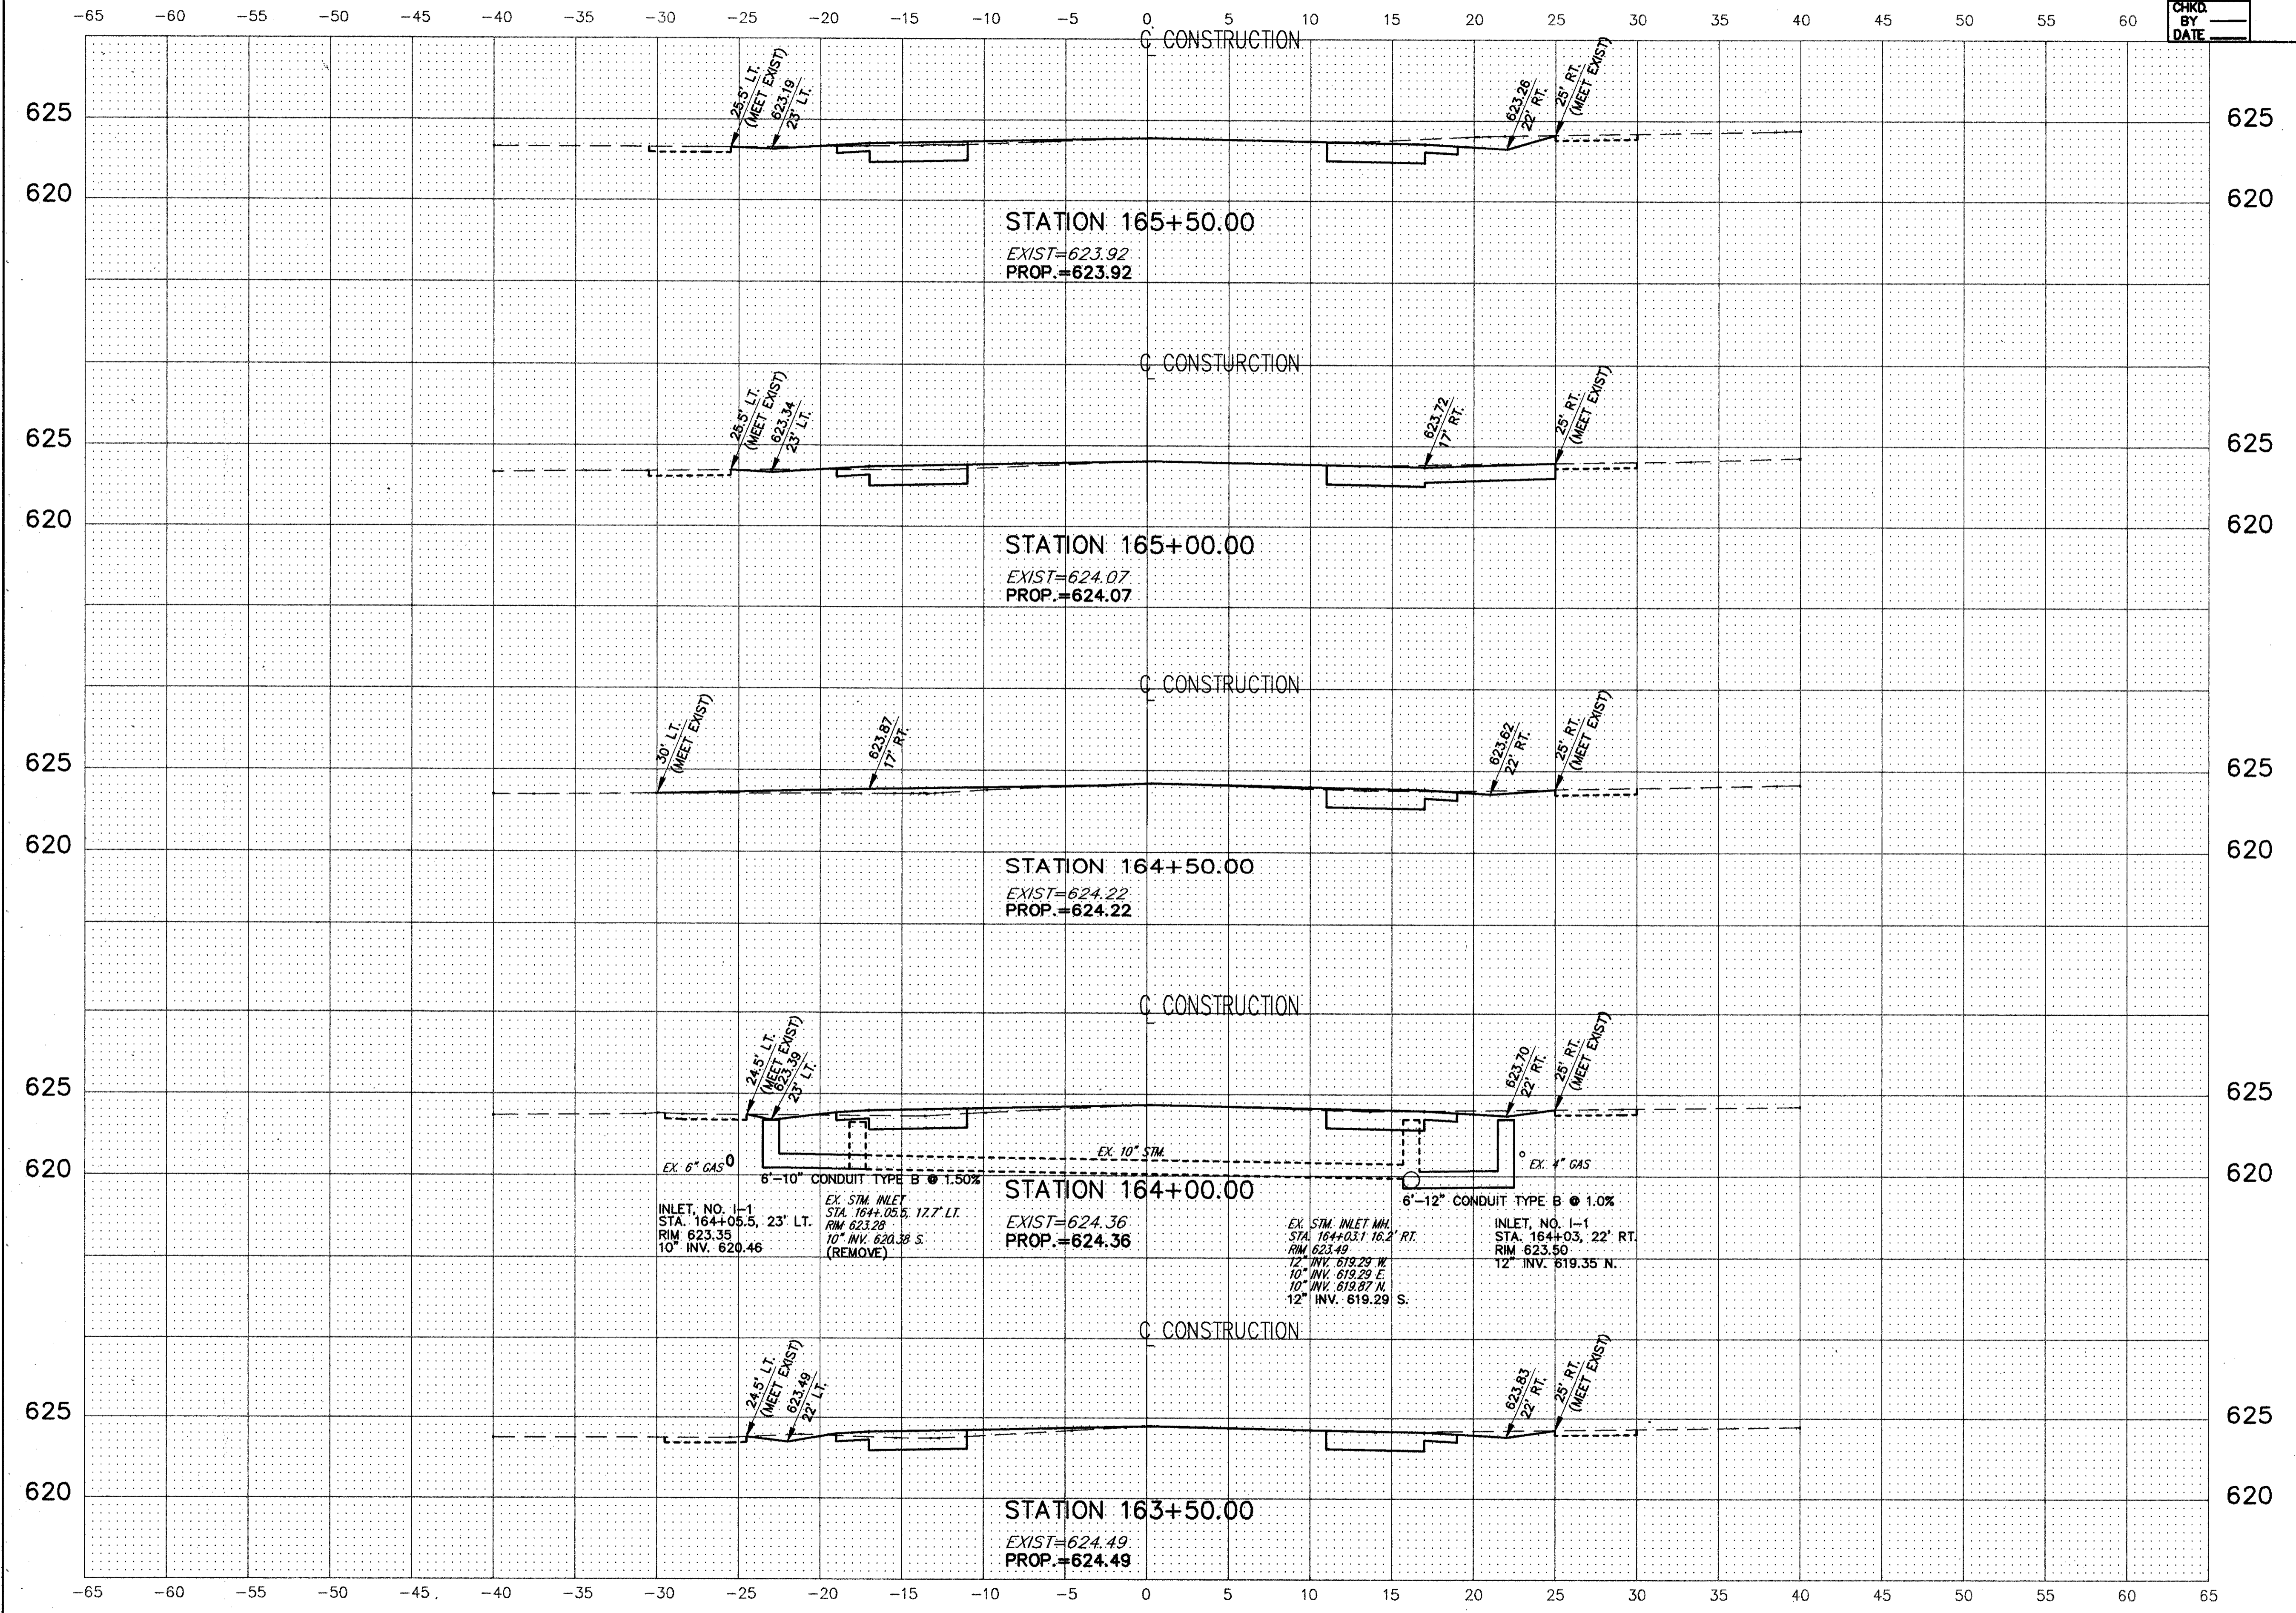

192479 WK19.DWG PLOT:1=5'