


CALC. BY  
DATE  
CHKD. BY  
DATE

LAK - 283 - 6.79

OHIO  
FHWA REGION 5  
46  
58

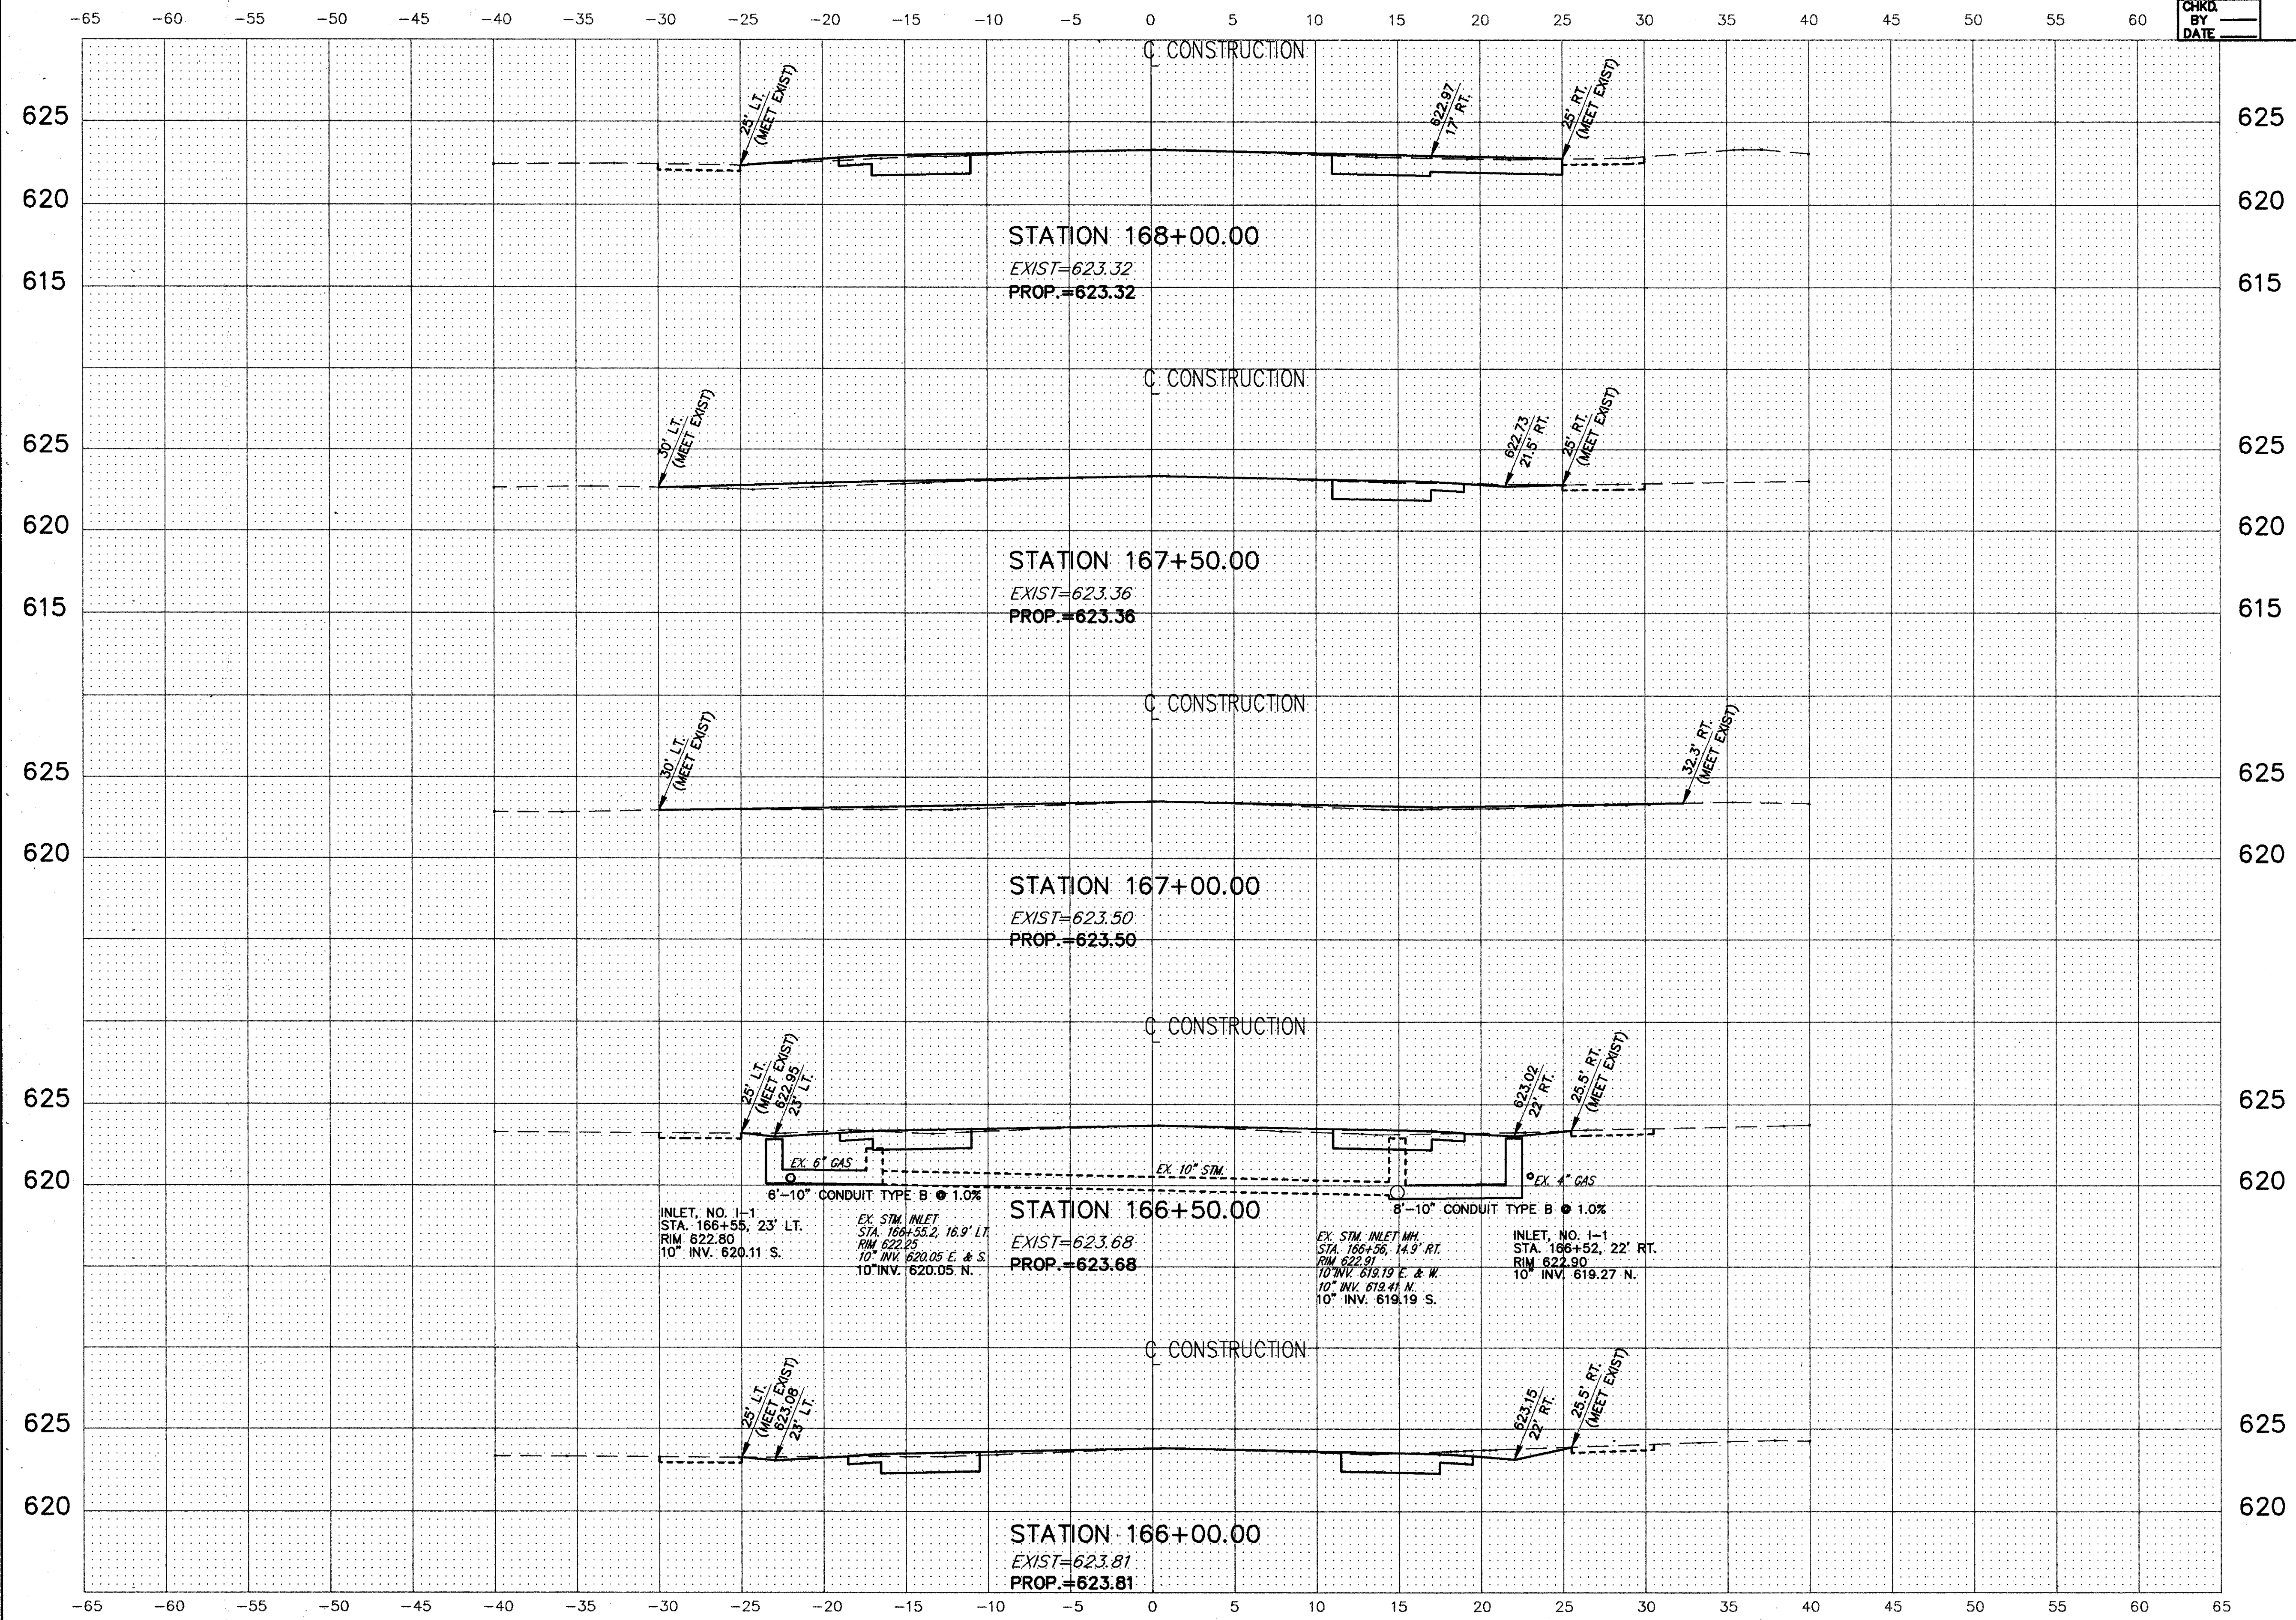

1/24/79/MK20/DWG. PLOT: T=5