


CALC. BY  
DATE  
CHKD. BY  
DATE

LAK - 283 - 6.79

OHIO  
FHWA REGION 5

47  
58

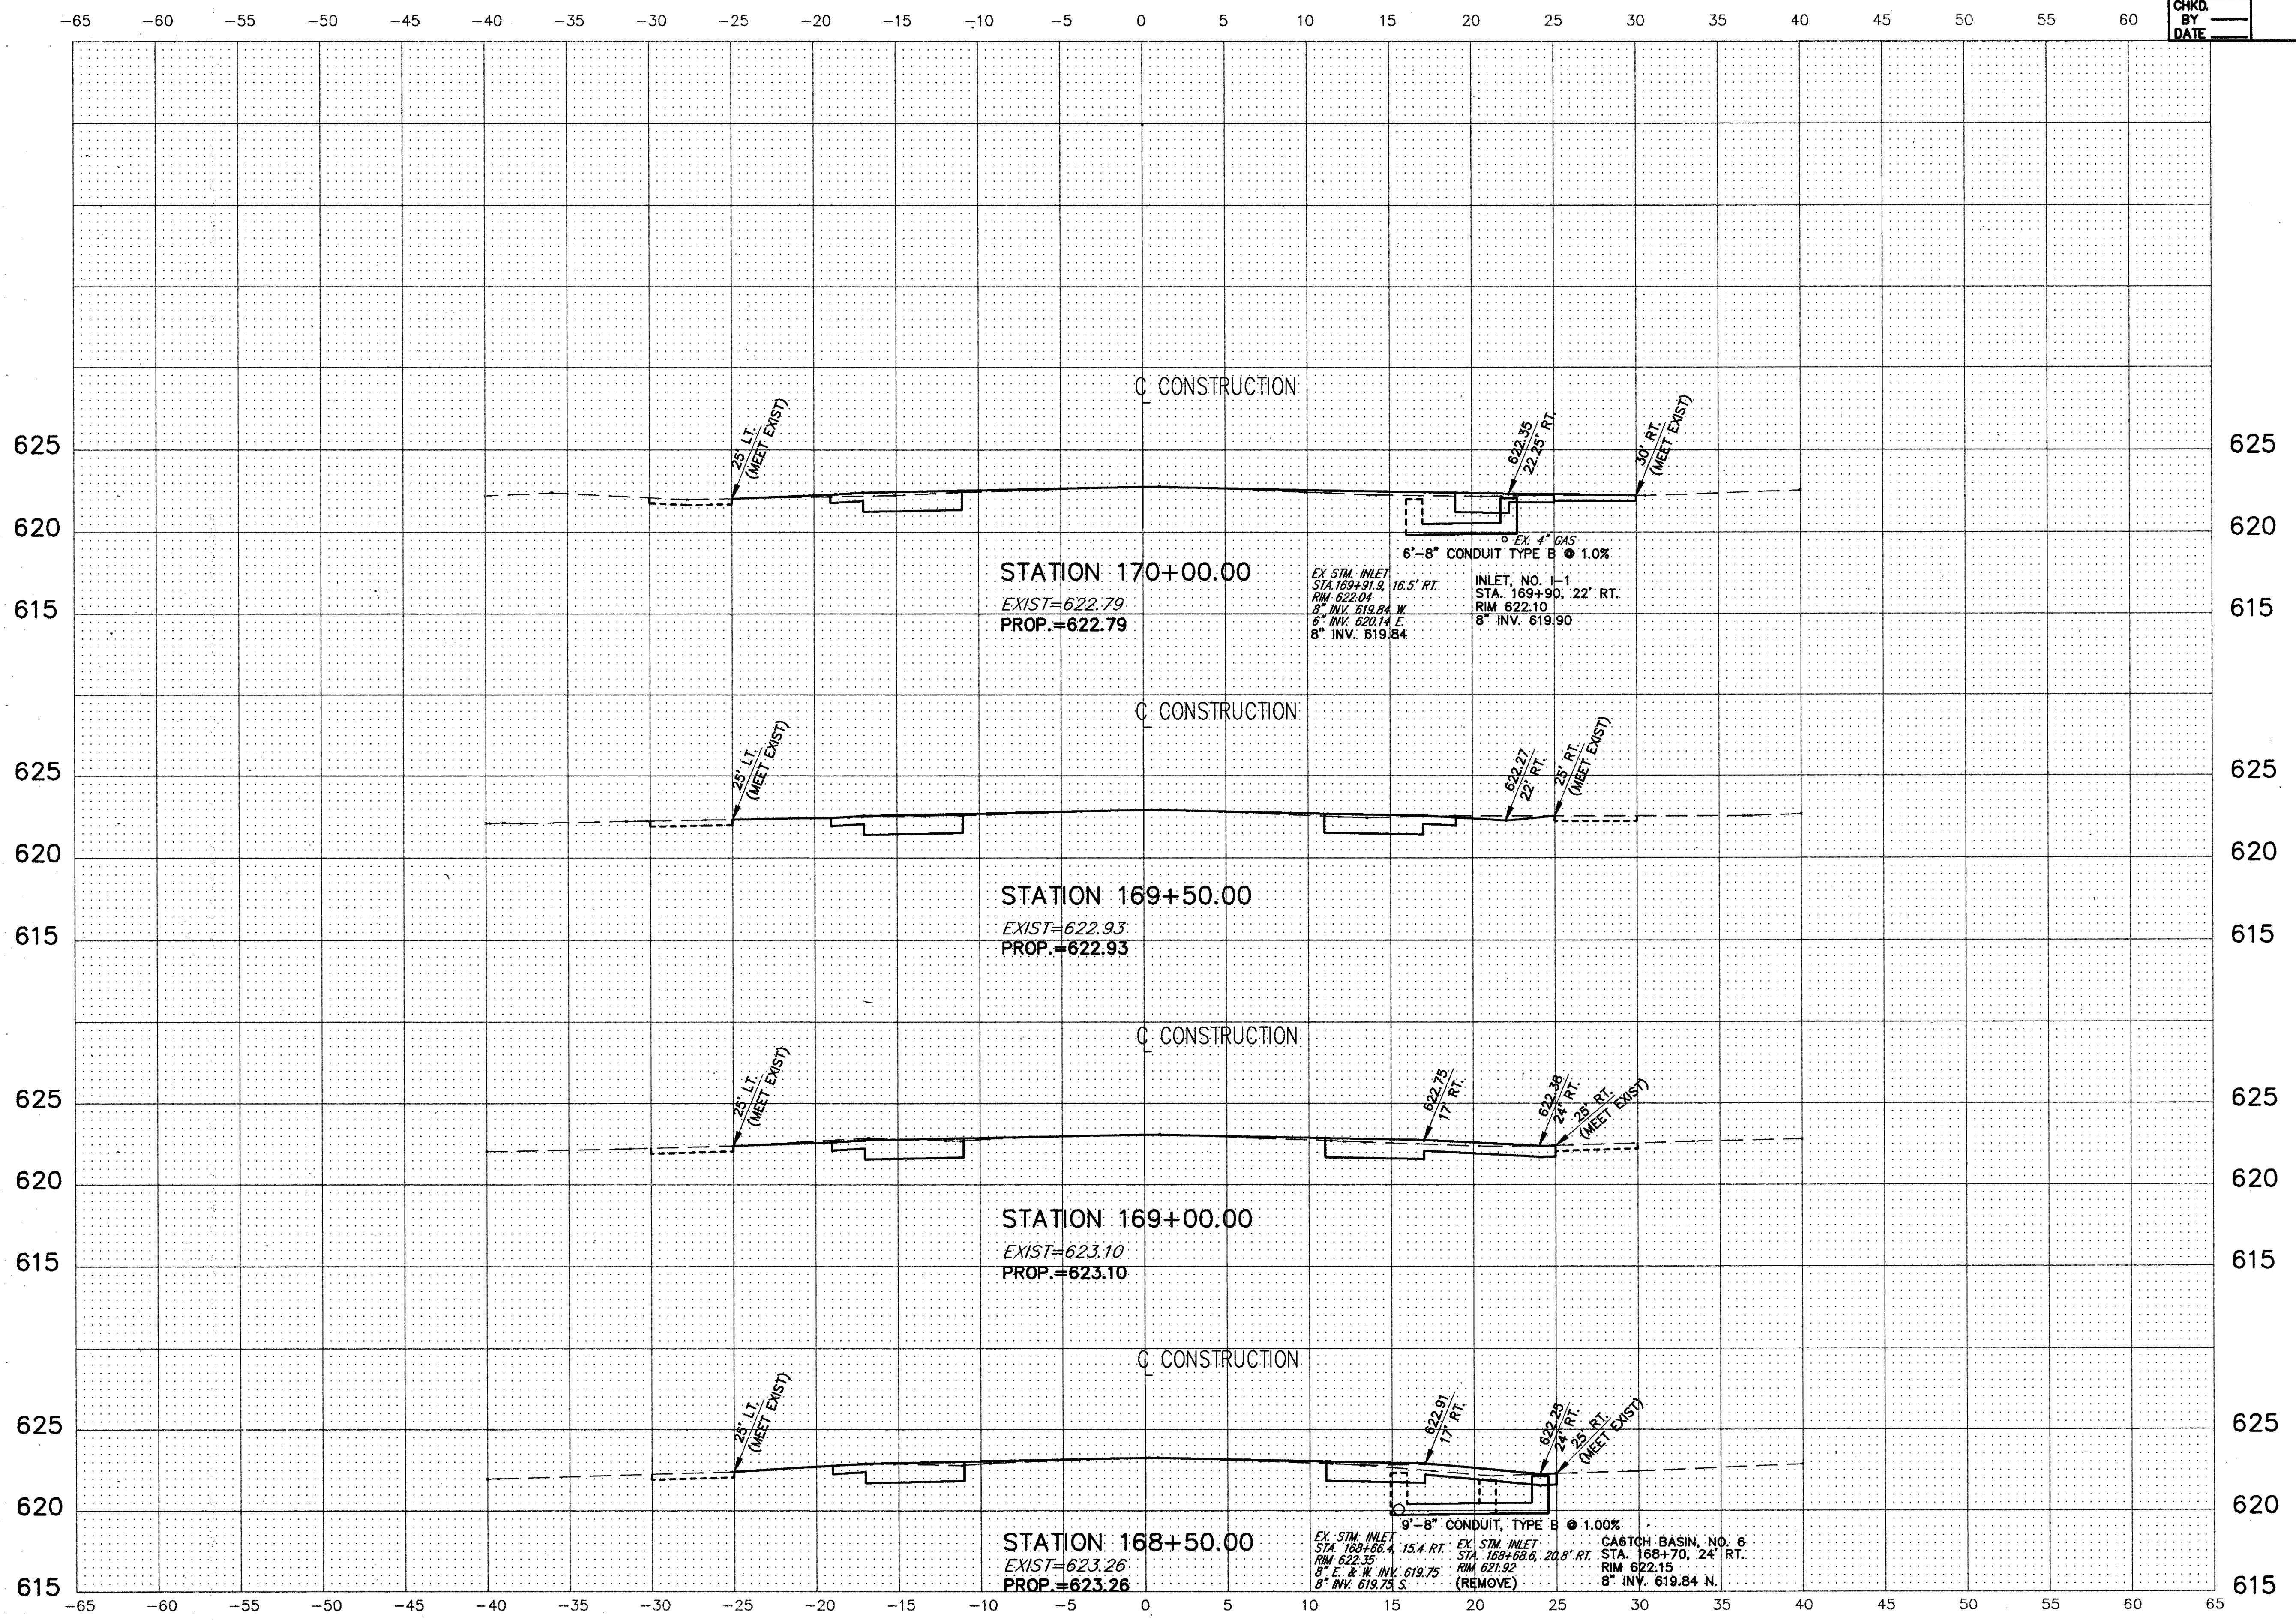

V2479W2E1DWG PLOT1-5