


CALC. BY
 DATE
 CHKD. BY
 DATE

LAK - 283 - 6.79

OHIO
 FHWA REGION 5
 48
 58

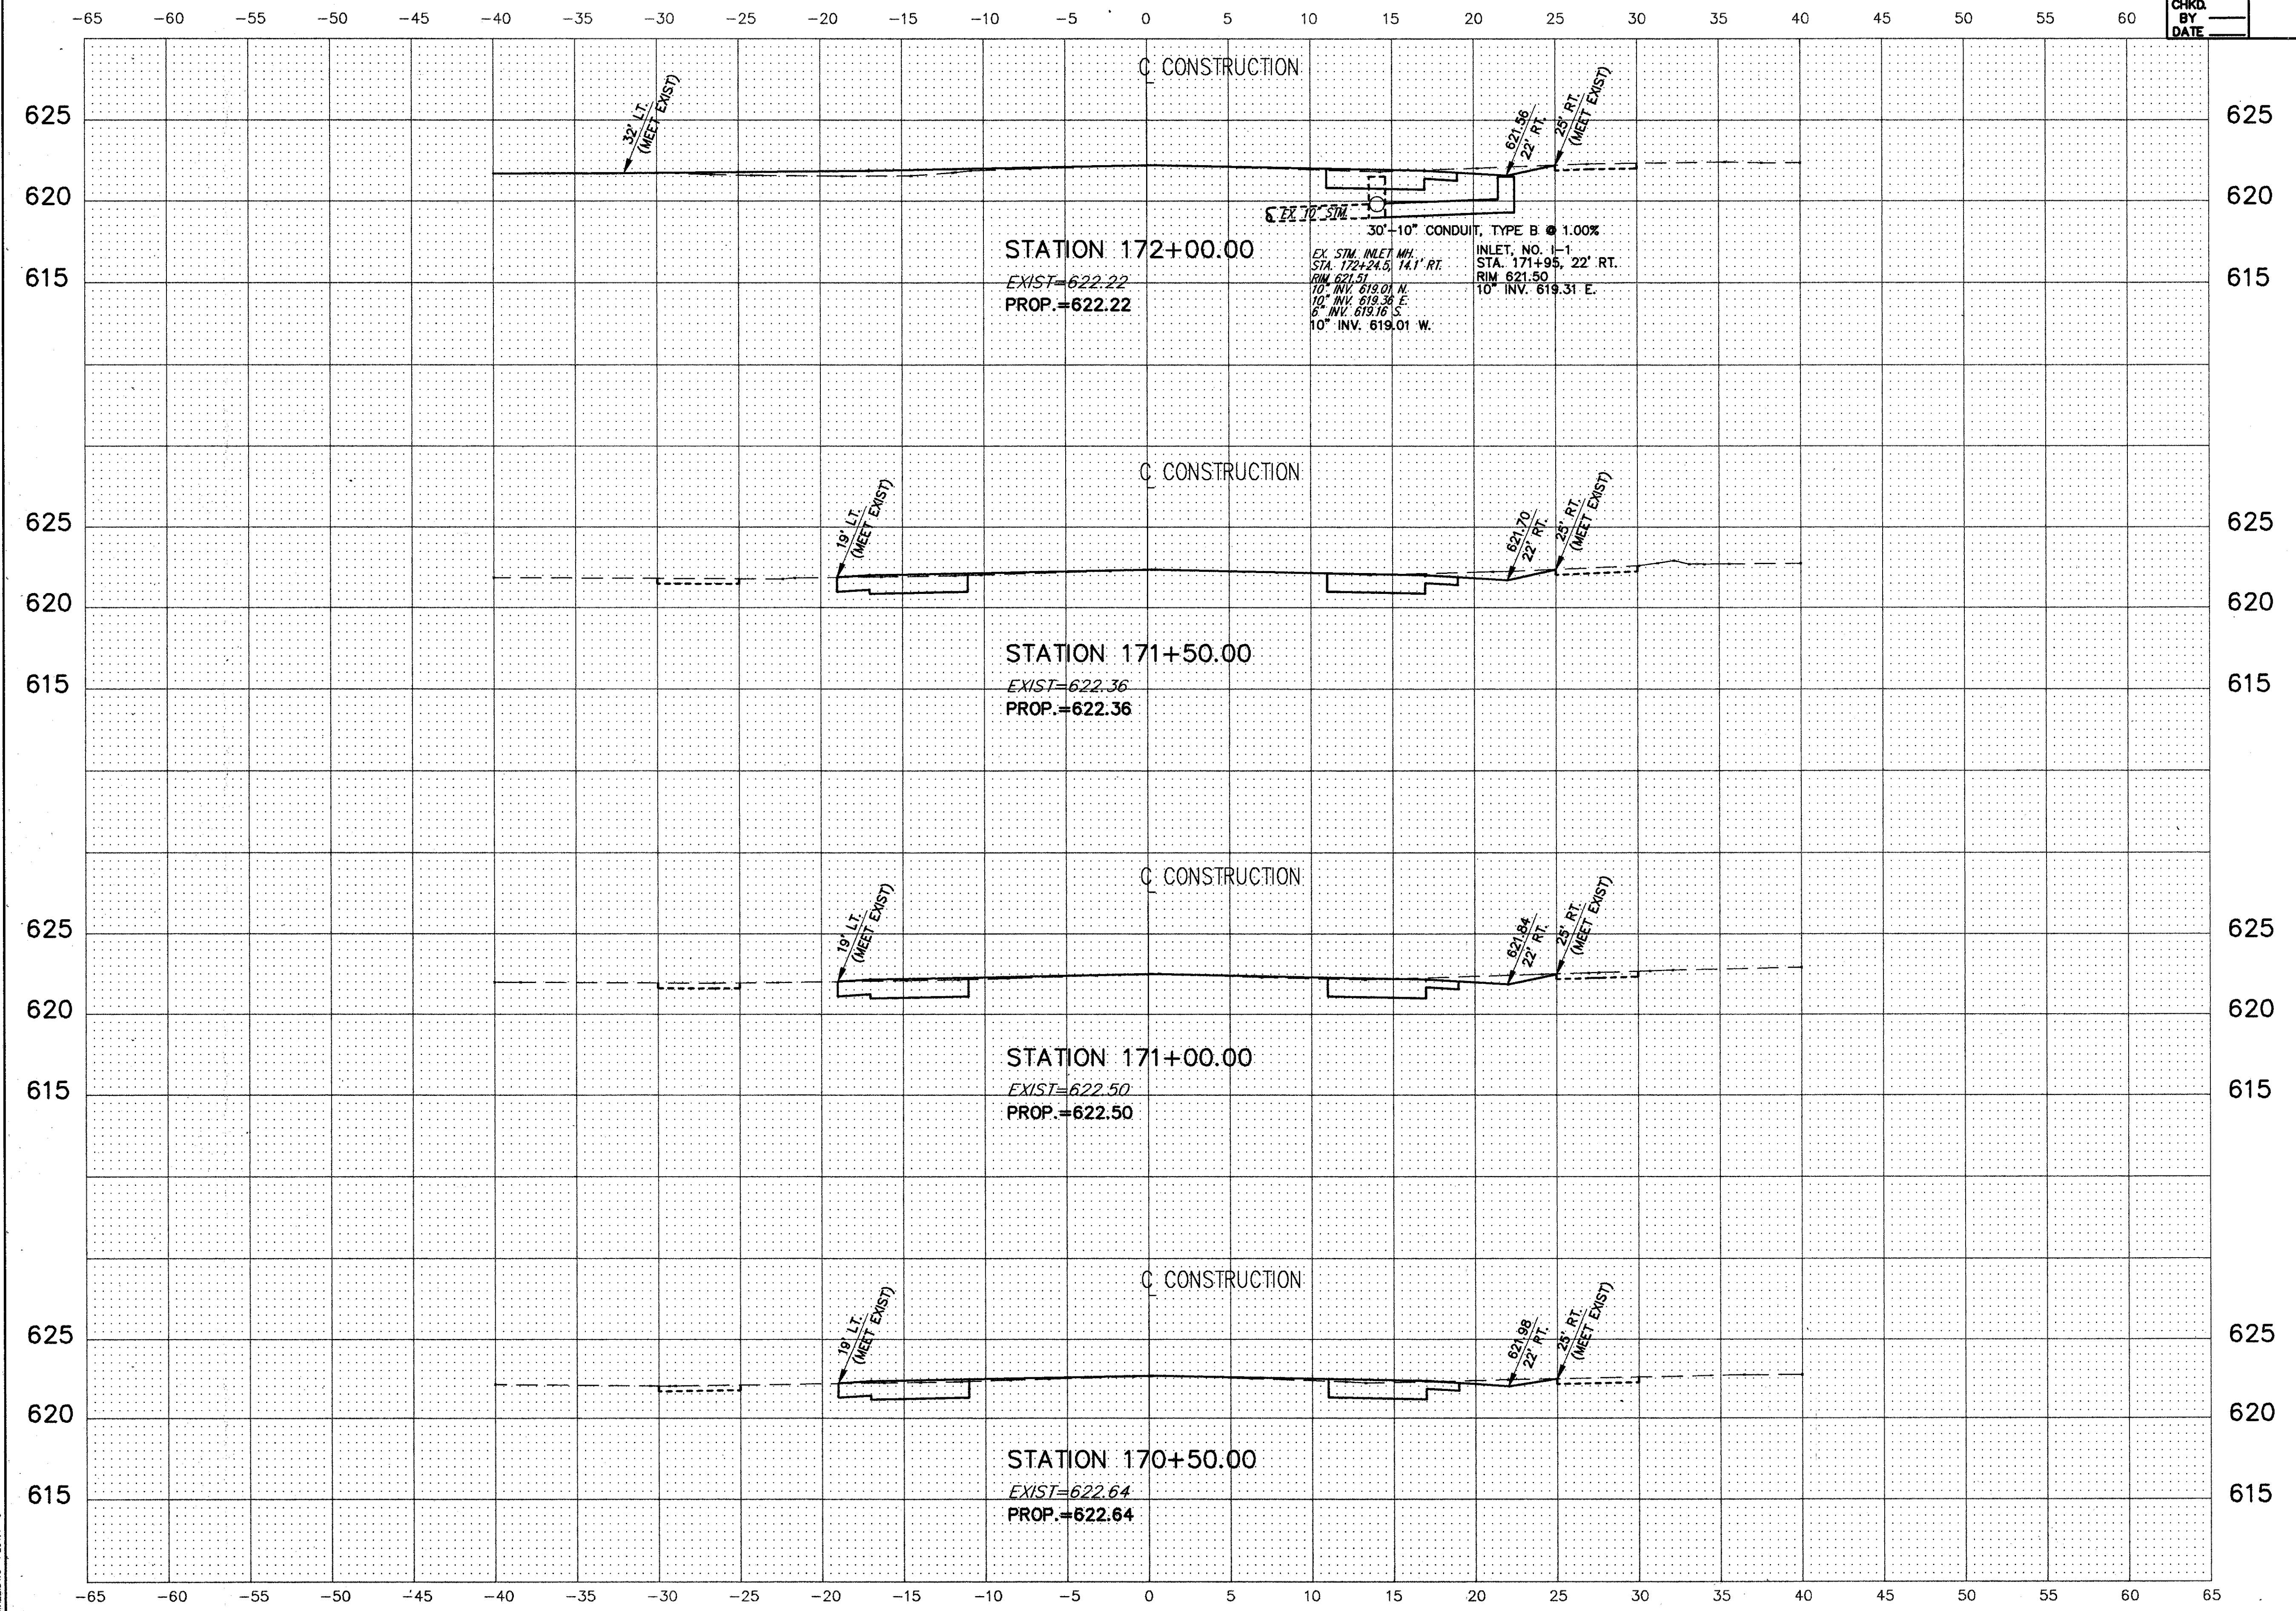

\\92479\WK22.DWG PLOT:1=5