


CALC. BY  
DATE  
CHKD. BY  
DATE

LAK - 283 - 6.79

OHIO  
FHWA  
REGION 5

50  
58

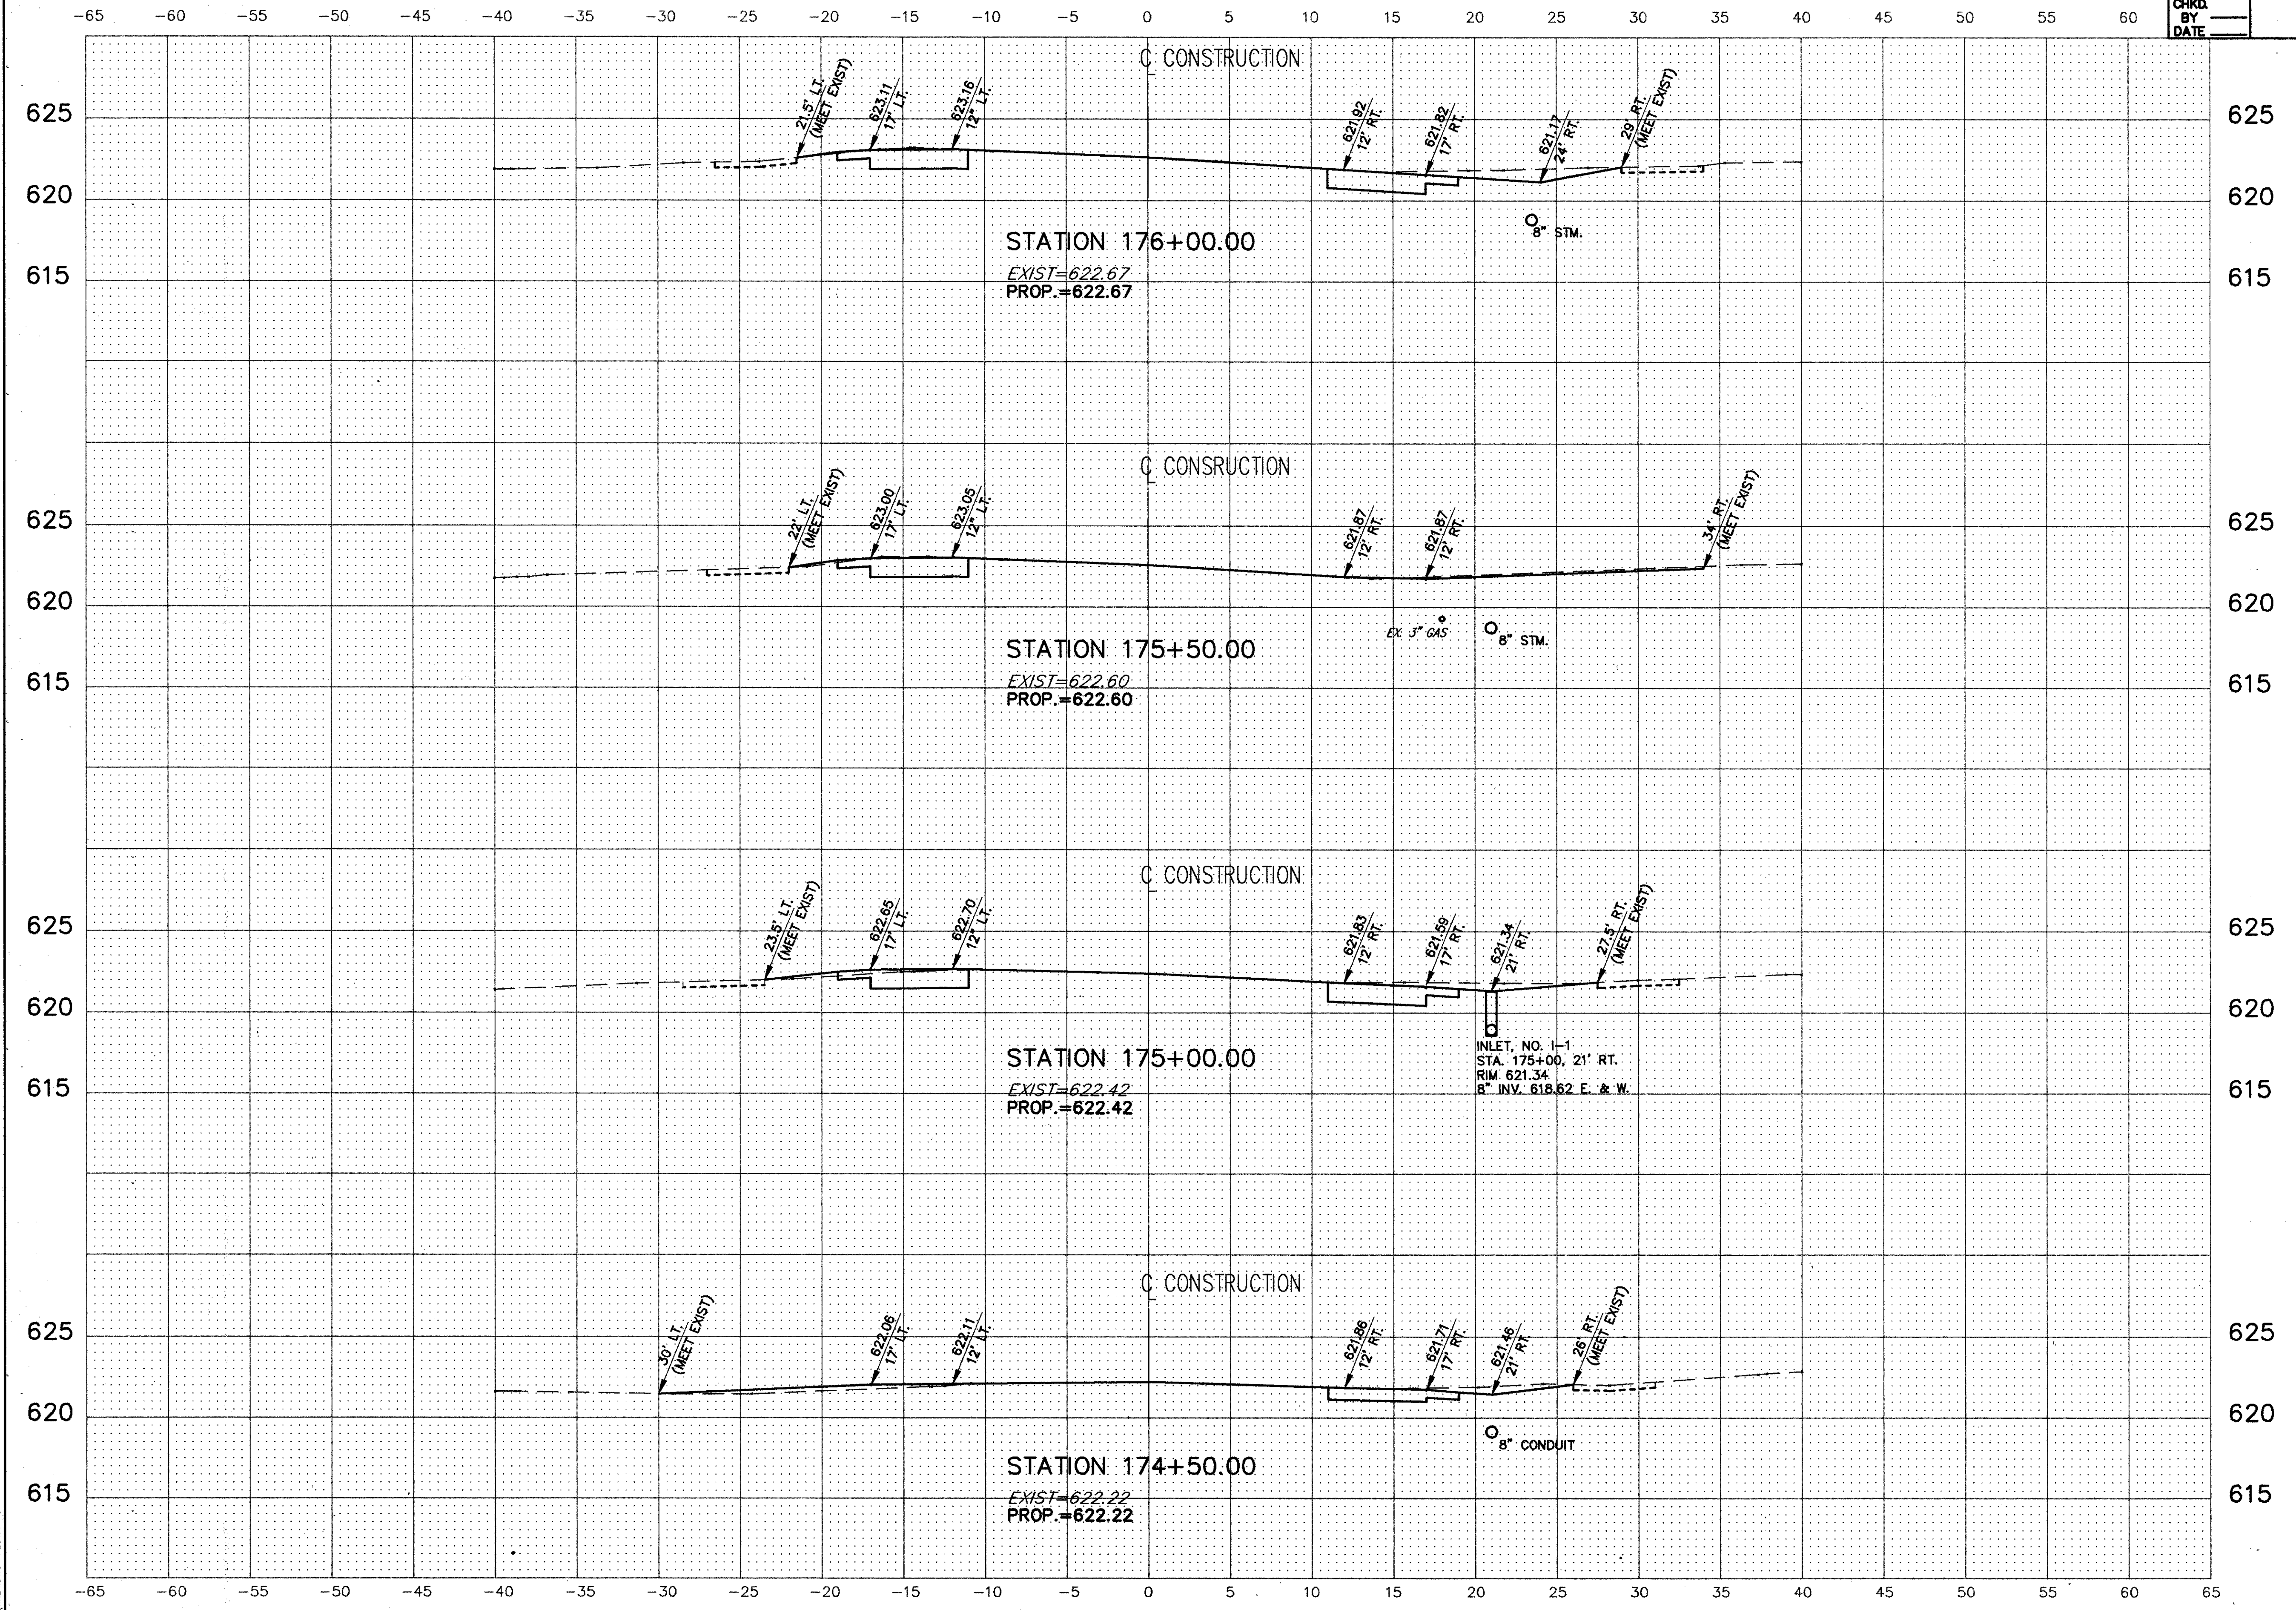

192479.W24.DWG PLOT:1'-5"