


NOTE: DEFLECT UNDERDRAIN PIPE TO AVOID EXISTING UTILITY POLES

FOR TYPICAL SECTIONS SEE SHEETS 3 THRU 6
FOR BENCHMARKS SEE GENERAL NOTE SHEET 7
FOR CROSS-SECTIONS SEE SHEETS 34 THRU 73
FOR DRIVEWAY SCHEDULE & DETAILS SEE SHEET 79 & 80
FOR PAVEMENT DETAILS SEE SHEET 81
FOR TRAFFIC CONTROL DETAILS SEE SHEETS 84 THRU 104

ITEM 253 - PAVEMENT REPAIR
(SEE DETAIL, SHEET 81)

REF	LOCATION	SO. YD.	SO. FT.	IN. FT.	EA. SO. FT.	SO. FT.
608	CURB RAMP, TYPE 2					60
608	4" CONCRETE WALK					65
202	CATCH BASIN OR INLET REMOVED					1
202	CURB REMOVED					39
202	WALK REMOVED					130
202	PAVEMENT REMOVED					59.8
TOTALS						

REF	LOCATION	CU. YD.	SO. YD.	SO. FT.	IN. FT.	EA. SO. FT.	SO. FT.
609	CURB, TYPE 2-A						48
451	10" REINFORCED CONCRETE PAVEMENT						52
448	1-1/4" ASPH. CONC. SURFACE COURSE, TYPE 1, PG64-22						48
448	0" MIN. ASPH. CONC. INTERMEDIATE COURSE, TYPE 1, PG64-22						52
448	1-3/4" ASPH. CONC. INTERMEDIATE COURSE, TYPE 2, PG64-22						50
411	6" STABILIZED CRUSHED AGGREGATE						2.9
408	BITUMINOUS PRIME COAT (0.40 GAL./SQ.YD.)						24.5
407	TACK COAT (0.05 GAL./SQ.YD.)						26.3
407	TACK COAT (0.10 GAL./SQ.YD.)						187.0
304	AGGREGATE BASE, AS PER PLAN						8.7
304	AGGREGATE BASE, AS PER PLAN						105.5
301	7" BITUMINOUS AGGREGATE BASE, PG64-22						97.9
254	1 1/4" PAVEMENT PLANNING, BITUMINOUS						107.7
253	PAVEMENT REPAIR						10.0
203	SUBGRADE COMPACTION						555.2
203	EXCAVATION NOT INCLUDING EMBANKMENT CONSTRUCTION						217.6
TOTALS							

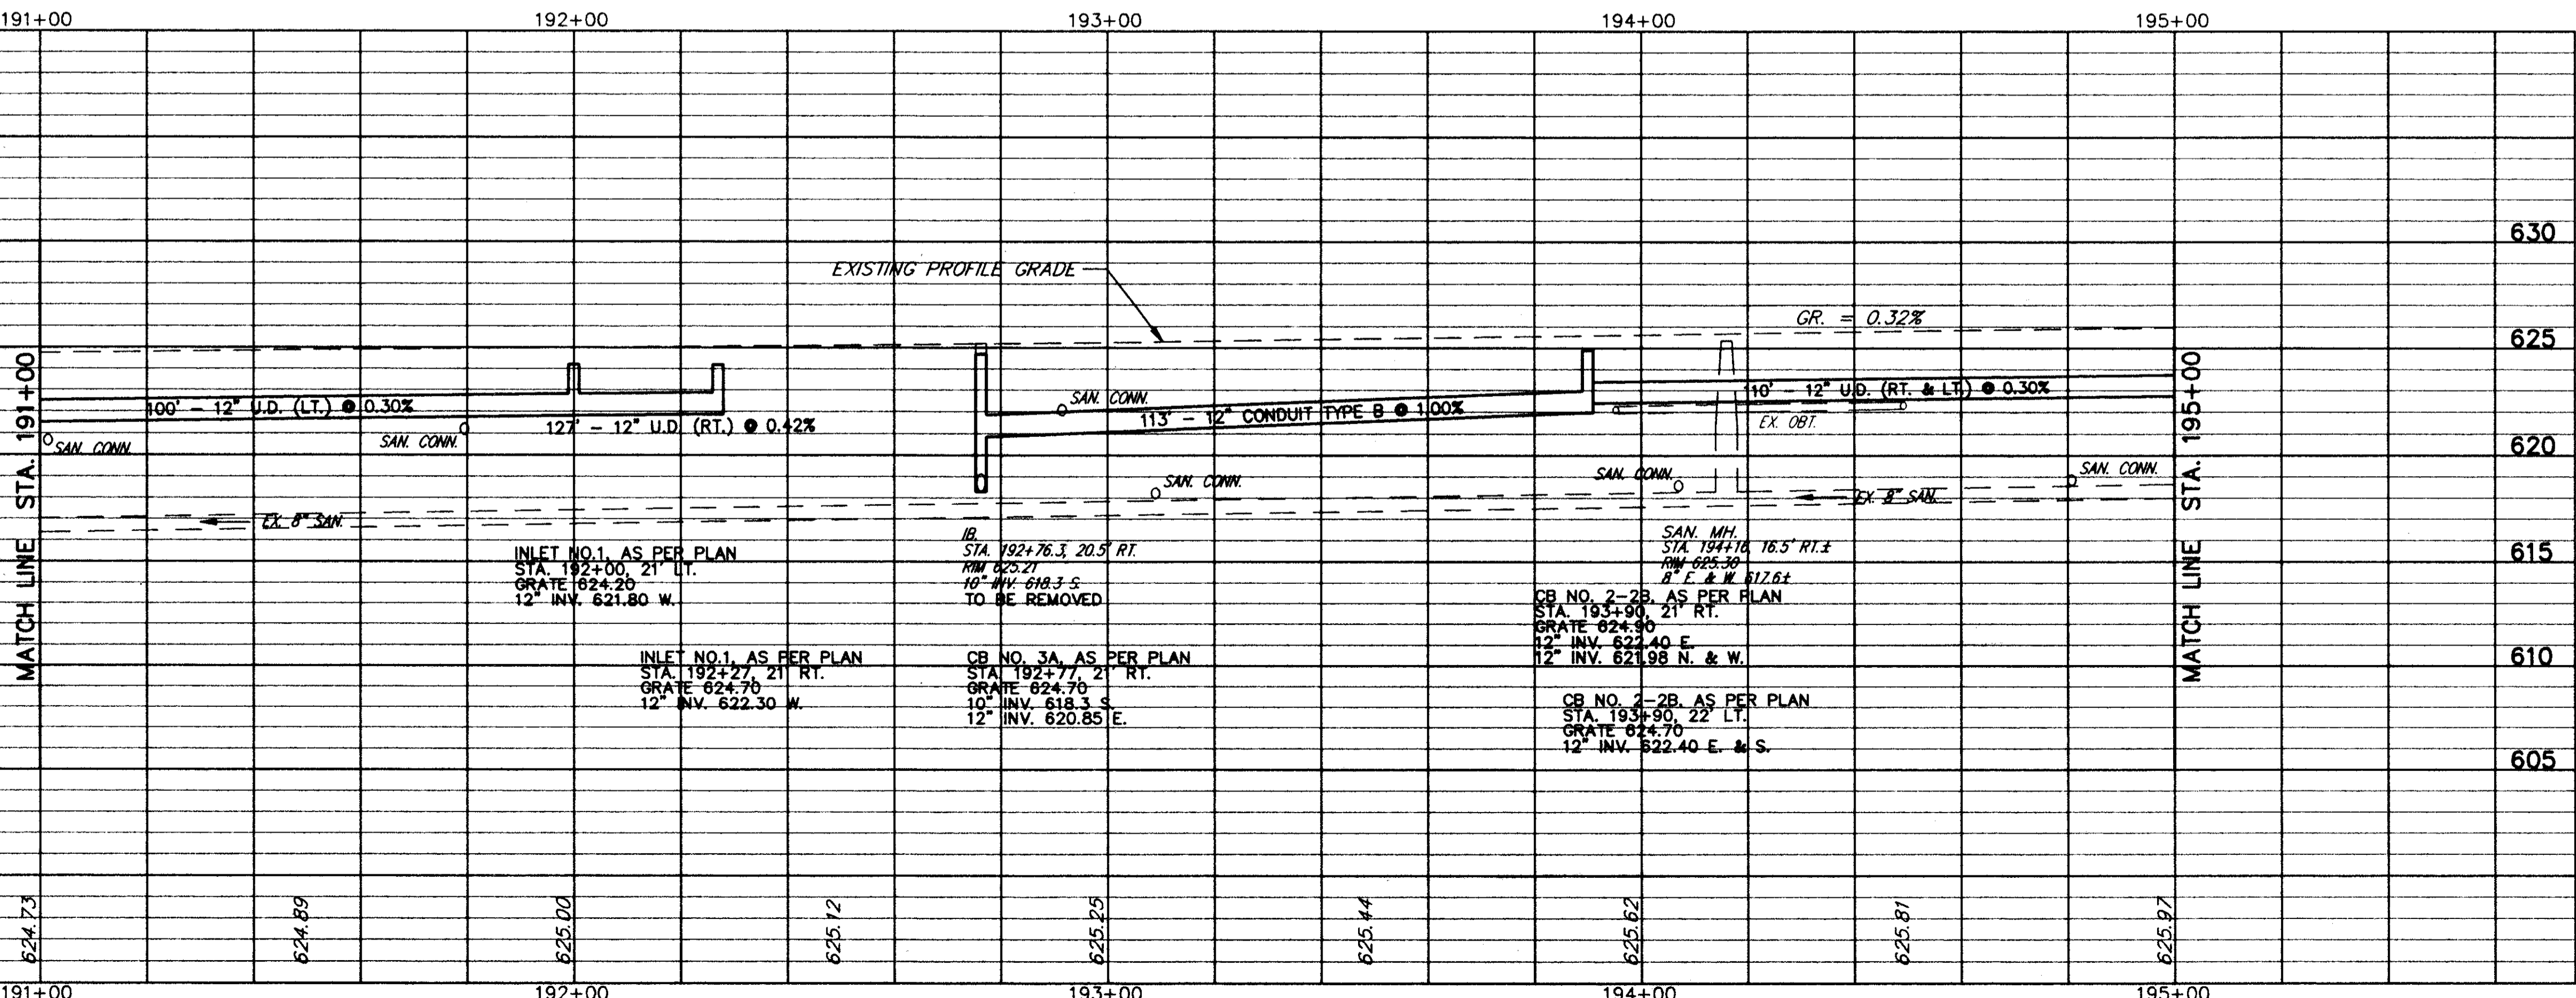

DRAINAGE		REF	LOCATION	LN. FT.	LN. FT.	EA. FT.	EA. FT.	EA. FT.	EA. FT.
D-1	12" CONDUIT, TYPE F		STA. 191+00 21' LT. TO STA. 192+00 21' LT.	10					90
D-2	12" CONDUIT, TYPE B		STA. 191+00 21' RT. TO STA. 192+27 21' RT.	10					117
D-3	CATCH BASIN, NO. 3A, AS PER PLAN		STA. 192+77, 21' RT.			1			
D-4	CATCH BASIN, NO. 2A, AS PER PLAN		STA. 192+77 21' RT. TO STA. 193+90 21' RT.				1		113
D-5	CATCH BASIN, NO. 2B, AS PER PLAN		STA. 193+90 22' LT. TO STA. 193+90 20' RT.		43				
D-6	INLET NO. 1, AS PER PLAN		STA. 193+90 22' LT. TO STA. 195+00 22' LT.						100
D-7	12" SHALLOW PIPE UNDERDRAIN, W/ FILTER WRAF., AS PER PLAN		STA. 193+90 21' RT. TO STA. 195+00 21' RT.						100
S-1	MANHOLE ADJUSTED TO GRADE, AS PER PLAN		STA. 194+17, 16' RT.						1
TOTALS									

PLAN & PROFILE STA. 191+00 TO STA. 195+00

COPYRIGHT - DATE: 01-08-98 15.15, CT CONSULTANTS INC. H:\CT\283\283\7\CA0\283RMP5.DWG Scale: 1"=20'