


FOR TYPICAL SECTIONS SEE SHEET 3 THRU 6
 FOR BENCHMARKS SEE GENERAL NOTE SHEET 7
 FOR CROSS-SECTIONS SEE SHEETS 34 THRU 73
 FOR DRIVEWAY SCHEDULE & DETAILS SEE SHEET 79 & 80
 FOR PAVEMENT DETAILS SEE SHEET 81
 FOR TRAFFIC CONTROL DETAILS SEE SHEETS 84 THRU 104

ITEM 253 - PAVEMENT REPAIR
 (SEE DETAIL, SHEET 81)

ITEM NO.	DESCRIPTION	UNIT	QUANTITY	UNIT PRICE	TOTAL
448	1-1/4" ASPH. CONC. SURFACE COURSE, TYPE 1, PG64-22	CU.YD.	0.9		61.7
448	0" MIN. ASPH. CONC. INTERMEDIATE COURSE TYPE 1, PG64-22	CU.YD.	16.8		16.8
448	1-3/4" ASPH. CONC. INTERMEDIATE COURSE TYPE 2, PG64-22	CU.YD.	14.6		10.4
411	6" STABILIZED CRUSHED AGGREGATE	CU.YD.	1.1		8.3
408	BITUMINOUS PRIME COAT (0.40 GAL./SQ.YD.)	GAL.	10.0		31.1
407	TACK COAT (0.05 GAL./SQ.YD.)	GAL.	1.2		28.2
407	TACK COAT (0.10 GAL./SQ.YD.)	GAL.	12.3		27.5
304	AGGREGATE BASE, AS PER PLAN	CU.YD.	6.1		226.0
301	7" BITUMINOUS AGGREGATE BASE, PG64-22	CU.YD.	4.8		119.1
254	1 1/4" PAVEMENT PLANING, BITUMINOUS	SQ.YD.	123.0		109.8
253	PAVEMENT REPAIR	SQ.YD.	23.5		23.5
203	SUBGRADE COMPACTION	SQ.YD.	24.9		565.0
203	EXCAVATION NOT INCLUDING EMBANKMENT CONSTRUCTION	CU.YD.	9.7		219.8
TOTALS					1191.1

REF	LOCATION	SO.FT.	TOTALS
P-1	STA. 219+50 TO STA. 219+89, LT. = 224 SF.	195	
P-2	STA. 219+50 TO STA. 224+00, LT. & RT. = 10917 SF.	35	
P-3	STA. 219+50 TO STA. 224+00, RT. = 2700 SF.	35	
P-4	STA. 219+89 TO STA. 220+42, LT. = 212 SF.	230	
P-5	STA. 220+34 TO STA. 224+00, LT. = 2161 SF.	230	
TOTALS			230

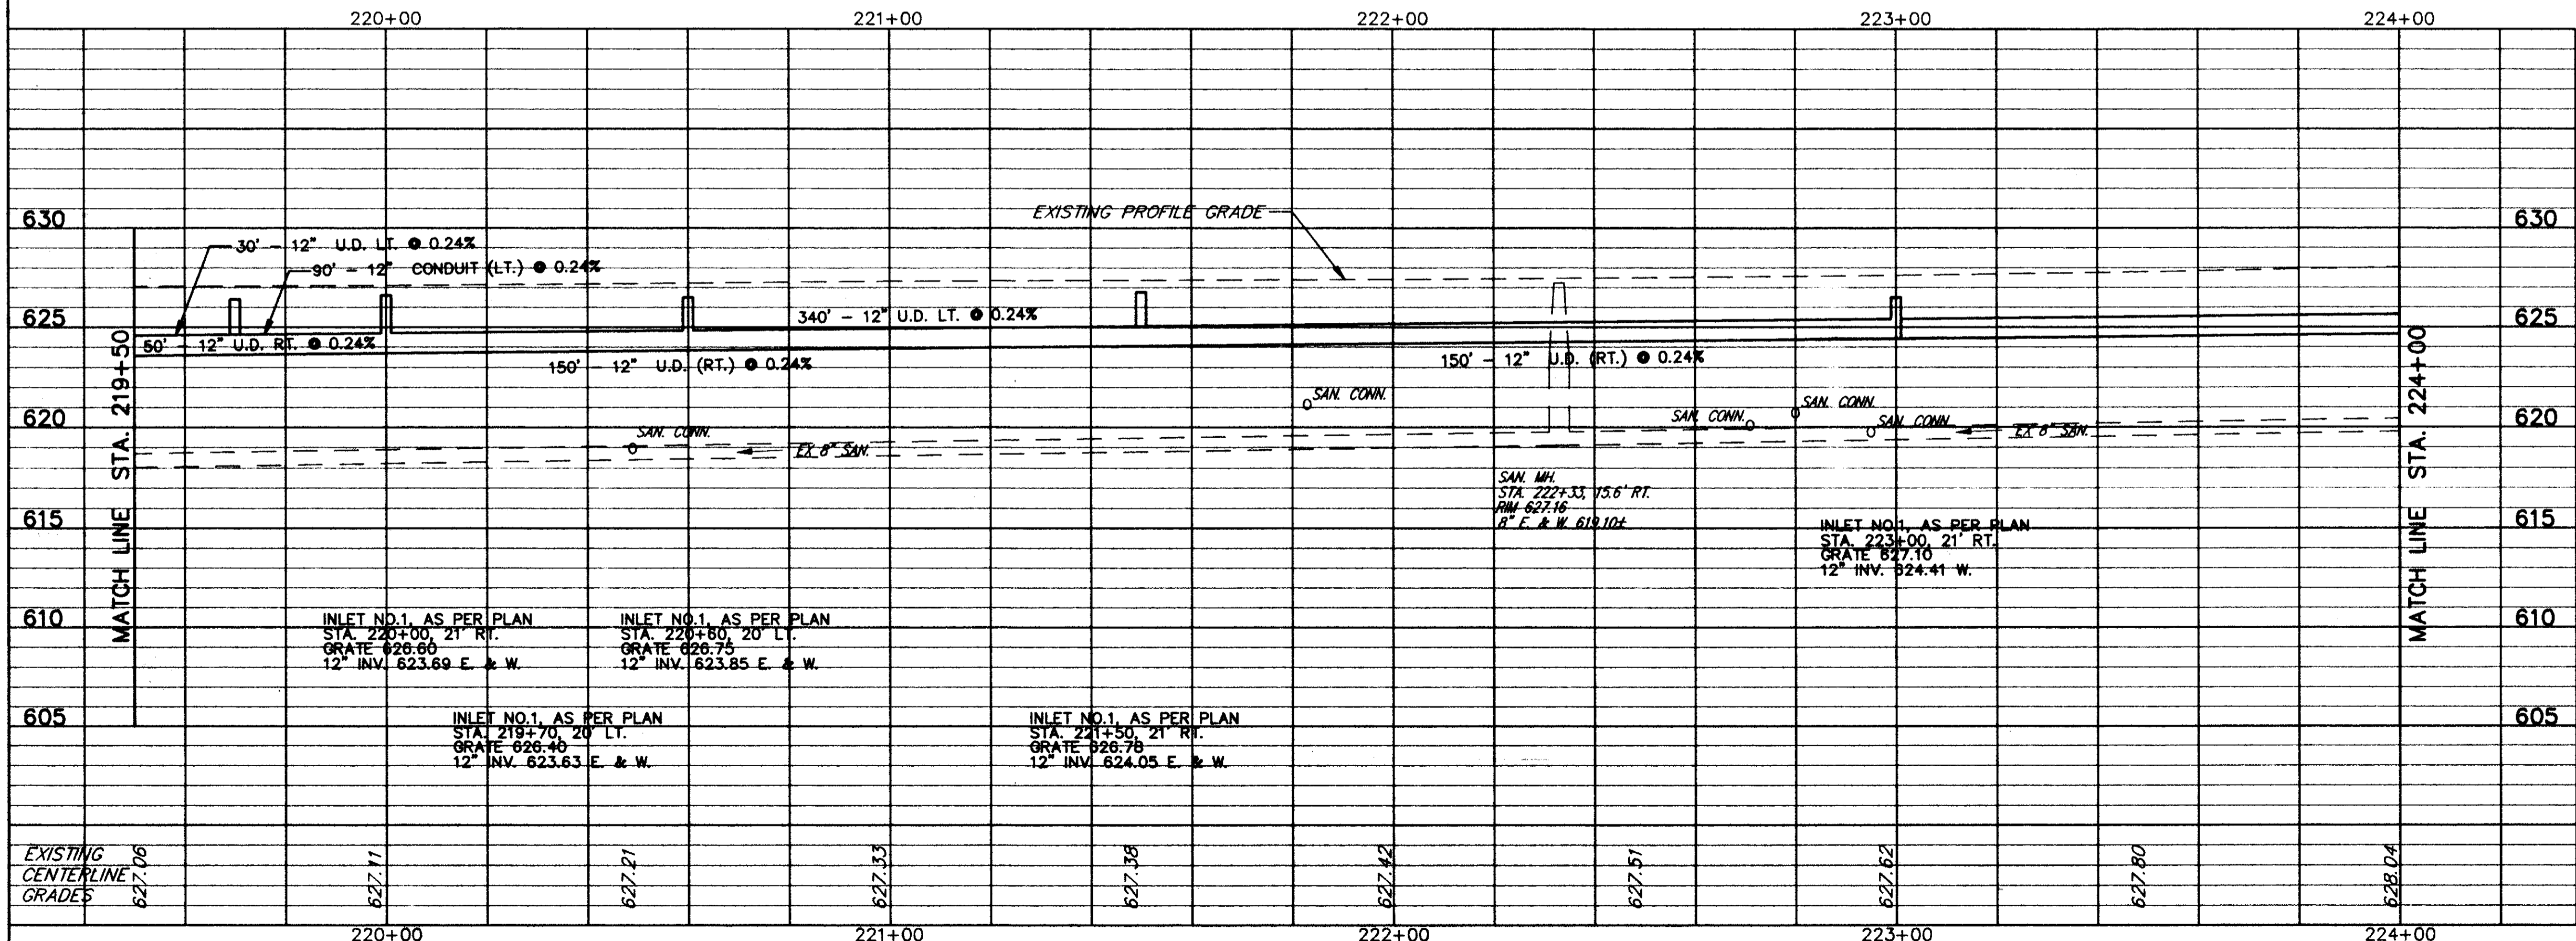

REF	LOCATION	SO.FT.	TOTALS
R-1	STA. 219+50, LT. TO STA. 219+89, LT.	195	
R-2	STA. 220+37, LT. TO STA. 220+44, LT.	35	
TOTALS			230

REF	LOCATION	LN.FT.	LN.FT.	EACH	EACH	LN.FT.	
D-1	STA. 219+70, 20' LT. TO STA. 220+60, 20' LT.	90		1		40	
D-2	STA. 219+50, 21' RT. TO STA. 220+00, 21' RT.	10		1		130	
D-3	STA. 220+00, 21' RT. TO STA. 221+50, 21' RT.	10		1		330	
D-4	STA. 220+60, 20' LT. TO STA. 224+00, 20' LT.	10		1		20	
D-5	STA. 219+50, 20' LT. TO STA. 219+70, 20' LT.	20		1		130	
D-6	STA. 221+50, 21' RT. TO STA. 223+00, 21' RT.	20		1			
S-1	STA. 222+33, 16' RT.				1		
TOTALS							650

PLAN & PROFILE STA. 219+50 TO STA. 224+00

COPYRIGHT - DATE: 01-09-86 06.00, CT CONSULTANTS INC. C:\92467\B\304112.DWG Scale: 1"=20'