


CALC. BY _____
 DATE _____
 CHKD. BY _____
 DATE _____

LAK - 283 - 7.97

OHIO
 FHWA REGION 5

34
 104

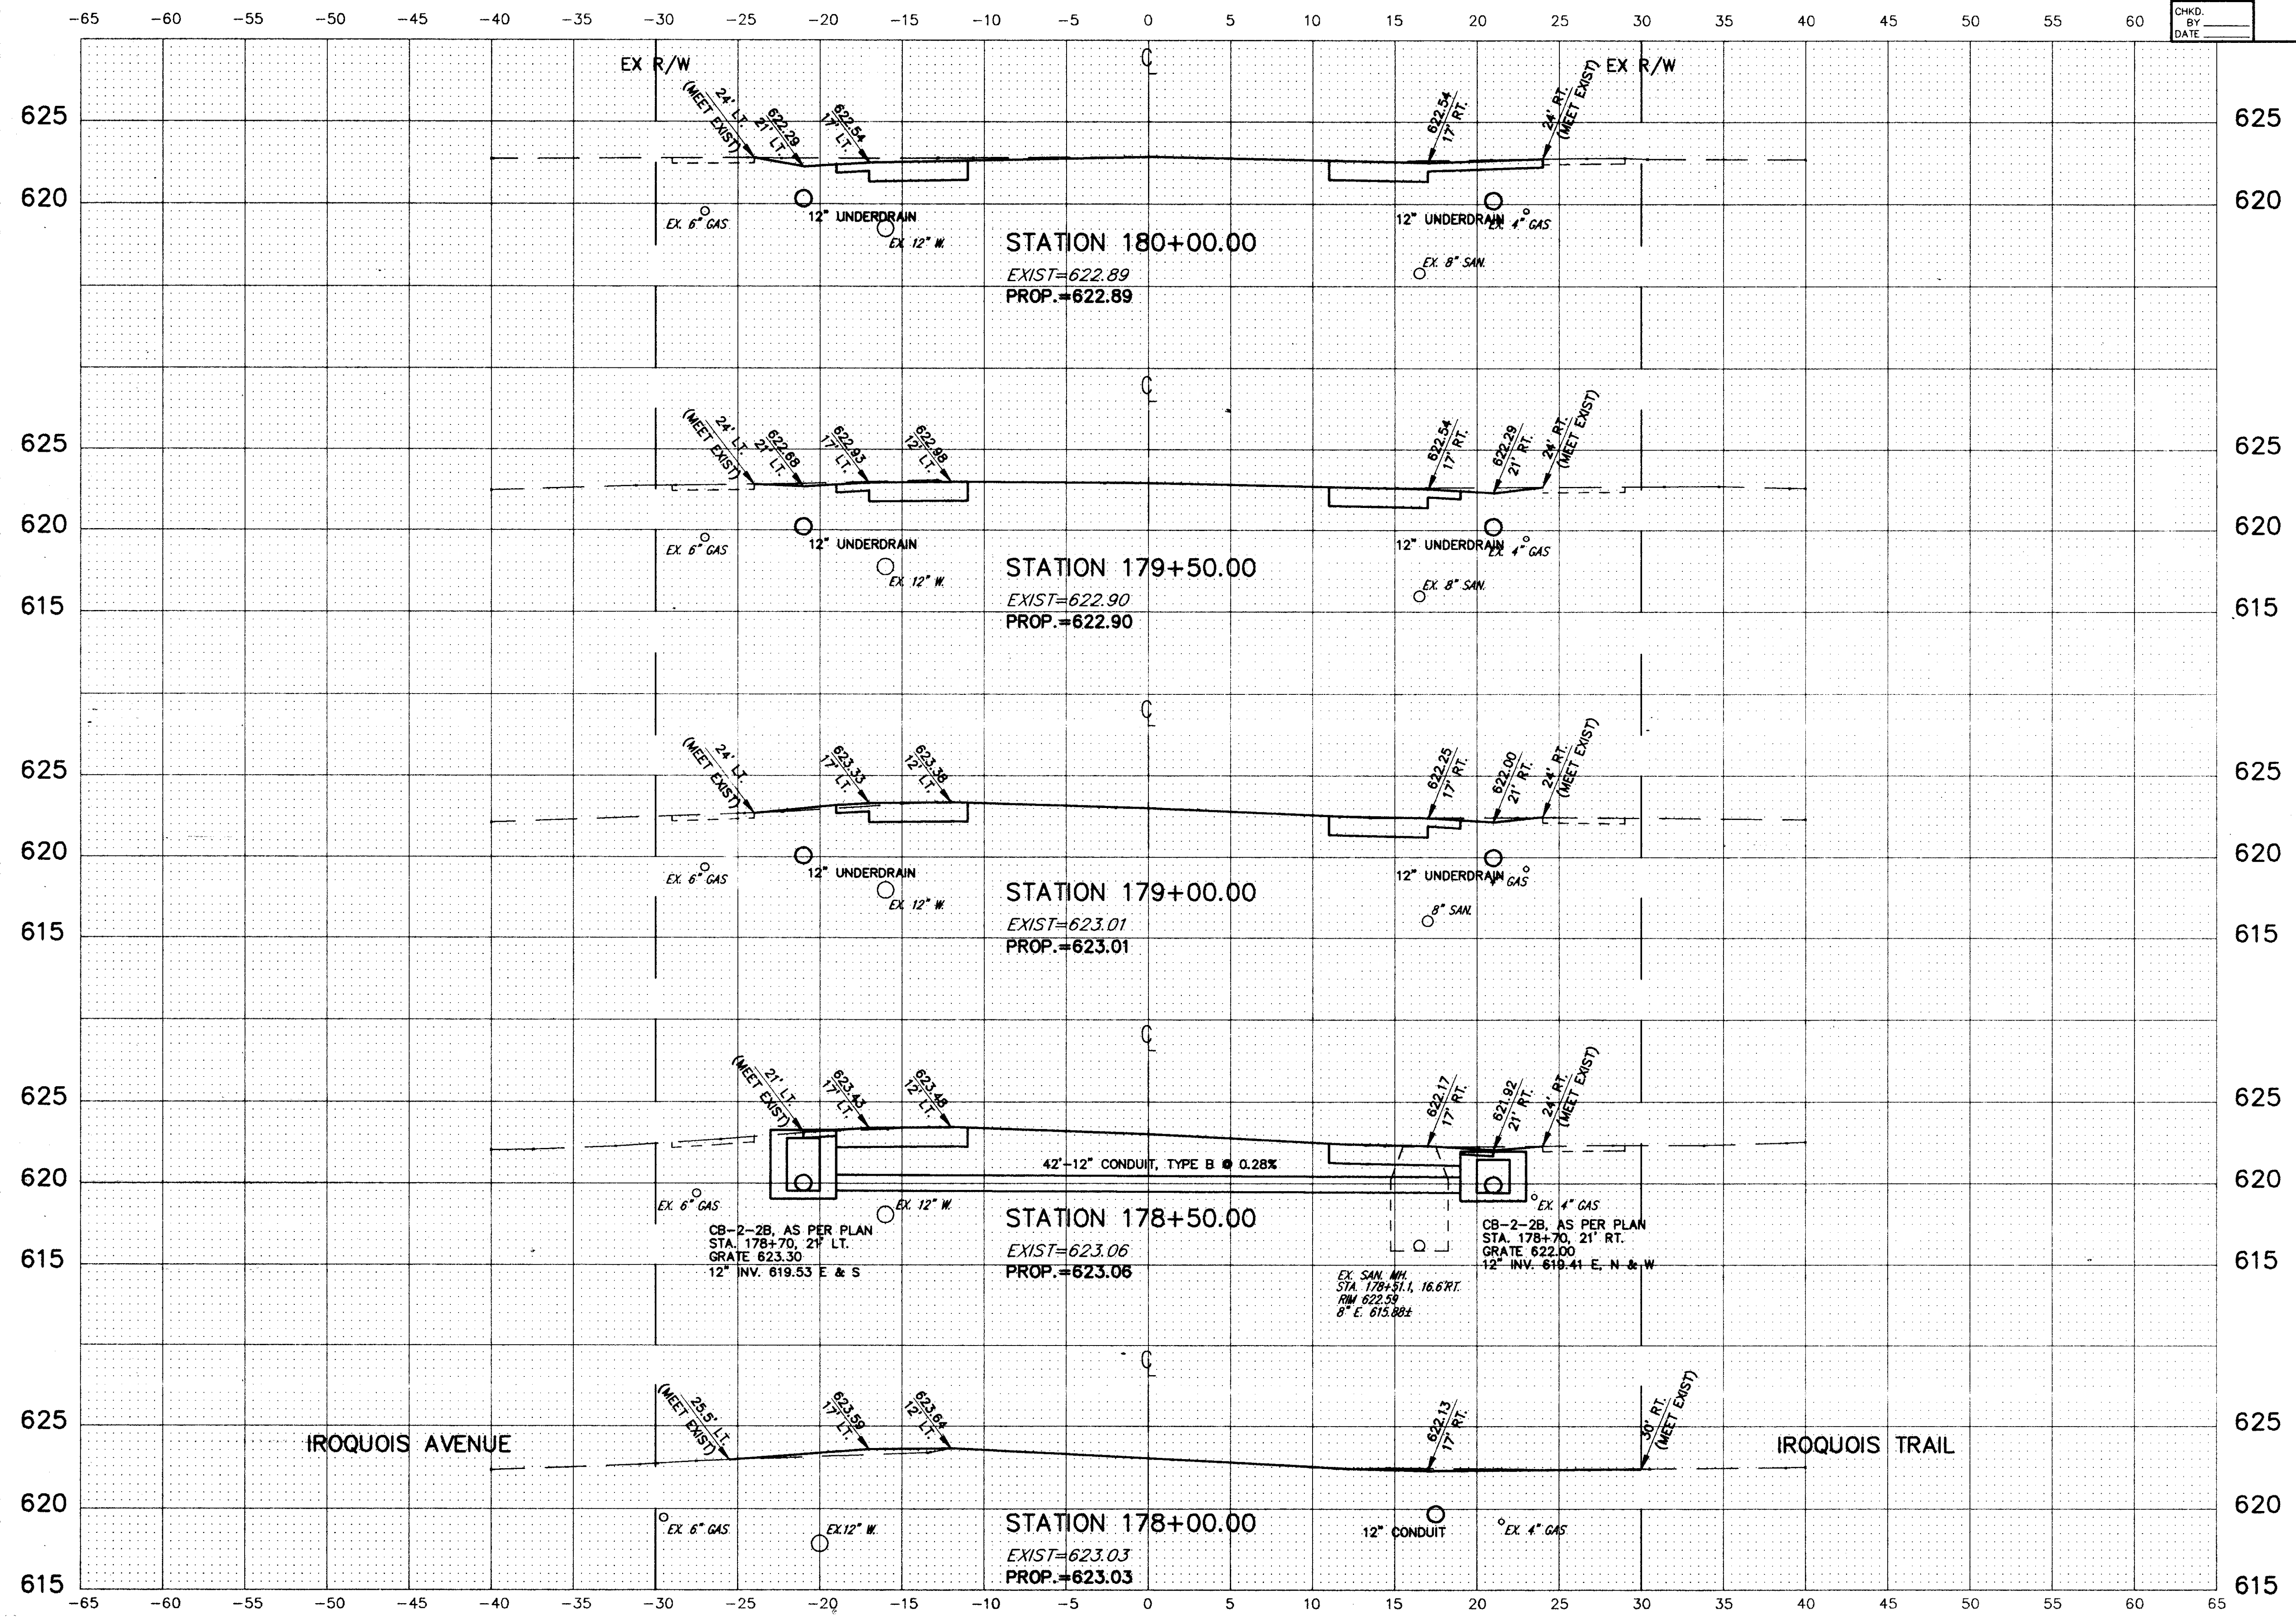

COPYRIGHT - DATE: 12-21-95 10:00 CT CONSULTANTS INC. H:\V\12467\CAD\W02.DWG Scale: 1"=5'

CROSS SECTIONS STA. 178+00 TO STA. 180+00