


CALC. BY: _____
 DATE: _____
 CHKD. BY: _____
 DATE: _____

LAK - 283 - 7.97

OHIO
 FHWA
 REGION 5

36
 104

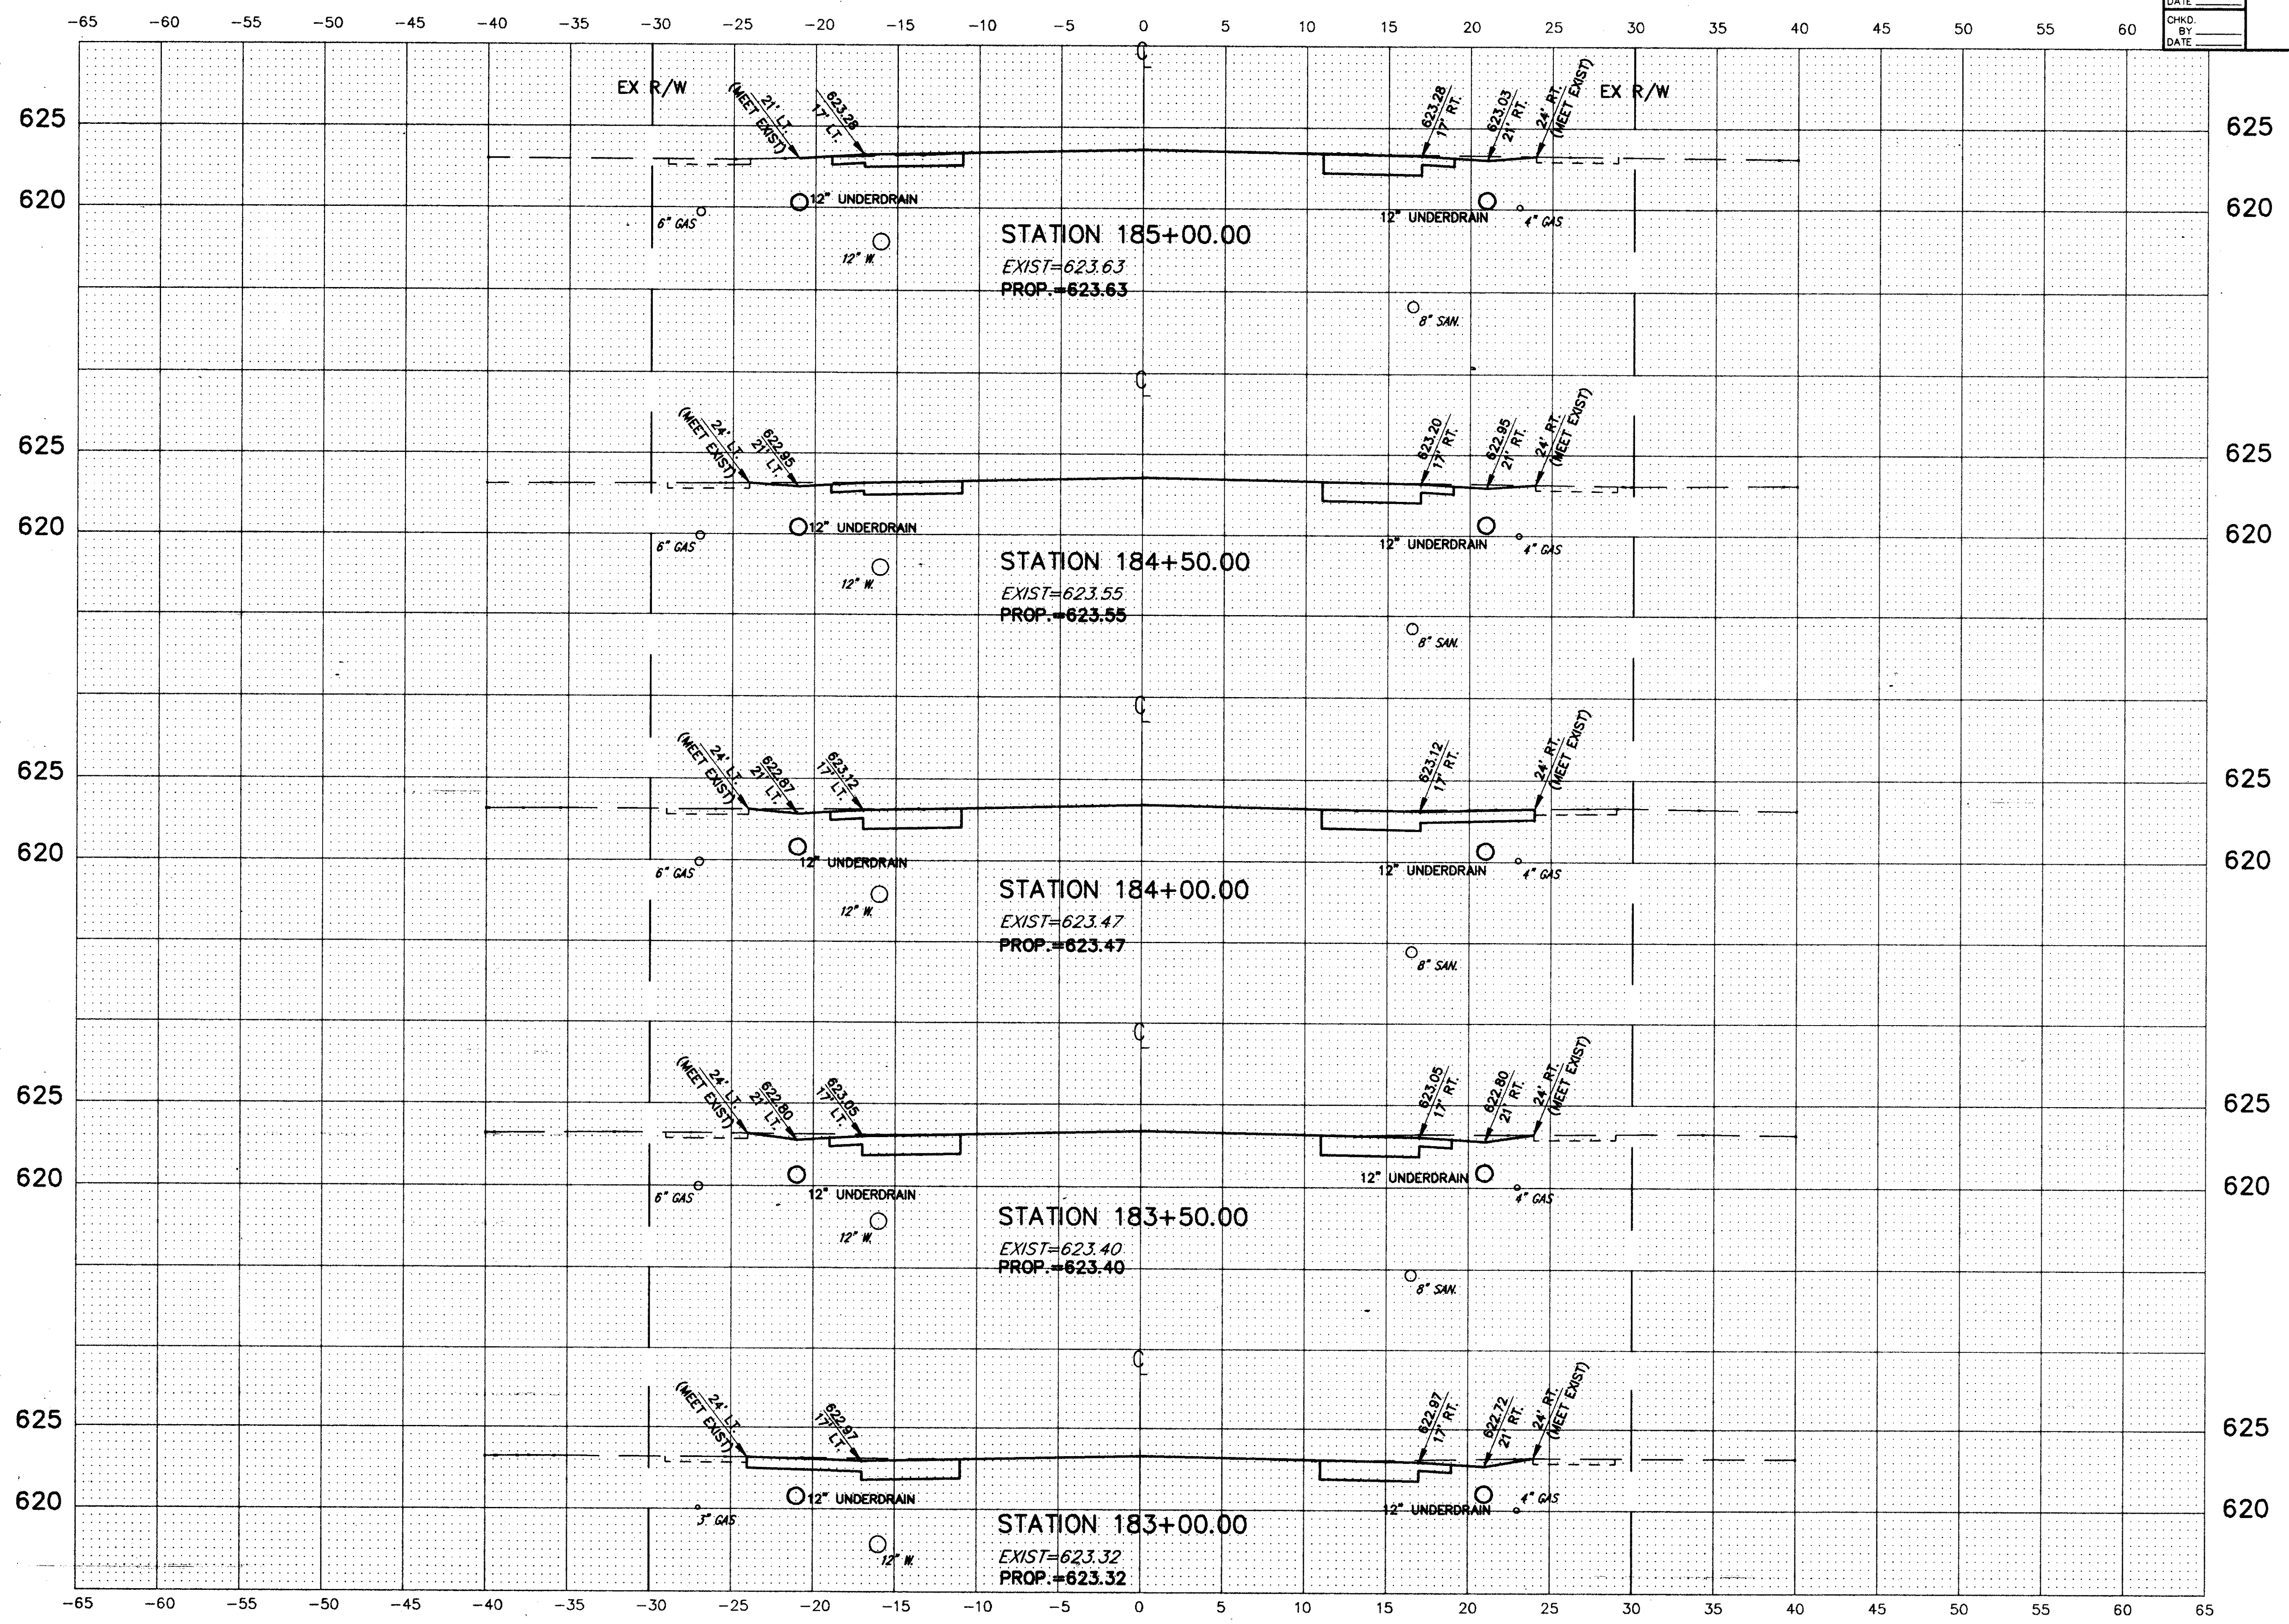

COPYRIGHT - DATE: 12-21-95 10:00, CT CONSULTANTS INC. C:\9245\WXL.DWG Scale: 1"=5'

CROSS SECTIONS STA. 183+00 TO STA. 185+00