


CALC. BY
DATE
CHKD. BY
DATE

LAK - 283 - 7.97

OHIO
FHWA
REGION 5

38
104

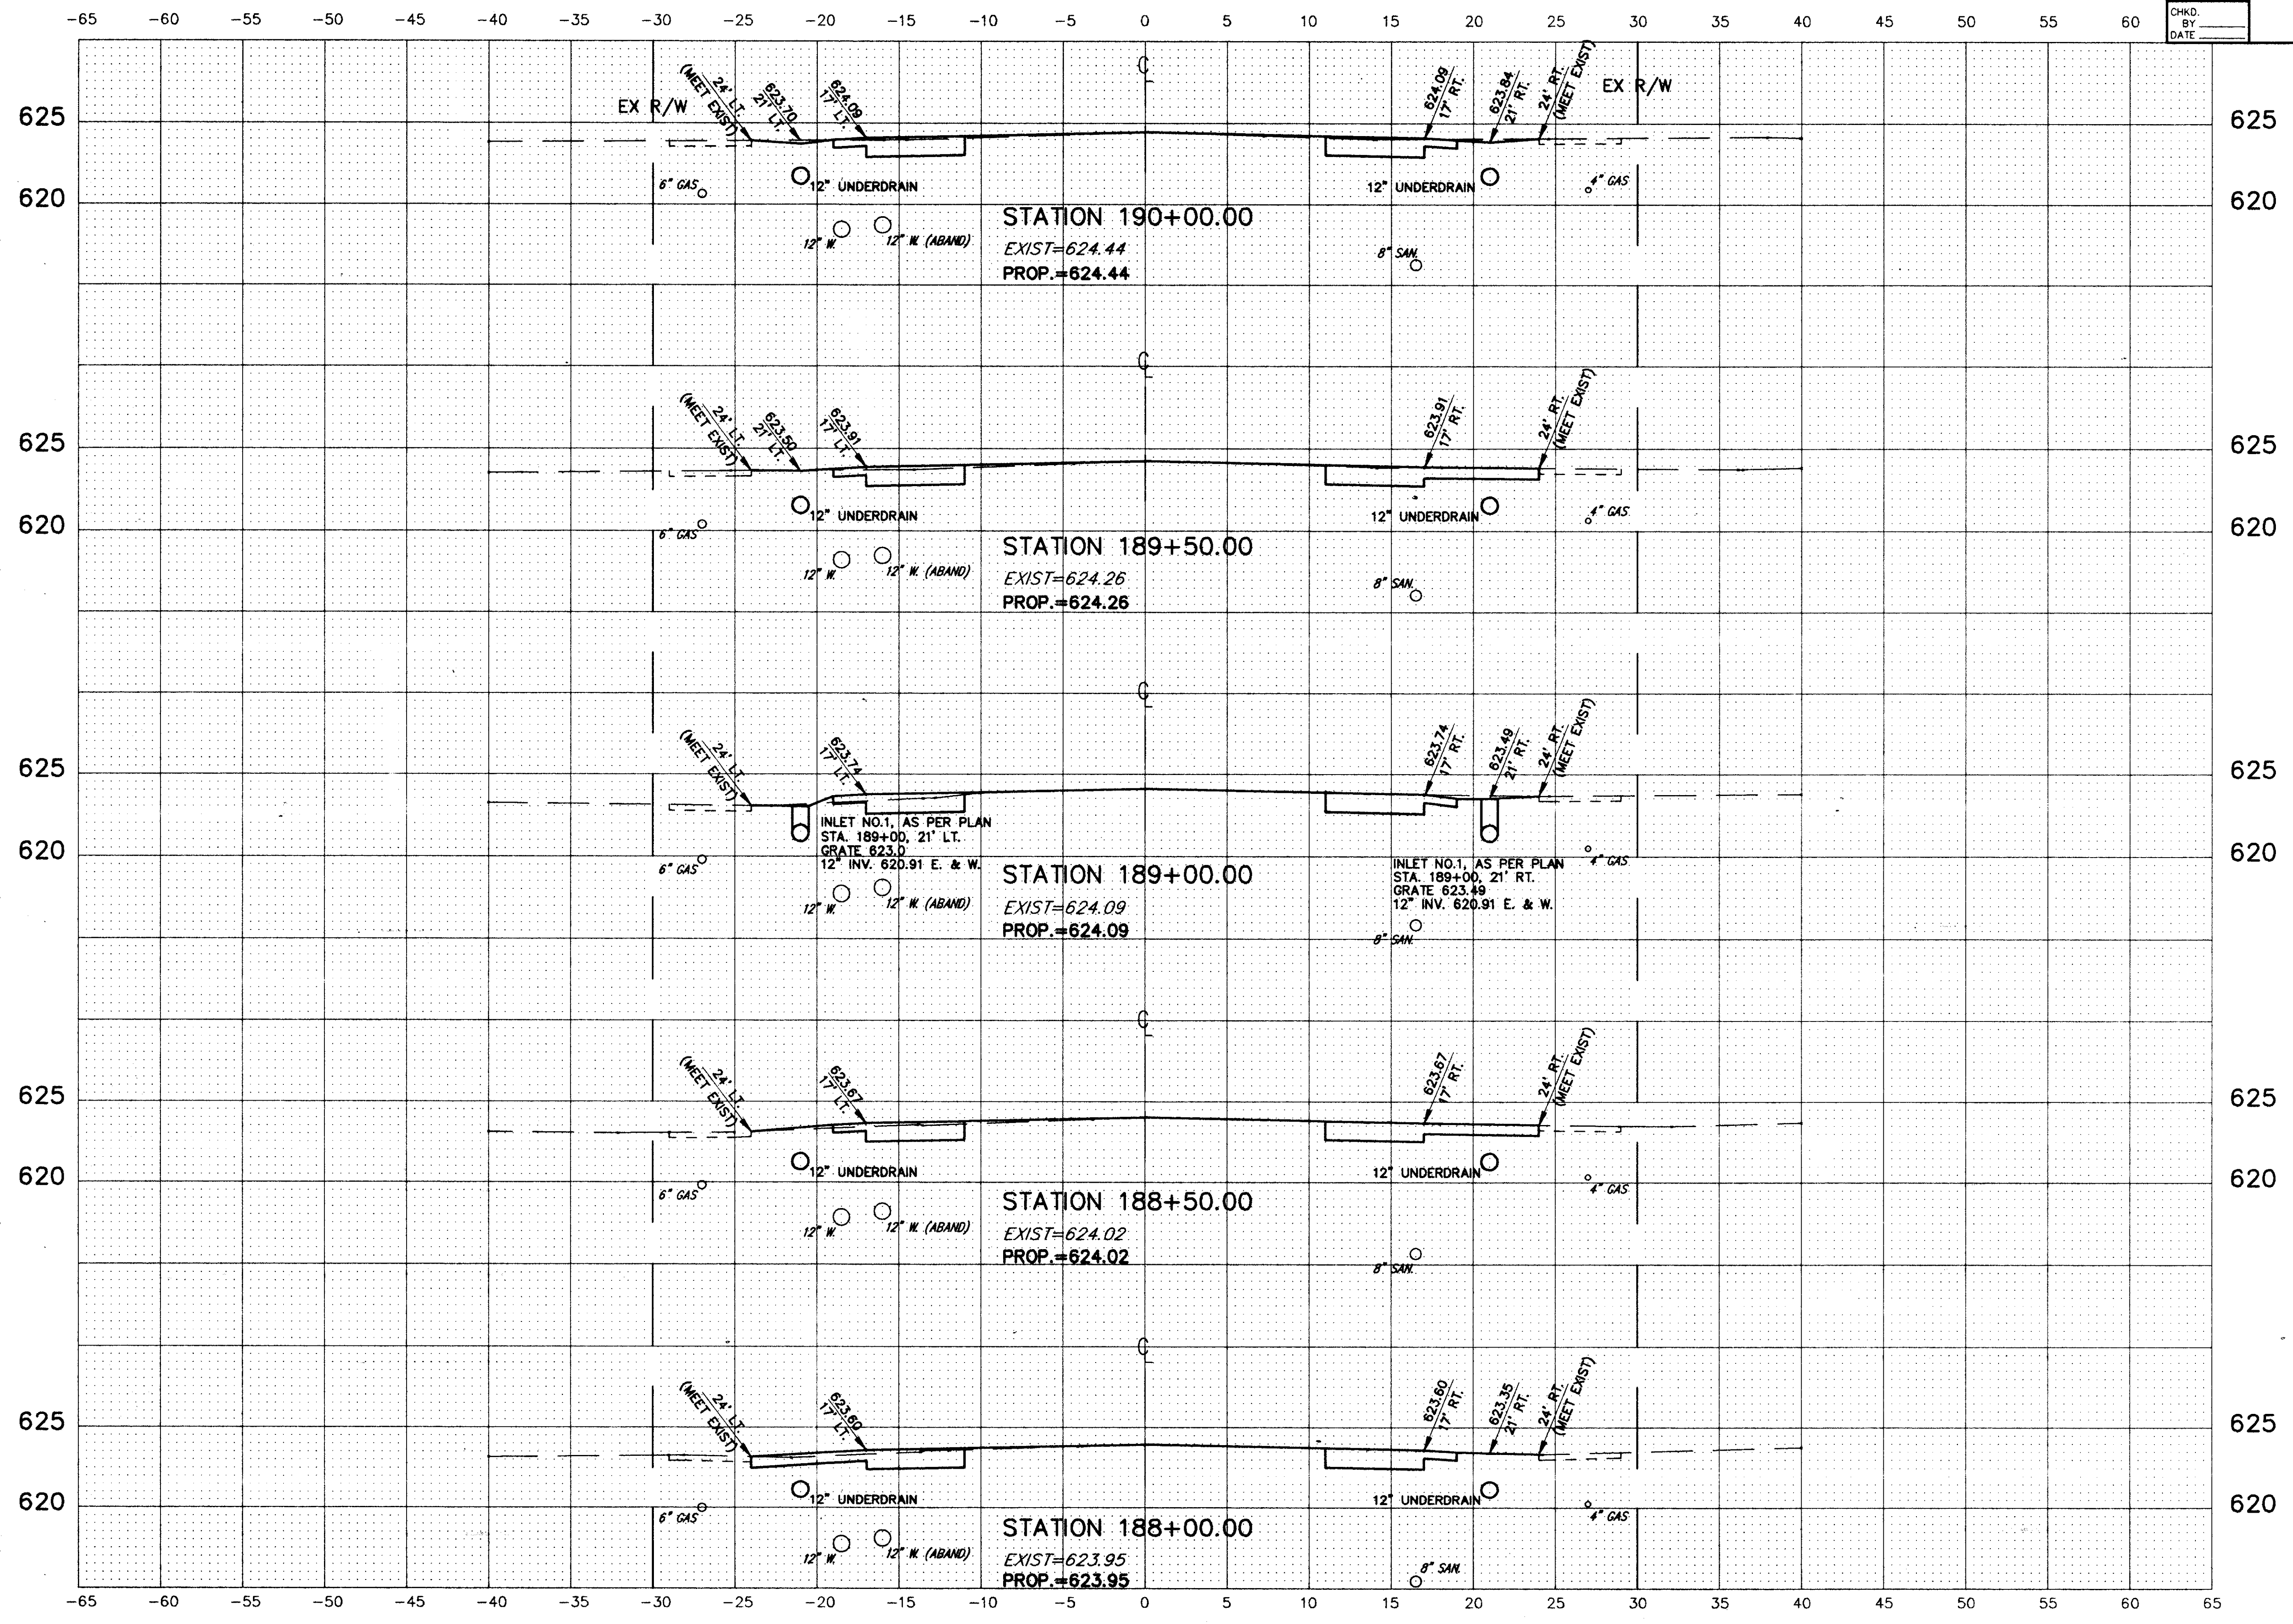

COPYRIGHT - DATE: 12-21-85 10:00 CT CONSULTANTS INC. C:\B283\AKS.DWG Scale: 1"=5'

CROSS SECTIONS STA. 188+00 TO STA. 190+00