


CALC. BY \_\_\_\_\_  
 DATE \_\_\_\_\_  
 CHKD. BY \_\_\_\_\_  
 DATE \_\_\_\_\_

LAK - 283 - 7.97

OHIO  
 FHWA REGION 5

42  
 104

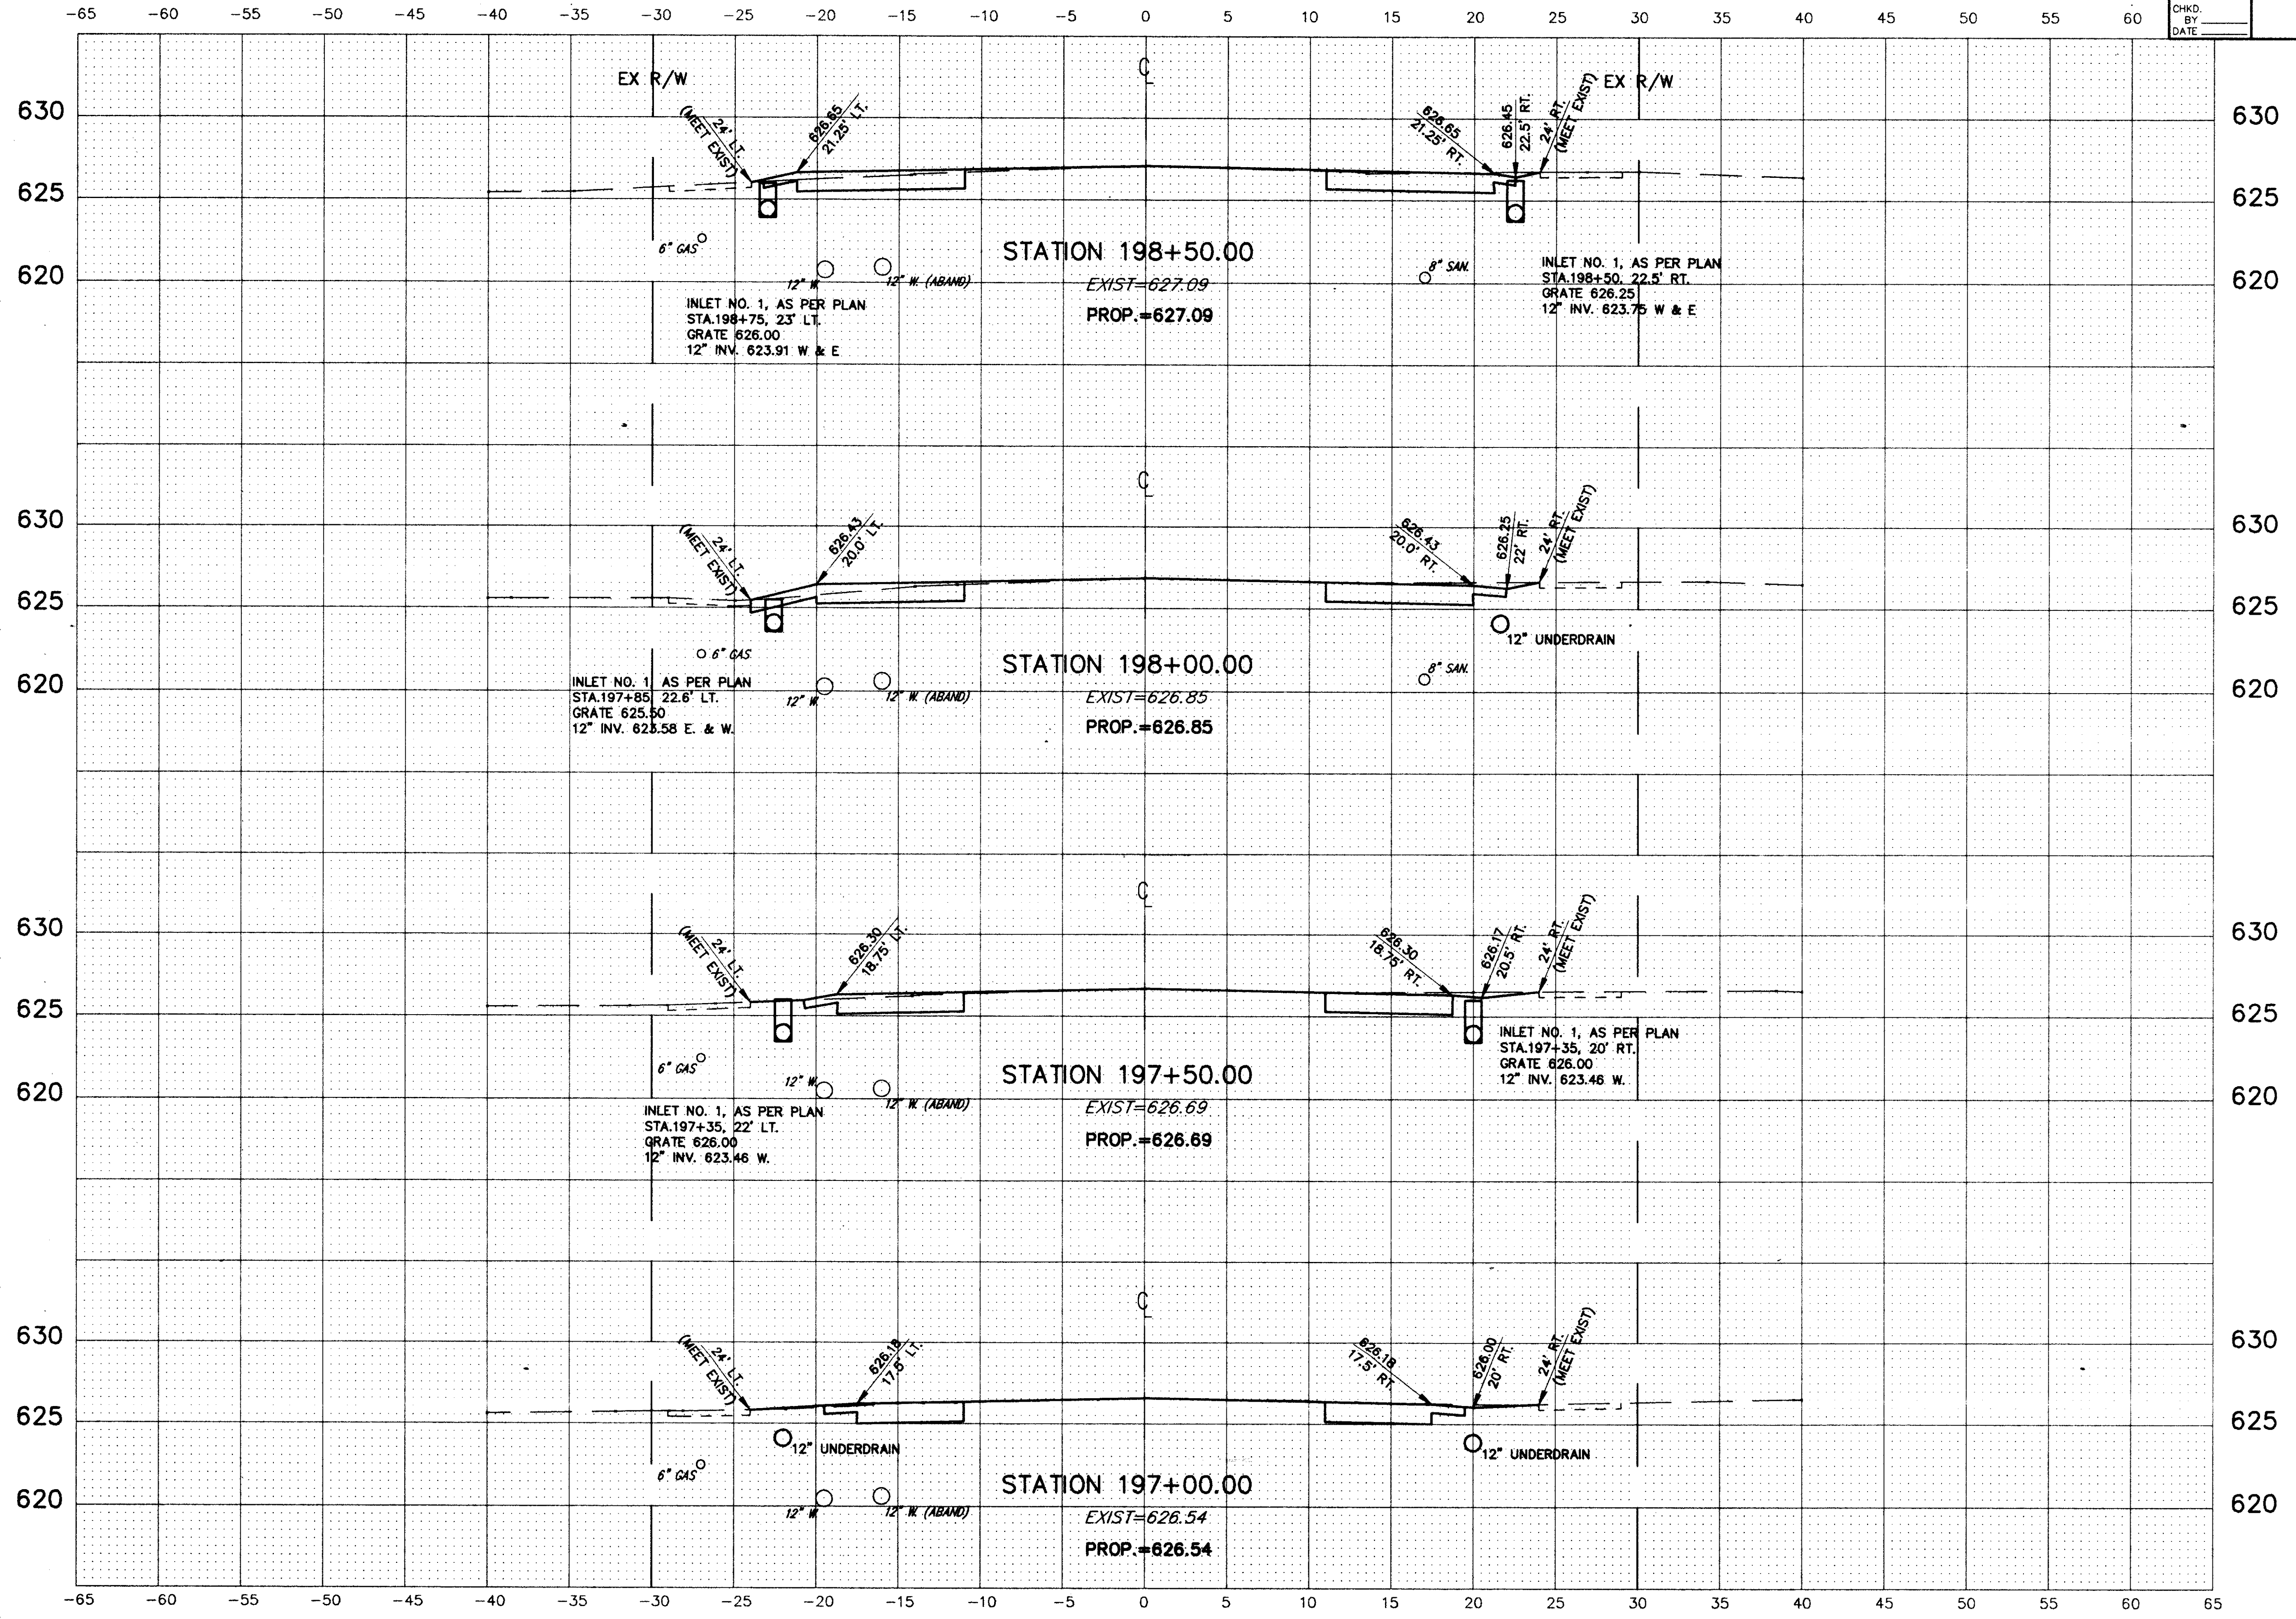

COPYRIGHT - DATE 12-21-95 10:00, CT CONSULTANTS INC. C:\92467\W10.DWG Scale:1"=5'