


CALC. BY  
DATE  
CHKD. BY  
DATE

LAK - 283 - 7.97

OHIO  
FHWA  
REGION 5

43  
104

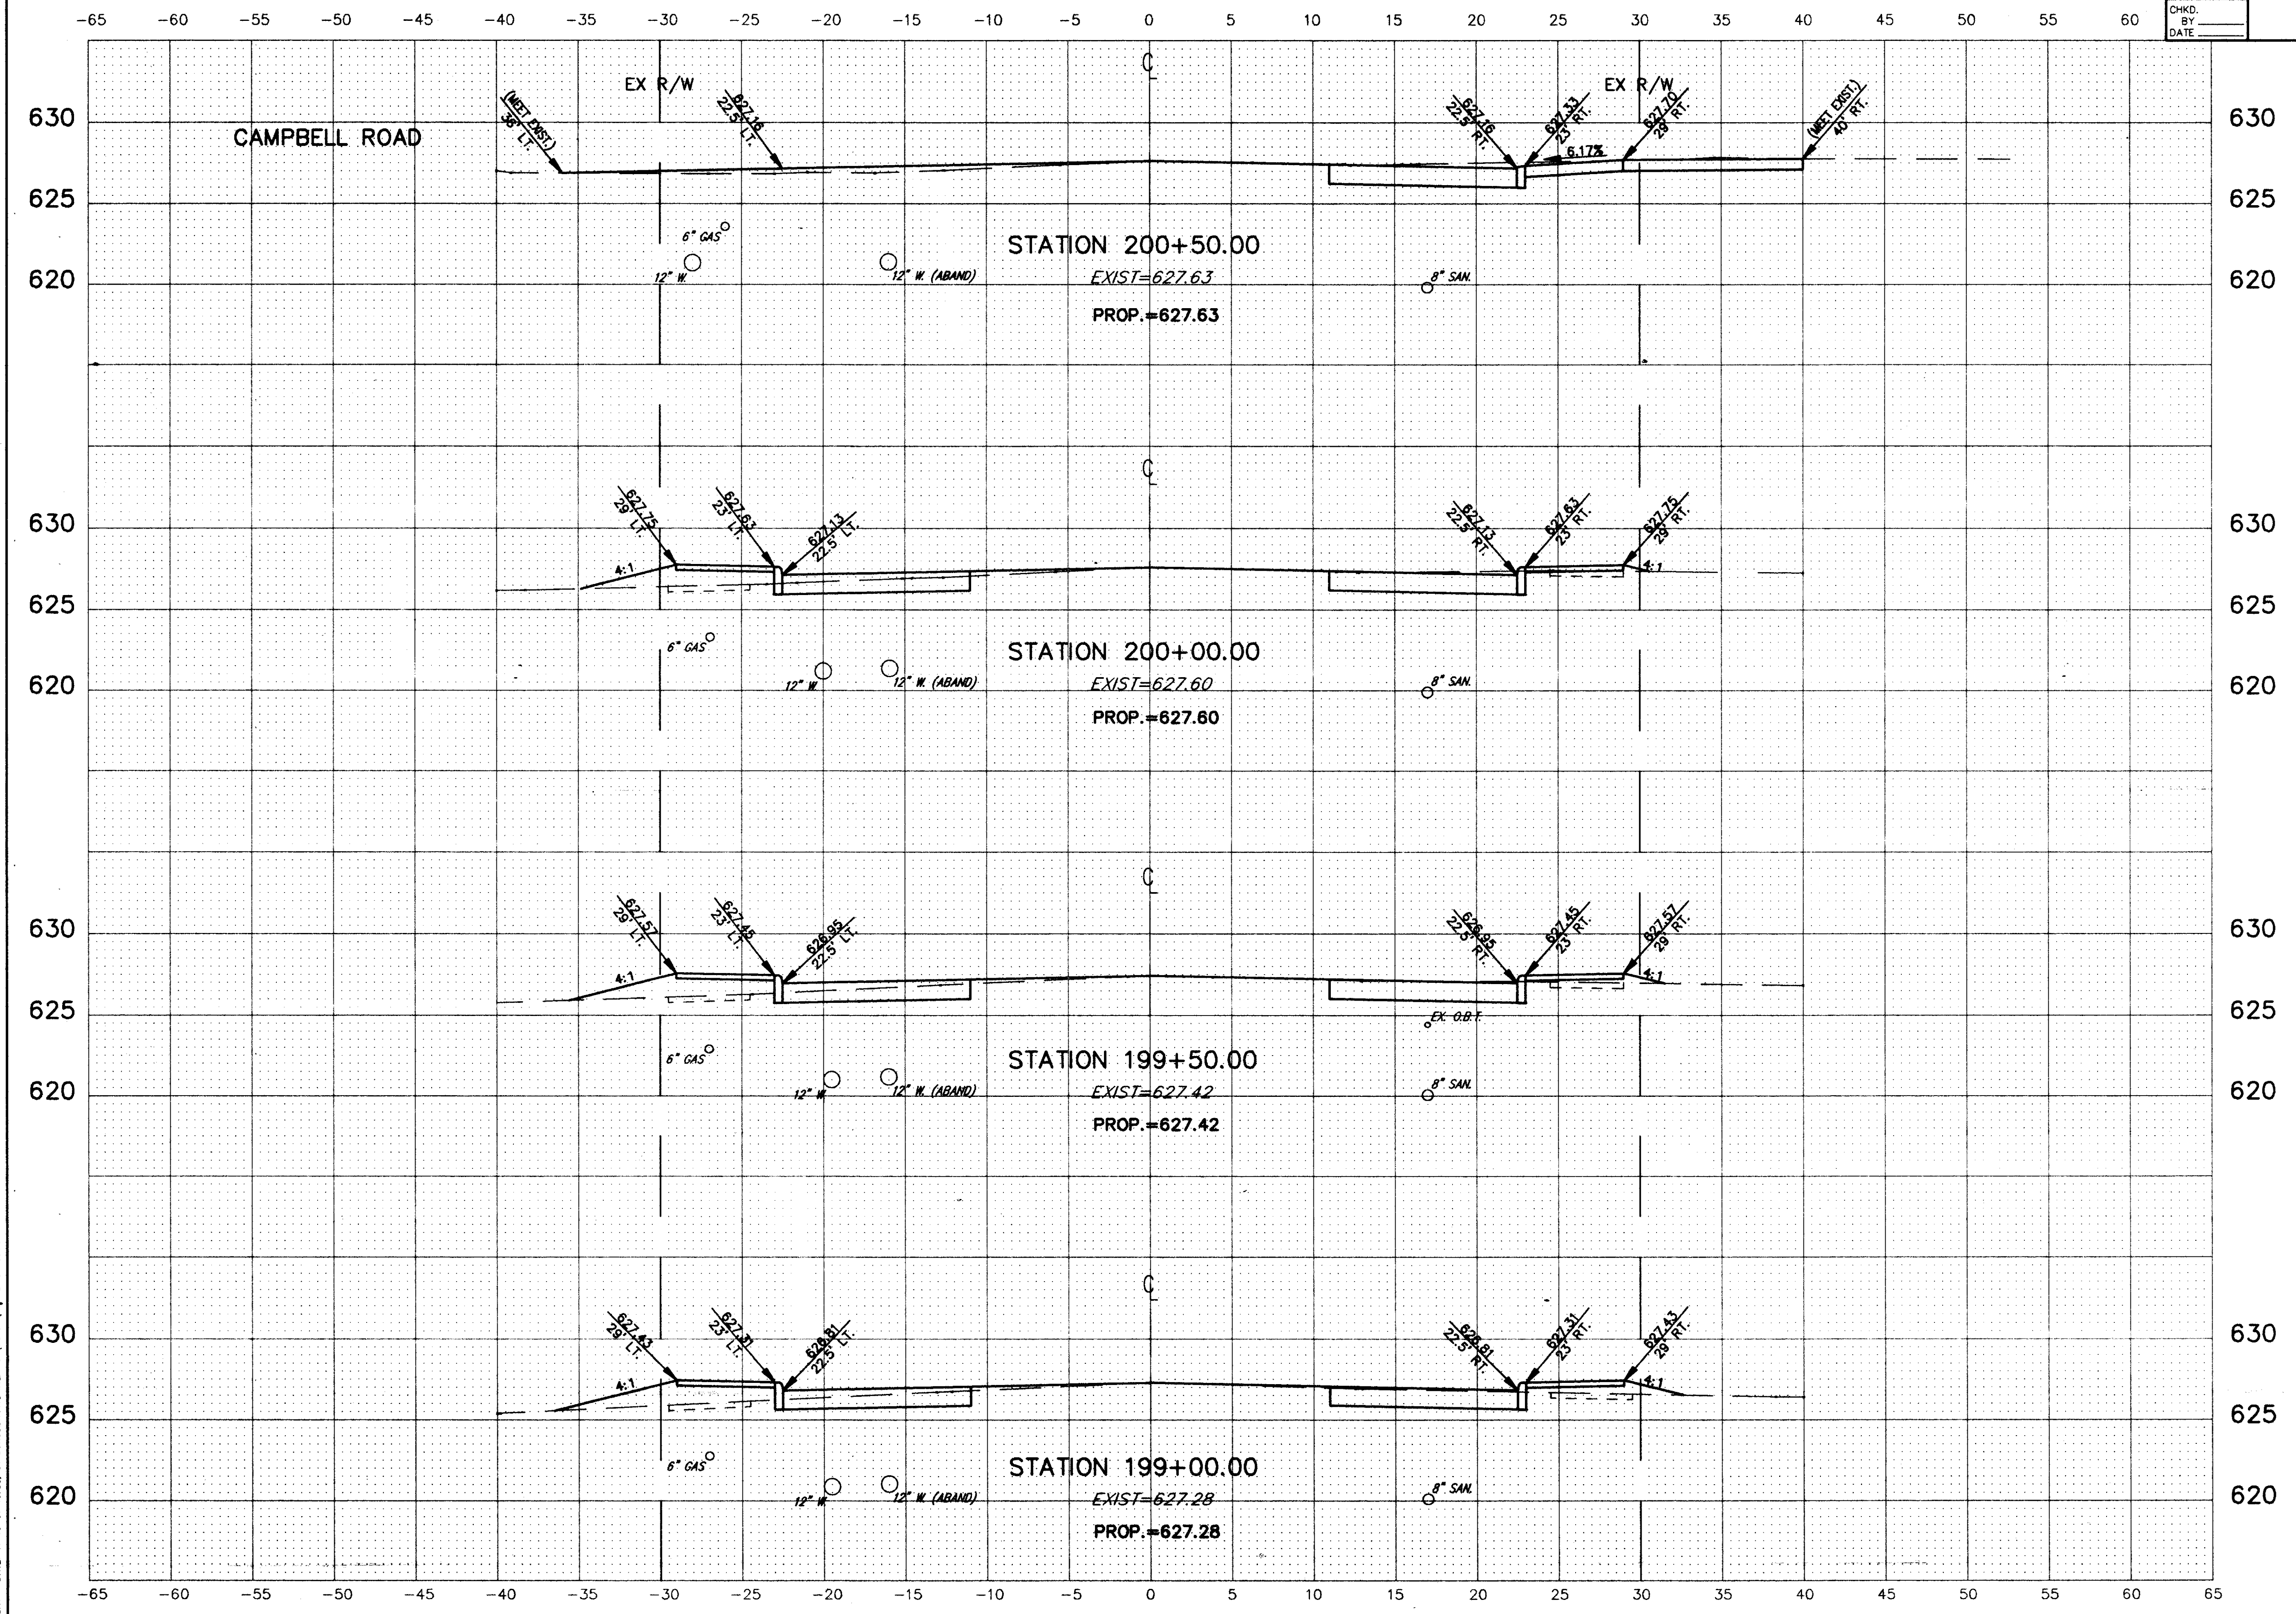

COPYRIGHT - DATE: 11-19-97 16:58, CT CONSULTANTS INC. C:\91467\W311.DWG Scale: 1"=5'