


CALC. BY
DATE
CHKD. BY
DATE

LAK - 283 - 7.97

OHIO
FHWA
REGION 5

46
104

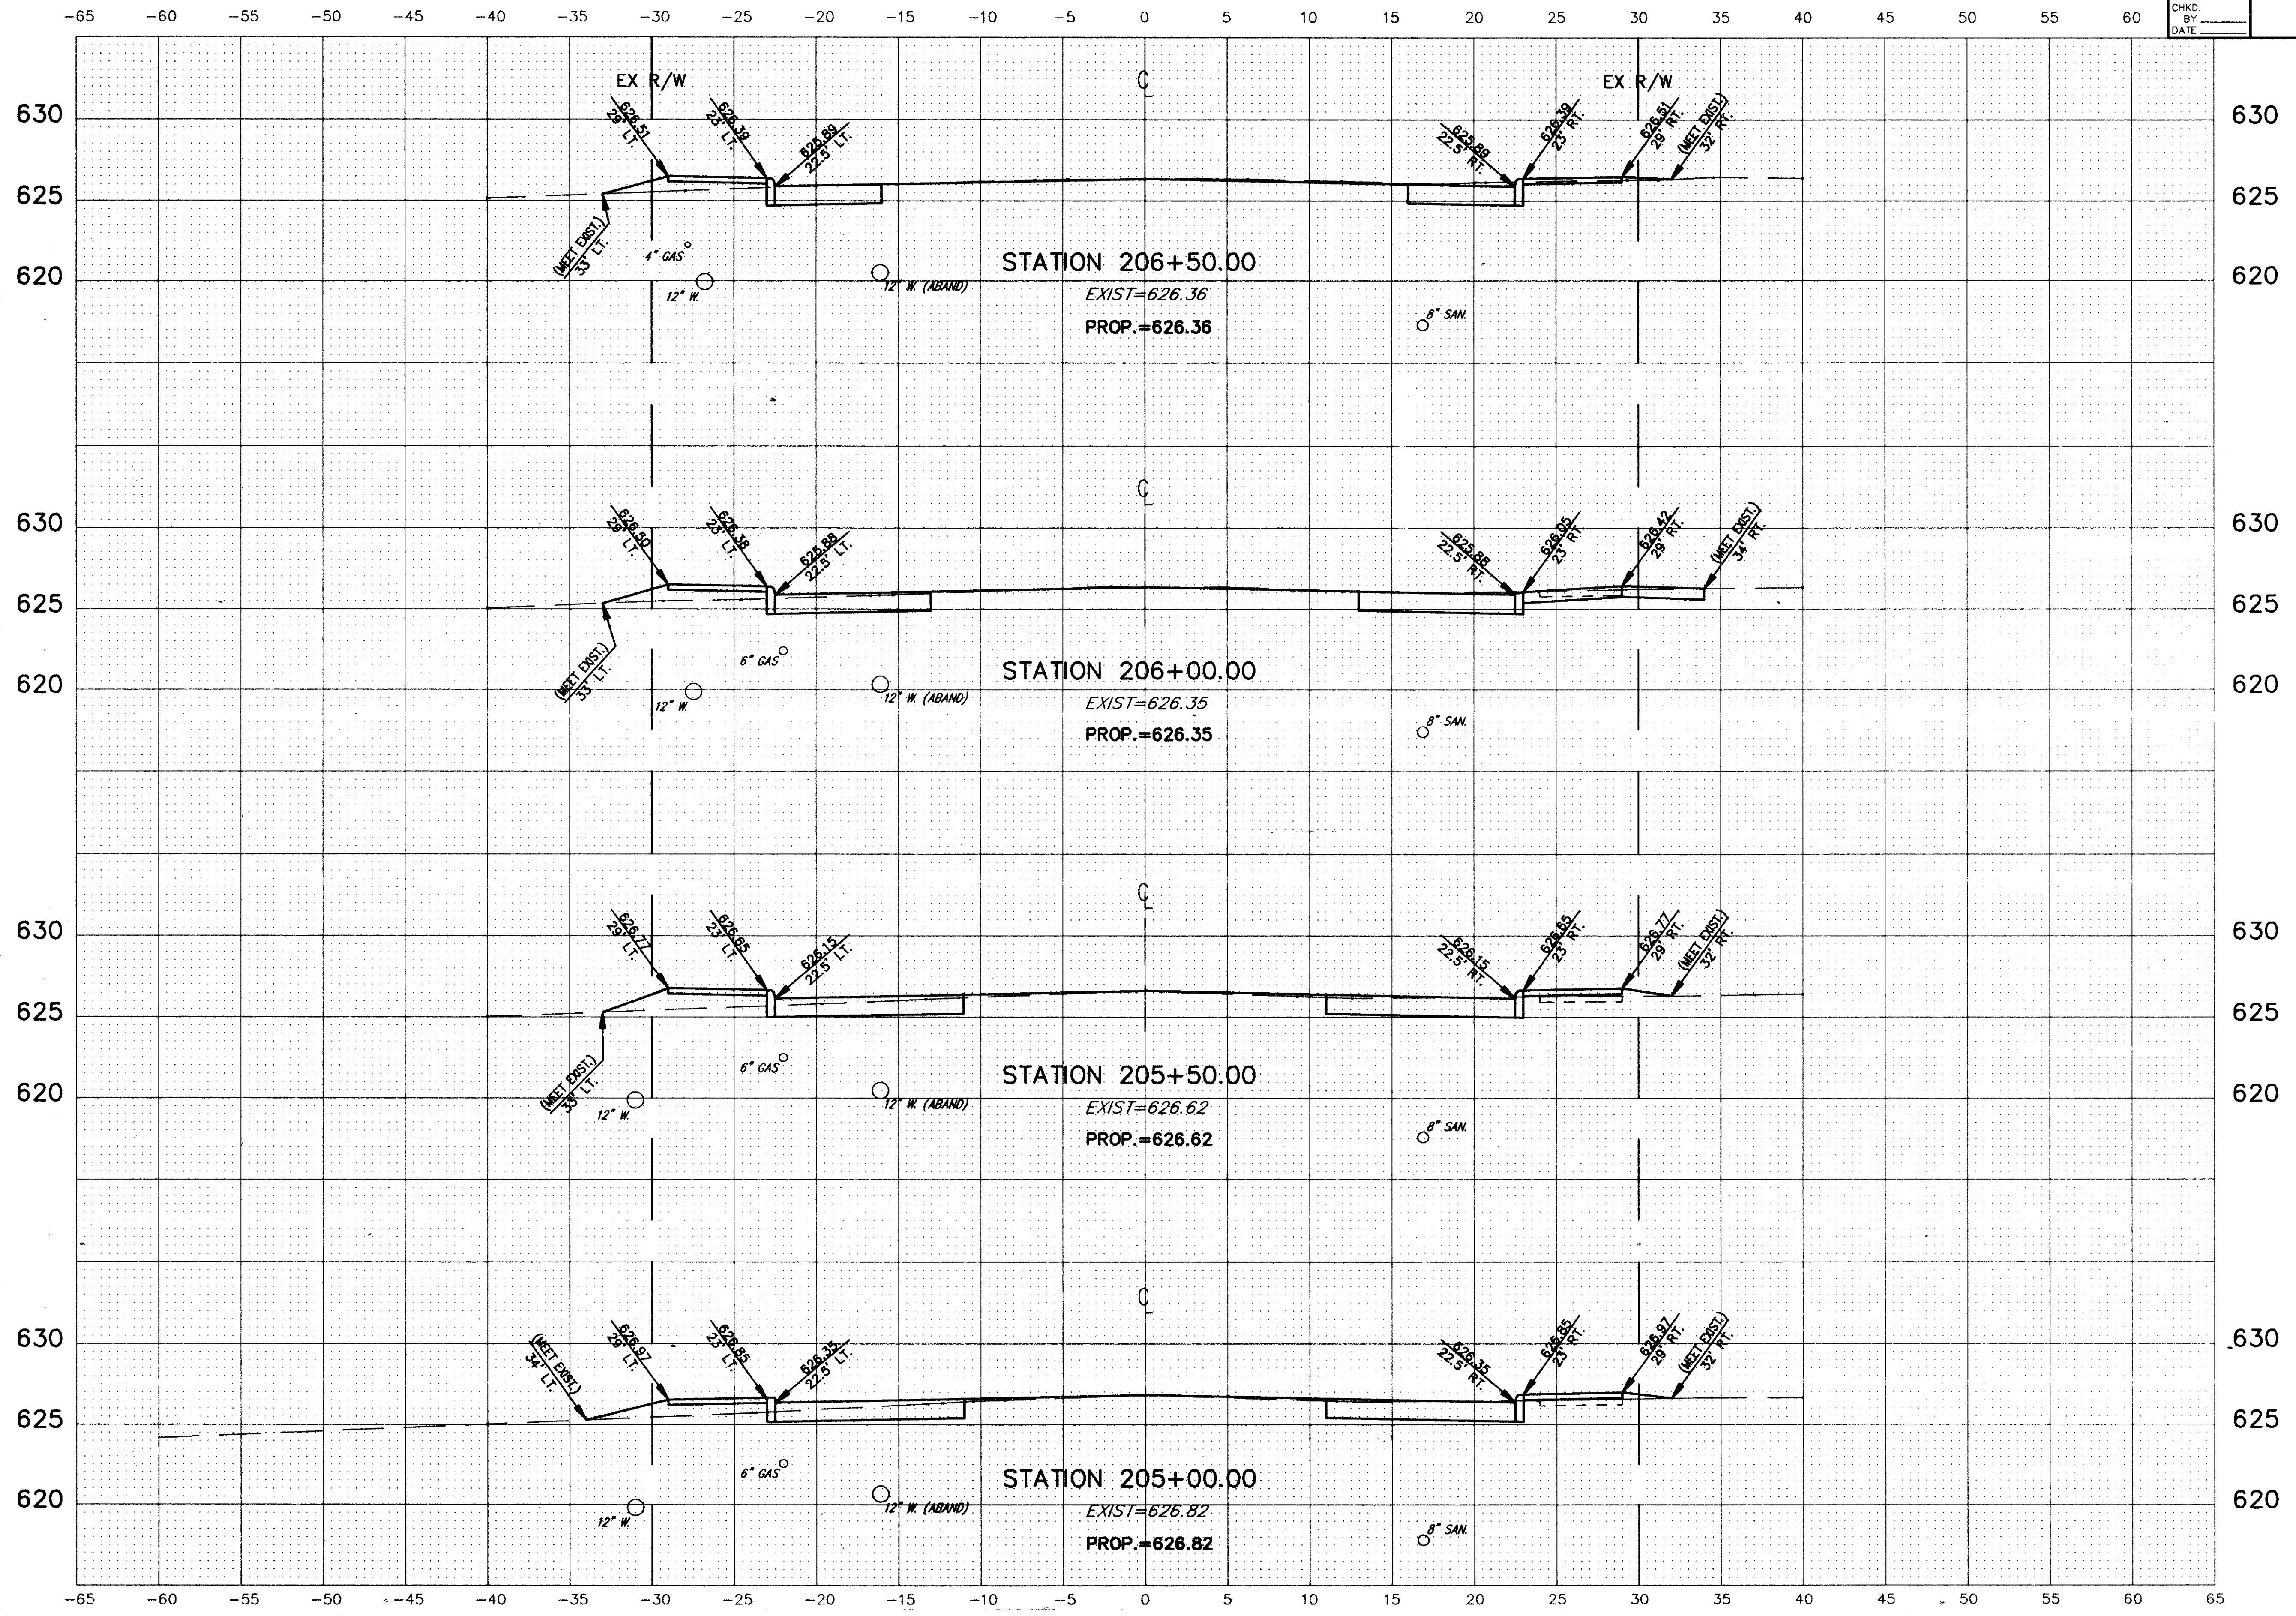

COPYRIGHT - DATE: 11-20-97 10:00, ET CONSULTANTS, INC. H:\CT\92447\W14.DWG Scale: 1"=5'

CROSS SECTIONS STA. 205+00 TO STA. 206+50