


CALC. BY  
DATE  
CHKD. BY  
DATE

LAK - 283 - 7.97

OHIO  
FHWA  
REGION 5

47  
104

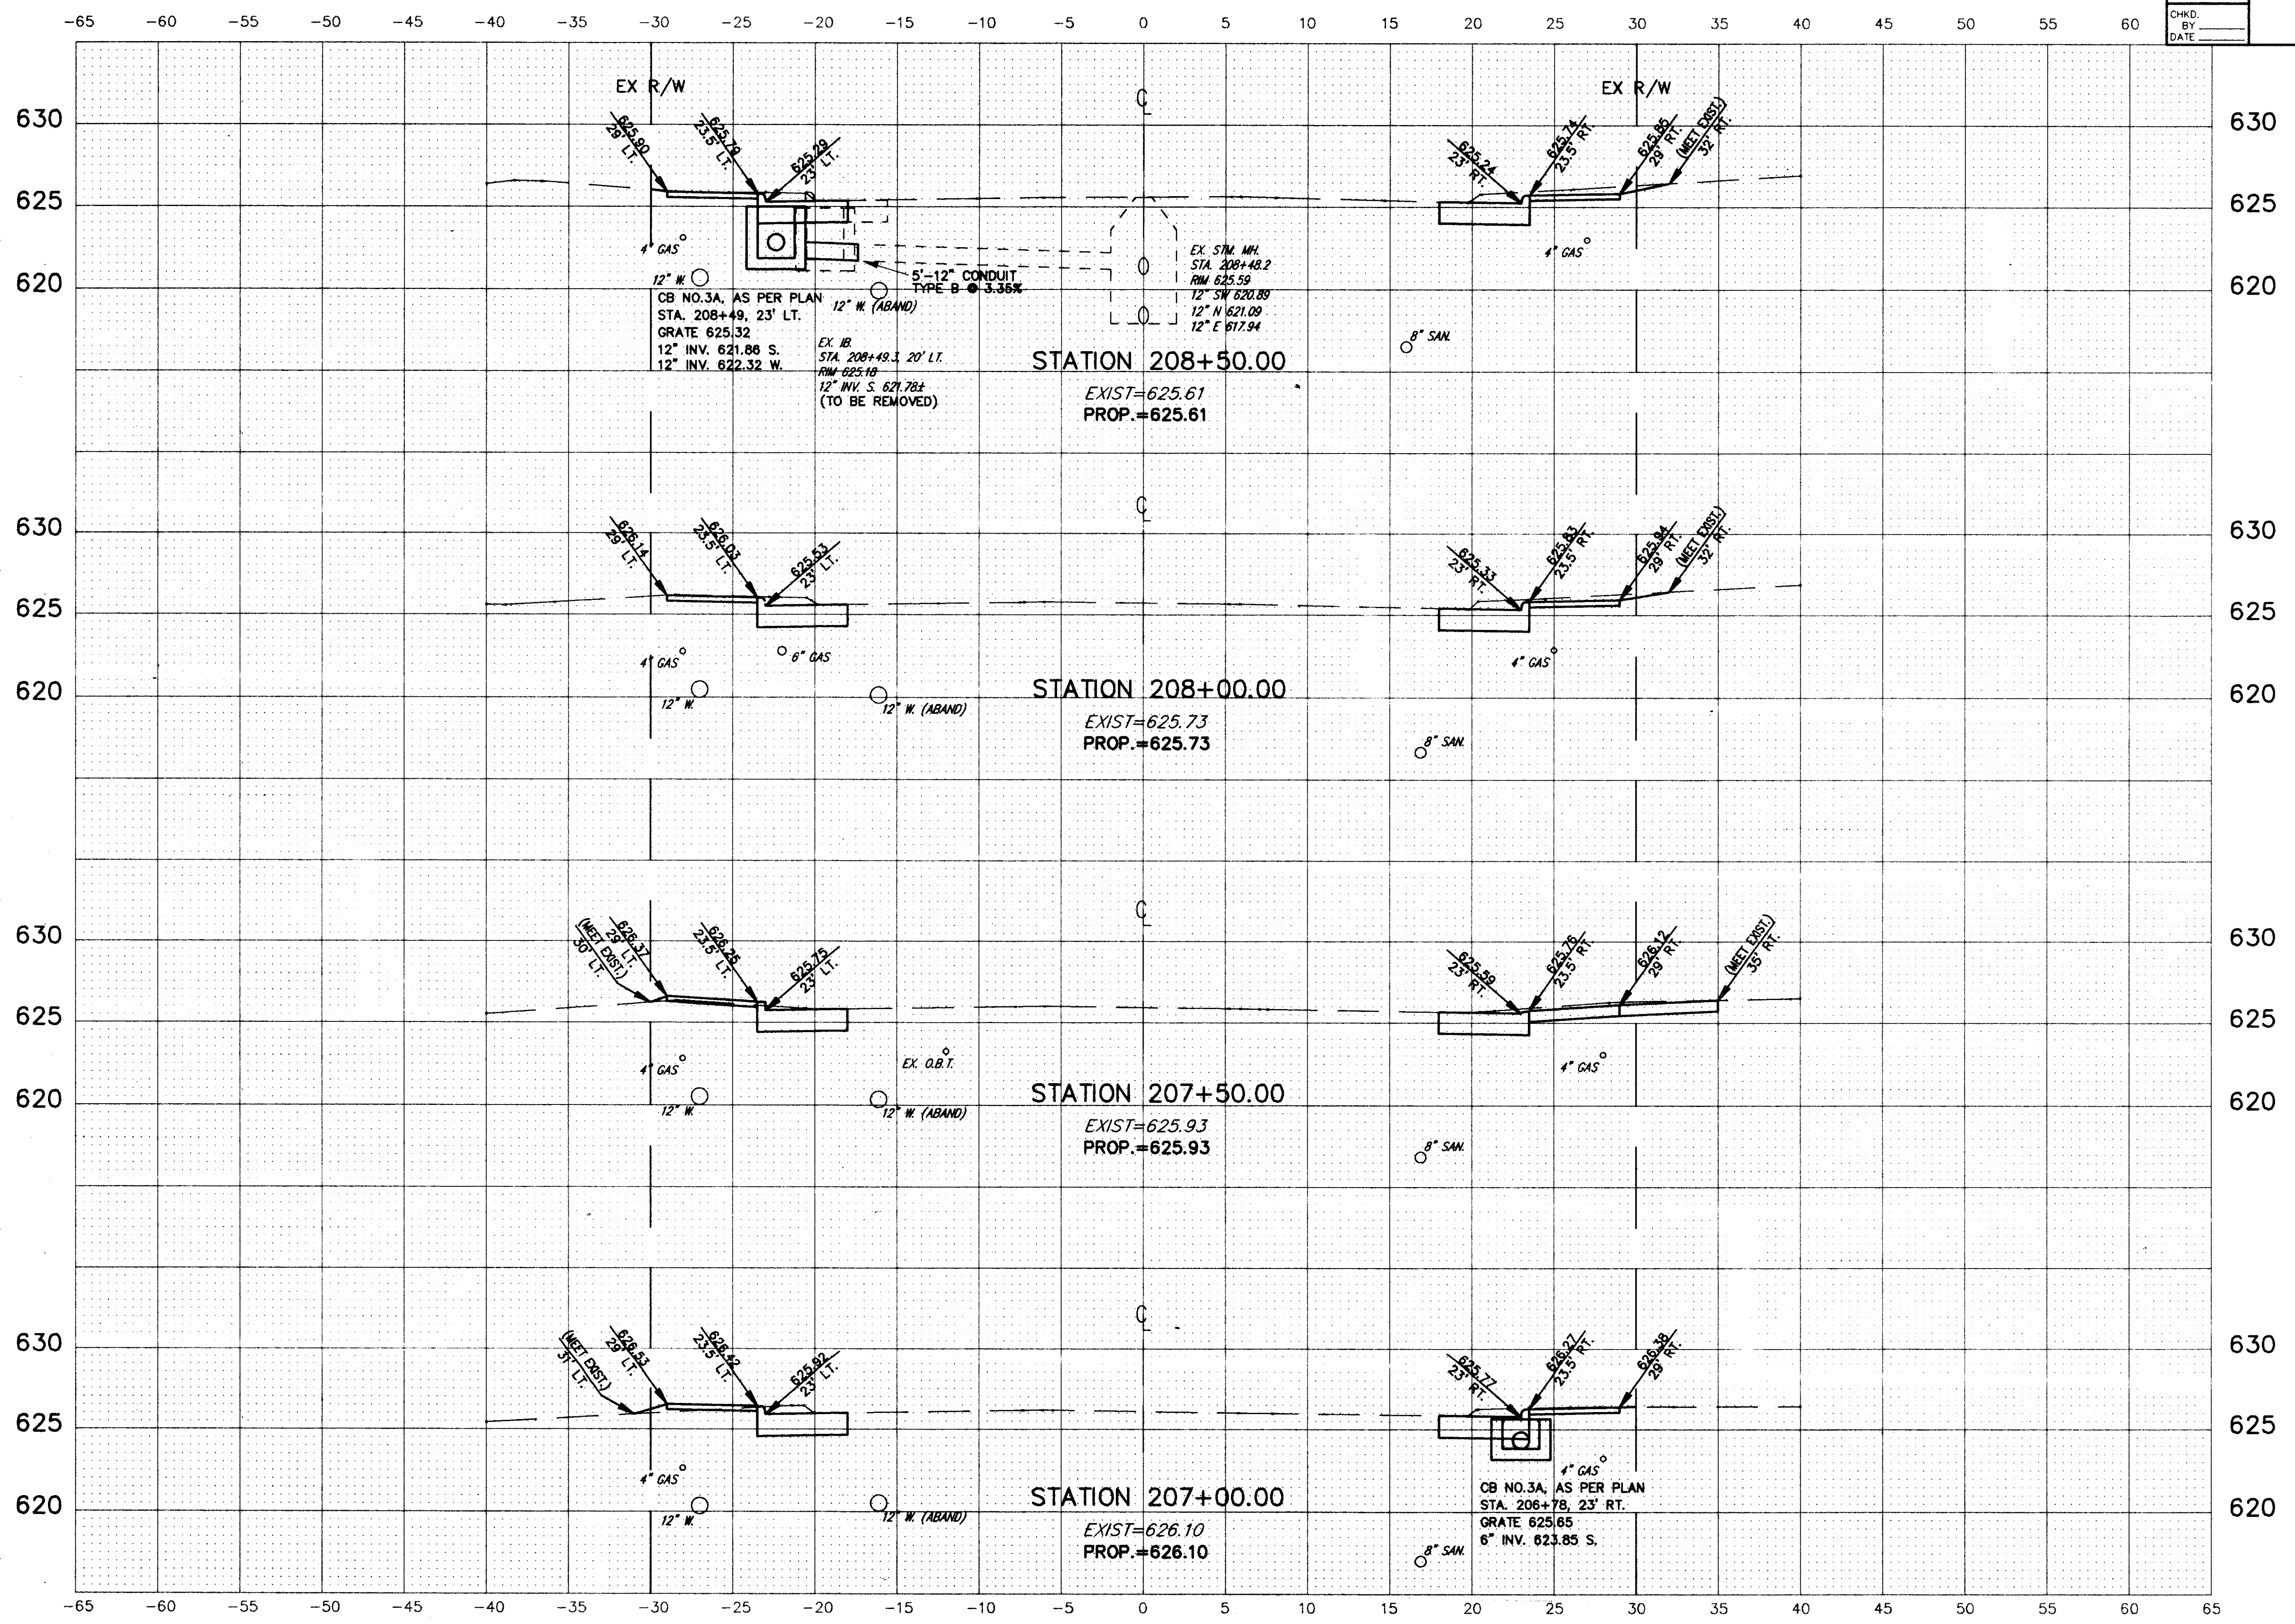

CROSS SECTIONS STA. 207+00 TO STA. 208+50