


CALC. BY \_\_\_\_\_  
 DATE \_\_\_\_\_  
 CHKD. BY \_\_\_\_\_  
 DATE \_\_\_\_\_

LAK - 283 - 7.97

OHIO  
 FHWA REGION 5  
 50  
 104

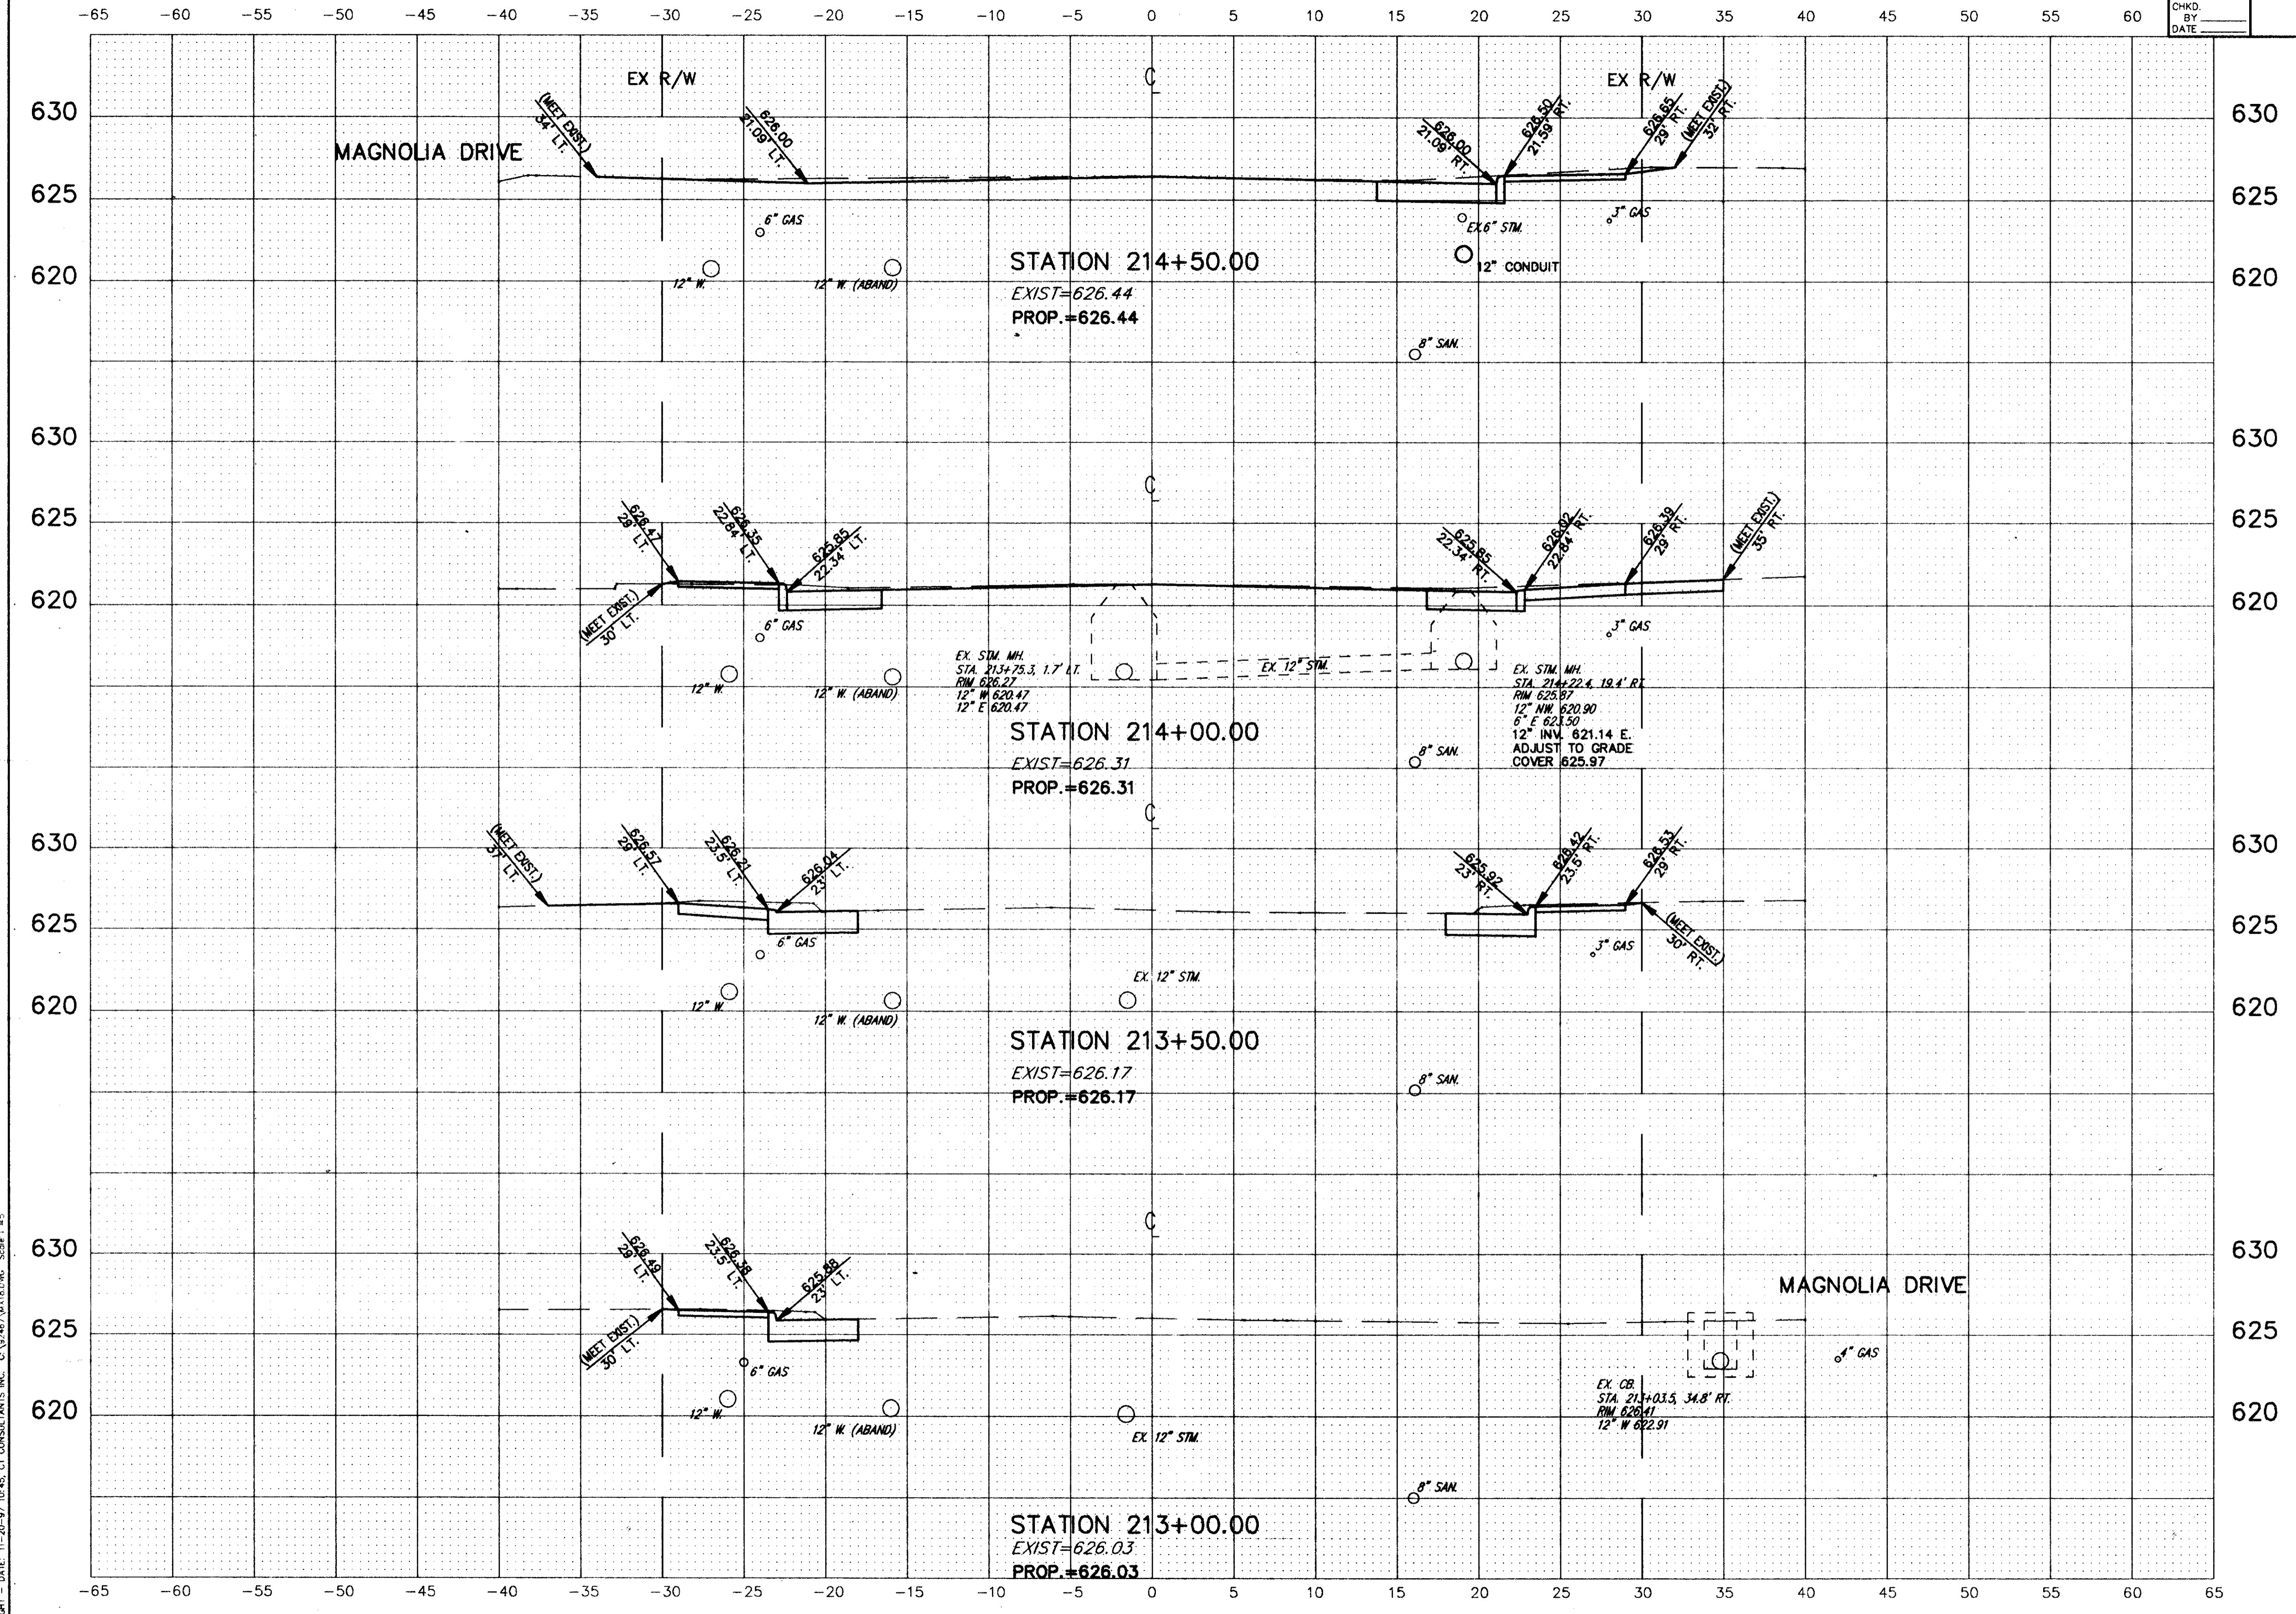

COPYRIGHT - DATE 11-20-97 10:45 CT CONSULTANTS INC. © 1997 BY THE ENGINEER. SCALE 1"=5'

CROSS SECTIONS STA. 213+00 TO STA. 214+50