


-65 -60 -55 -50 -45 -40 -35 -30 -25 -20 -15 -10 -5 0 5 10 15 20 25 30 35 40 45 50 55 60

CALC. BY _____
DATE _____
CHKD. BY _____
DATE _____

LAK - 283 - 7.97

OHIO
FHWA REGION 5
52
104

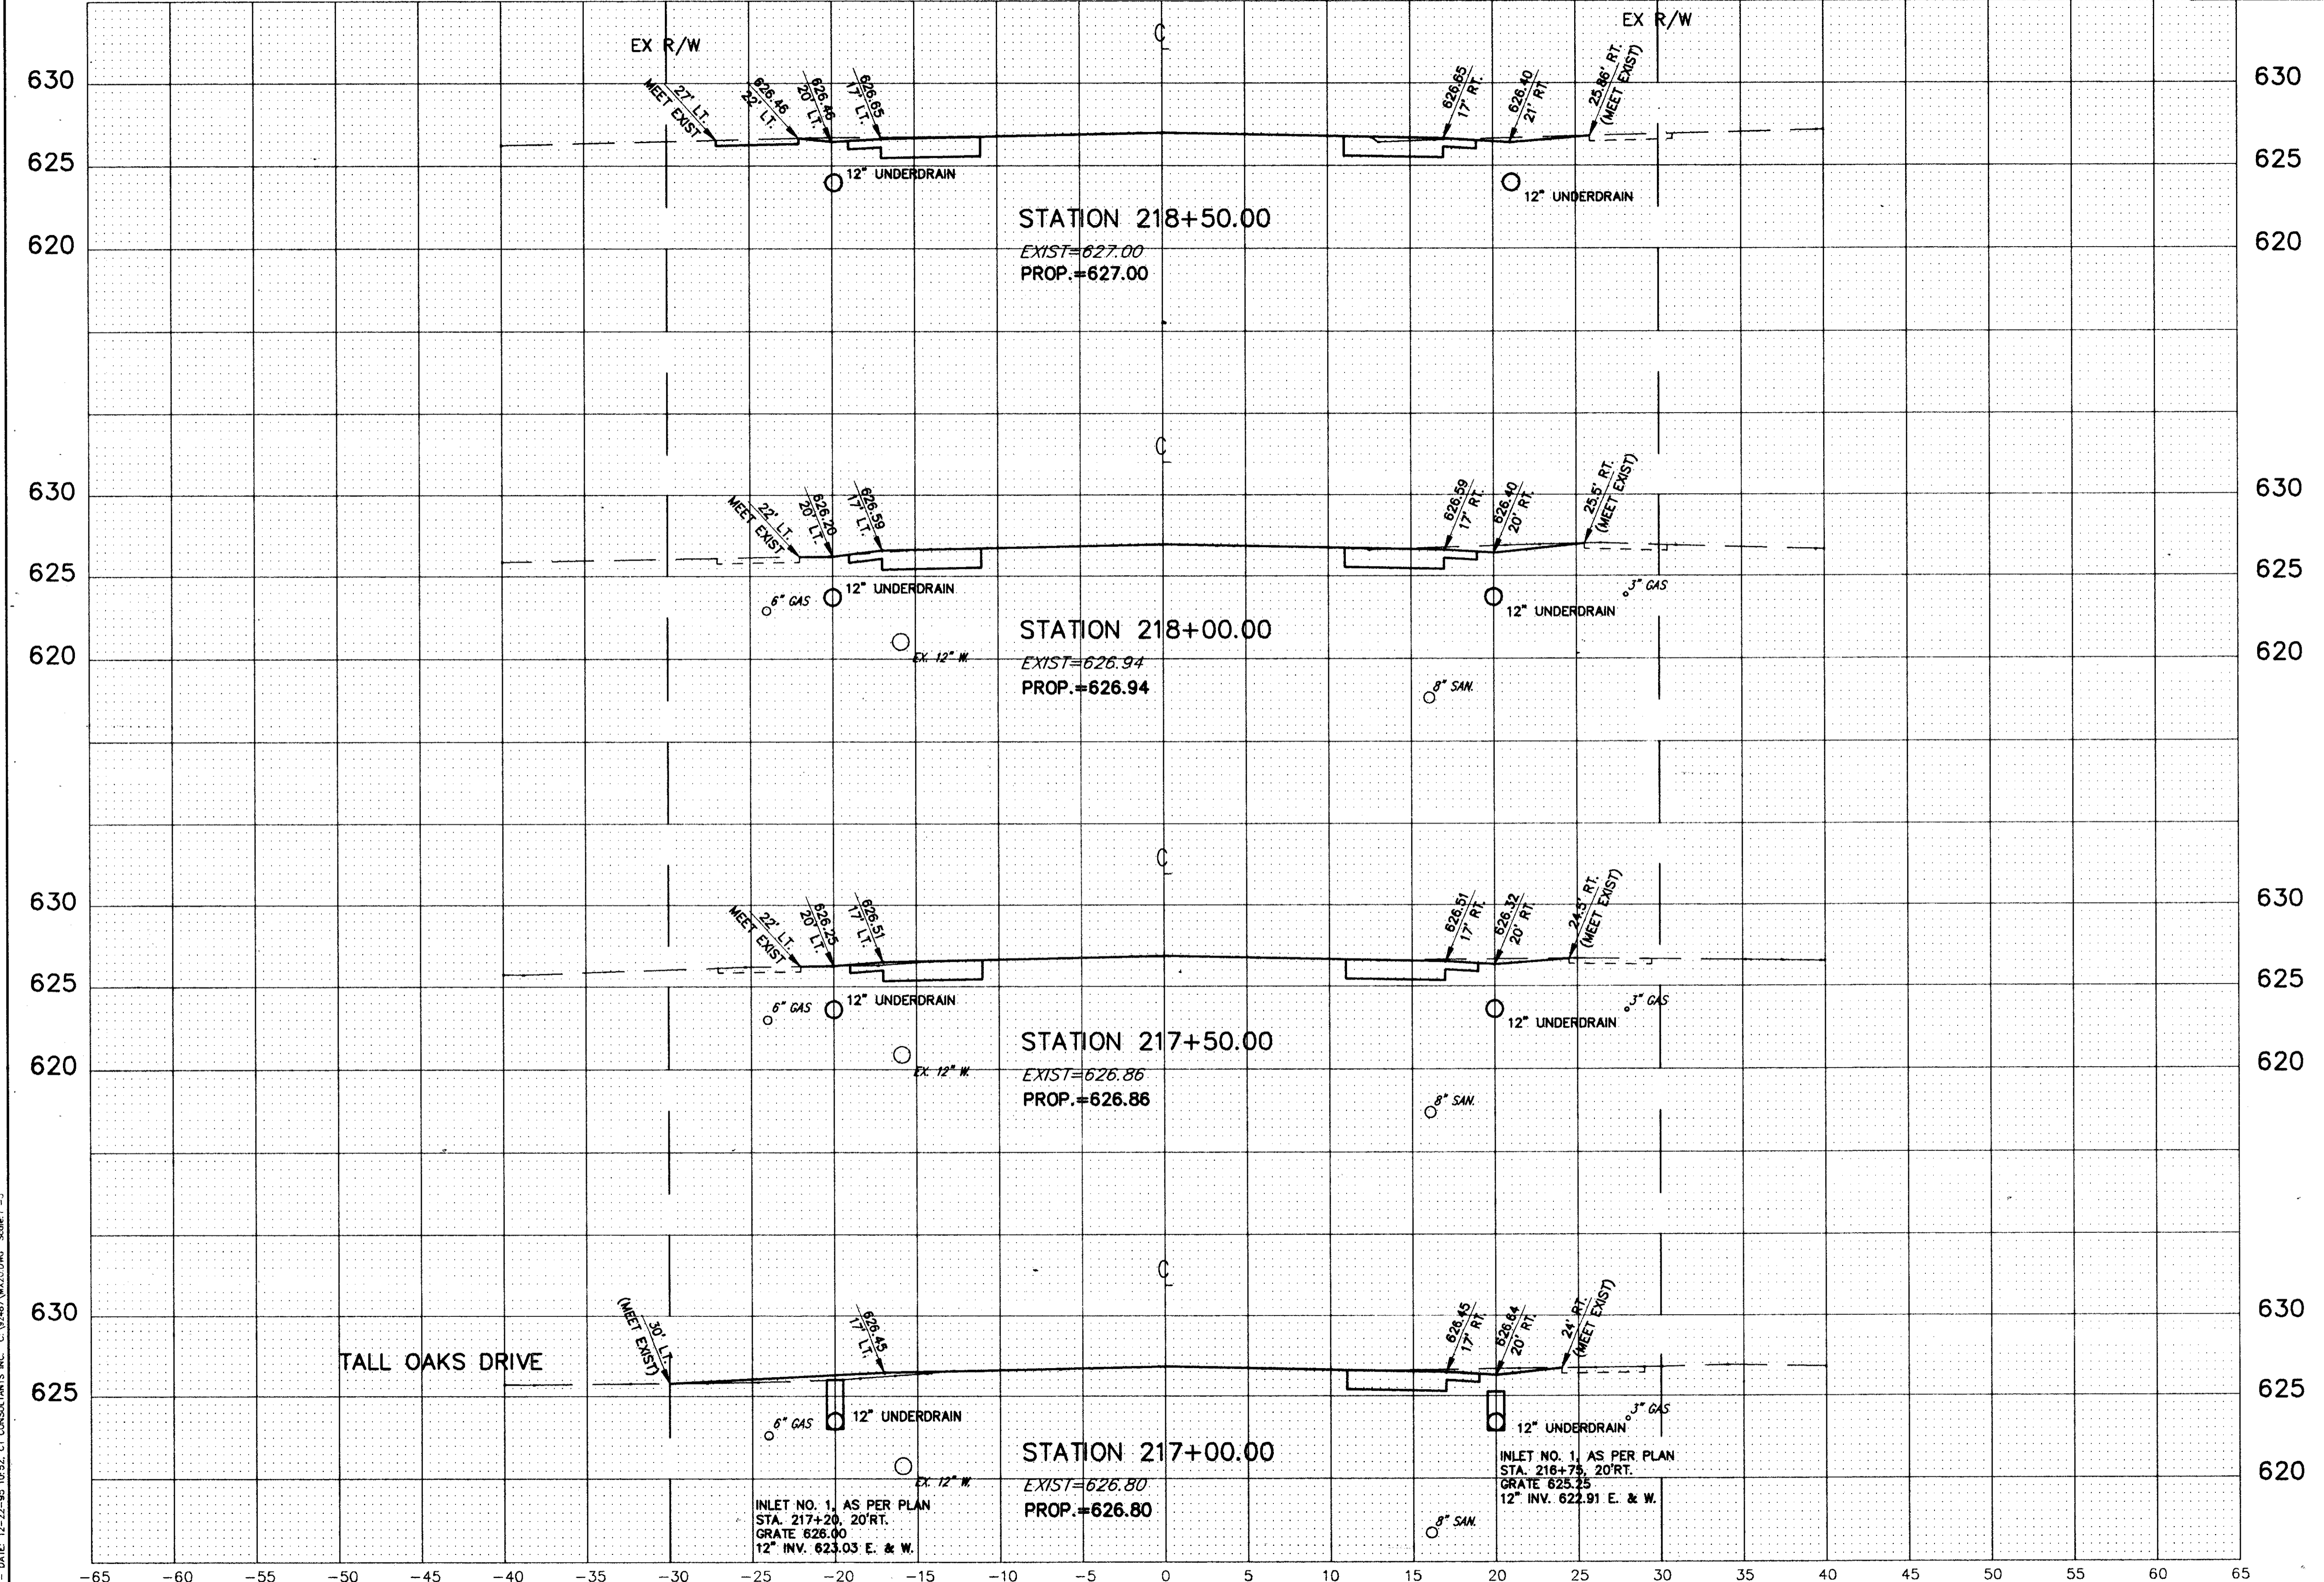

COPYRIGHT - DATE 12-22-88 10:52 CT CONSULTANTS INC. C:\P67\AK2\20.DWG Scale 1"=5'

CROSS SECTIONS STA. 217+00 TO STA. 218+50