


CALC.  
BY  
DATE  
CHKD.  
BY  
DATE

LAK - 283 - 7.97

OHIO  
FHWA  
REGION 5

53  
104

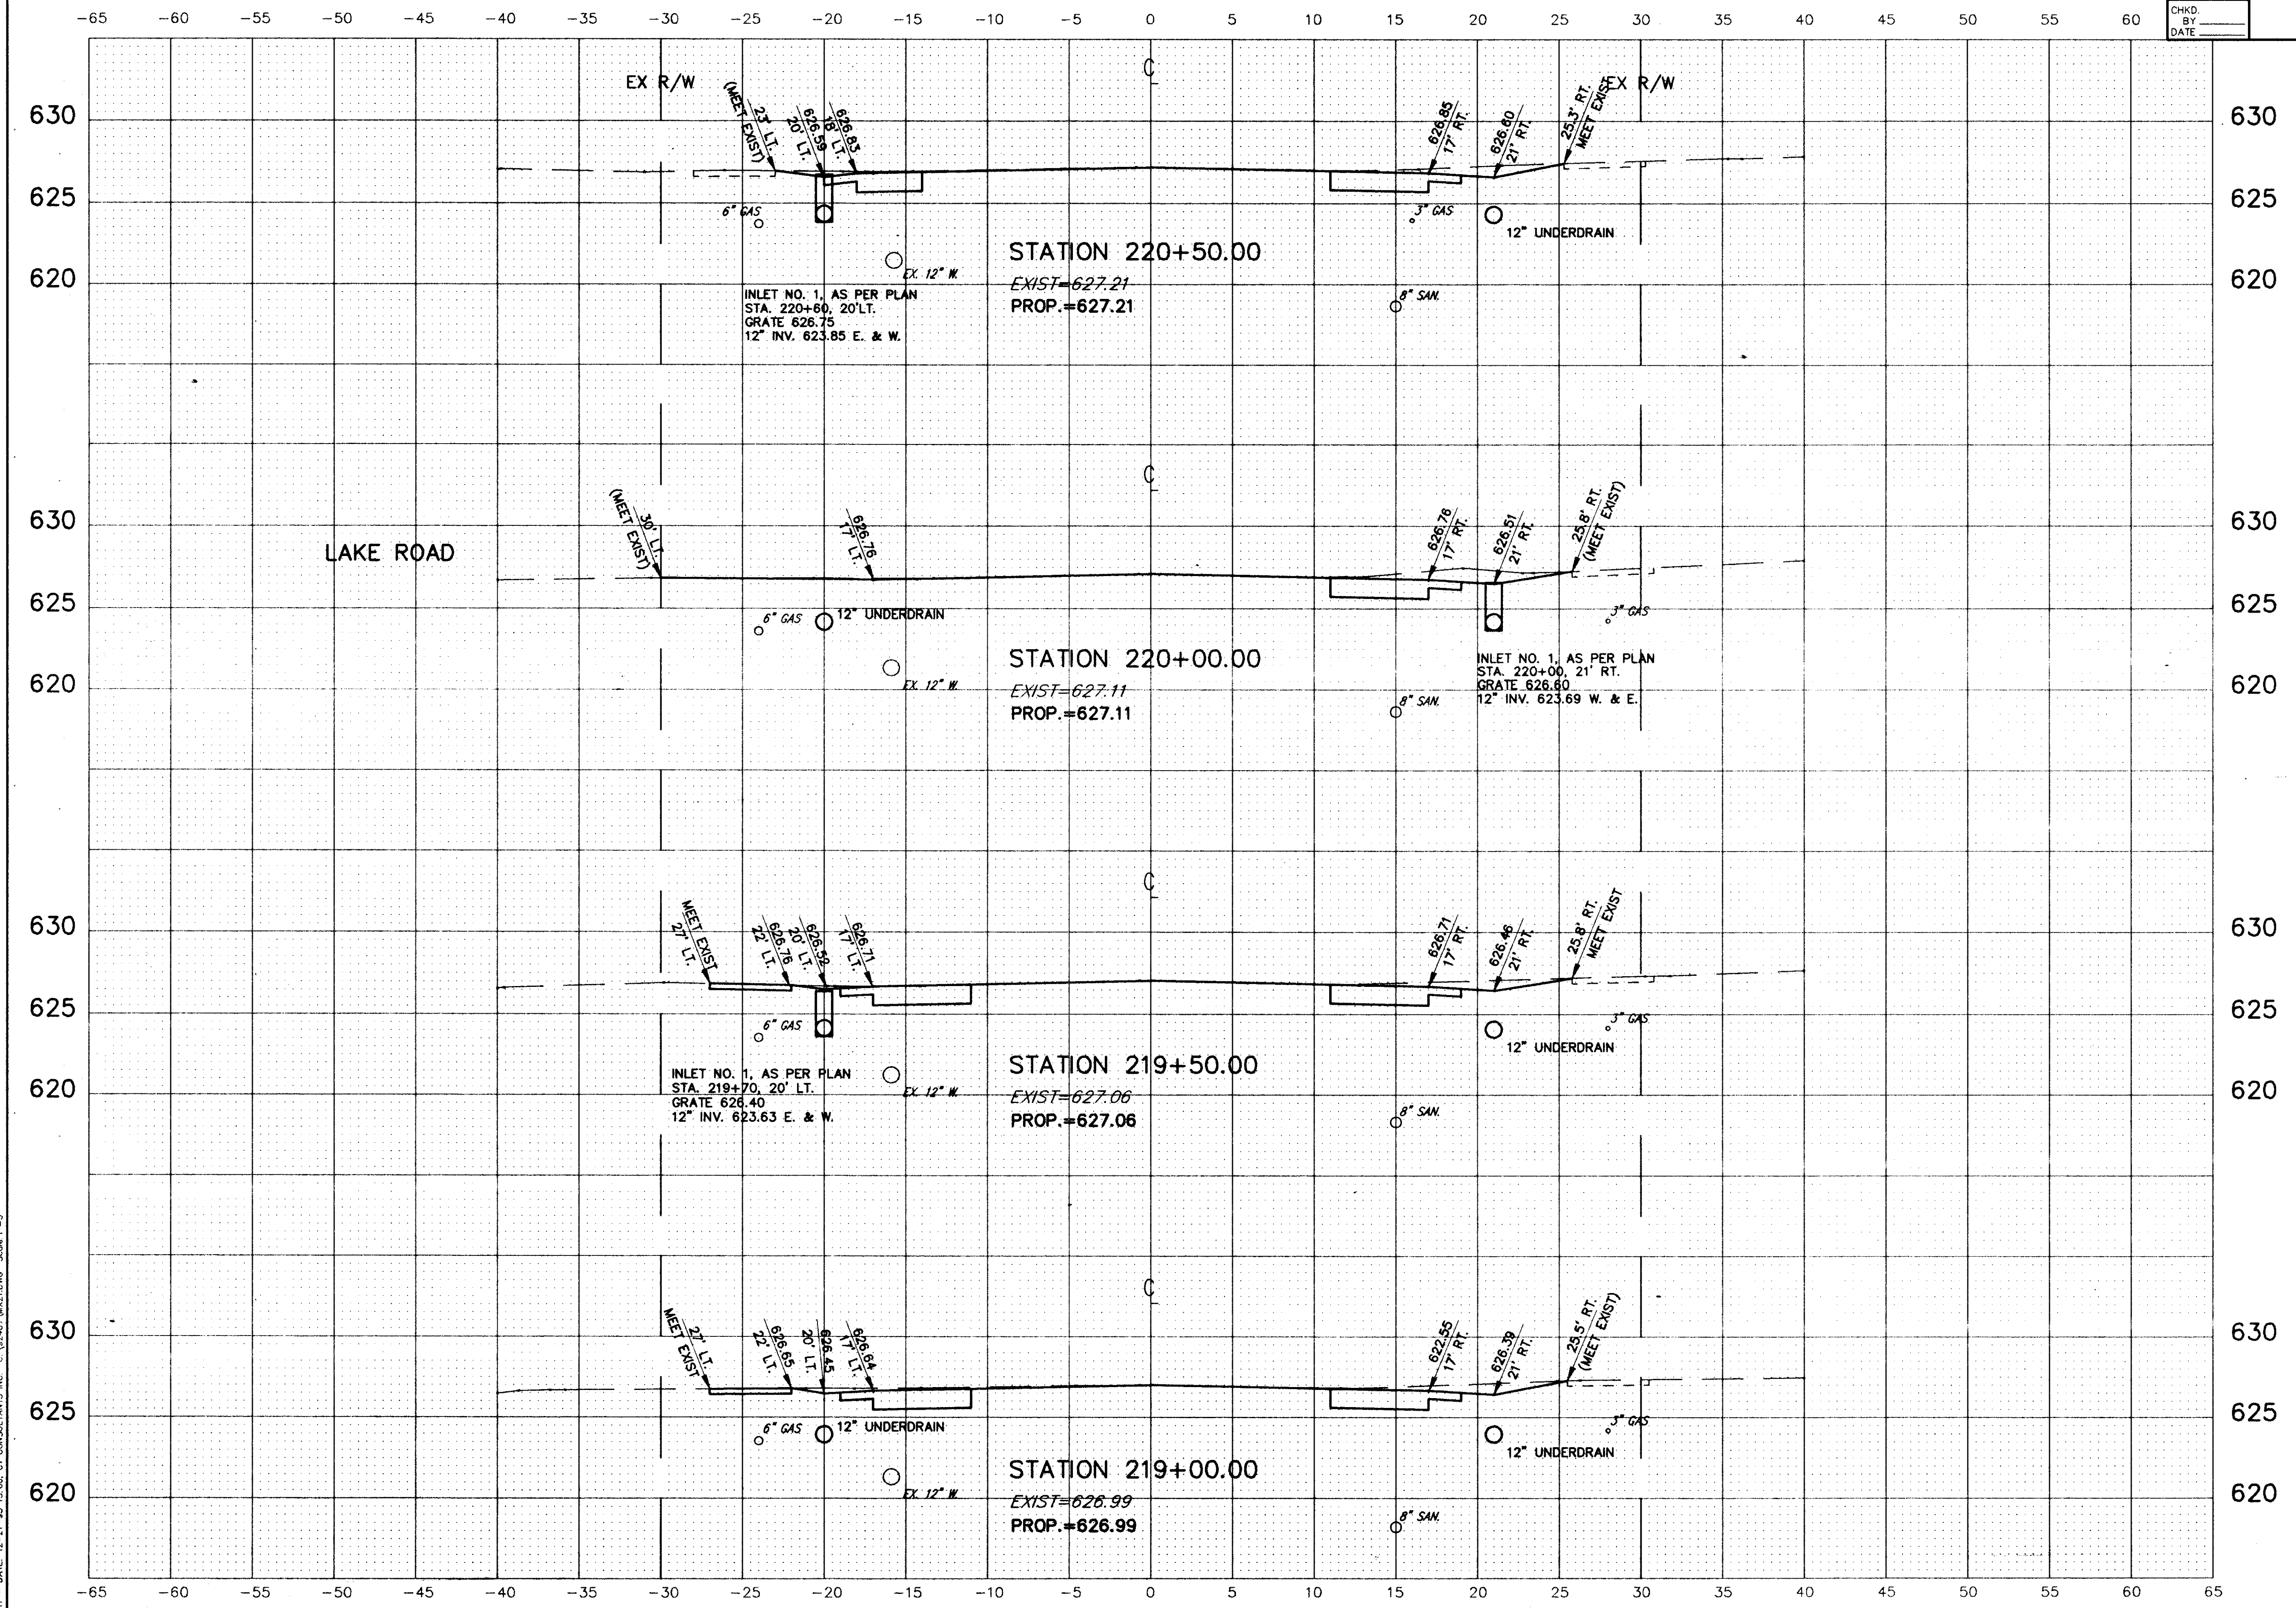

COPYRIGHT - DATE 12-21-94 11:00 CT CONSULTANTS INC. © 1994 CT CONSULTANTS INC. Scale 1"=5'