


-65 -60 -55 -50 -45 -40 -35 -30 -25 -20 -15 -10 -5 0 5 10 15 20 25 30 35 40 45 50 55 60

CALC. BY
DATE
CHKD. BY
DATE

LAK - 283 - 7.97

OHIO
FHWA
REGION 5

54
104

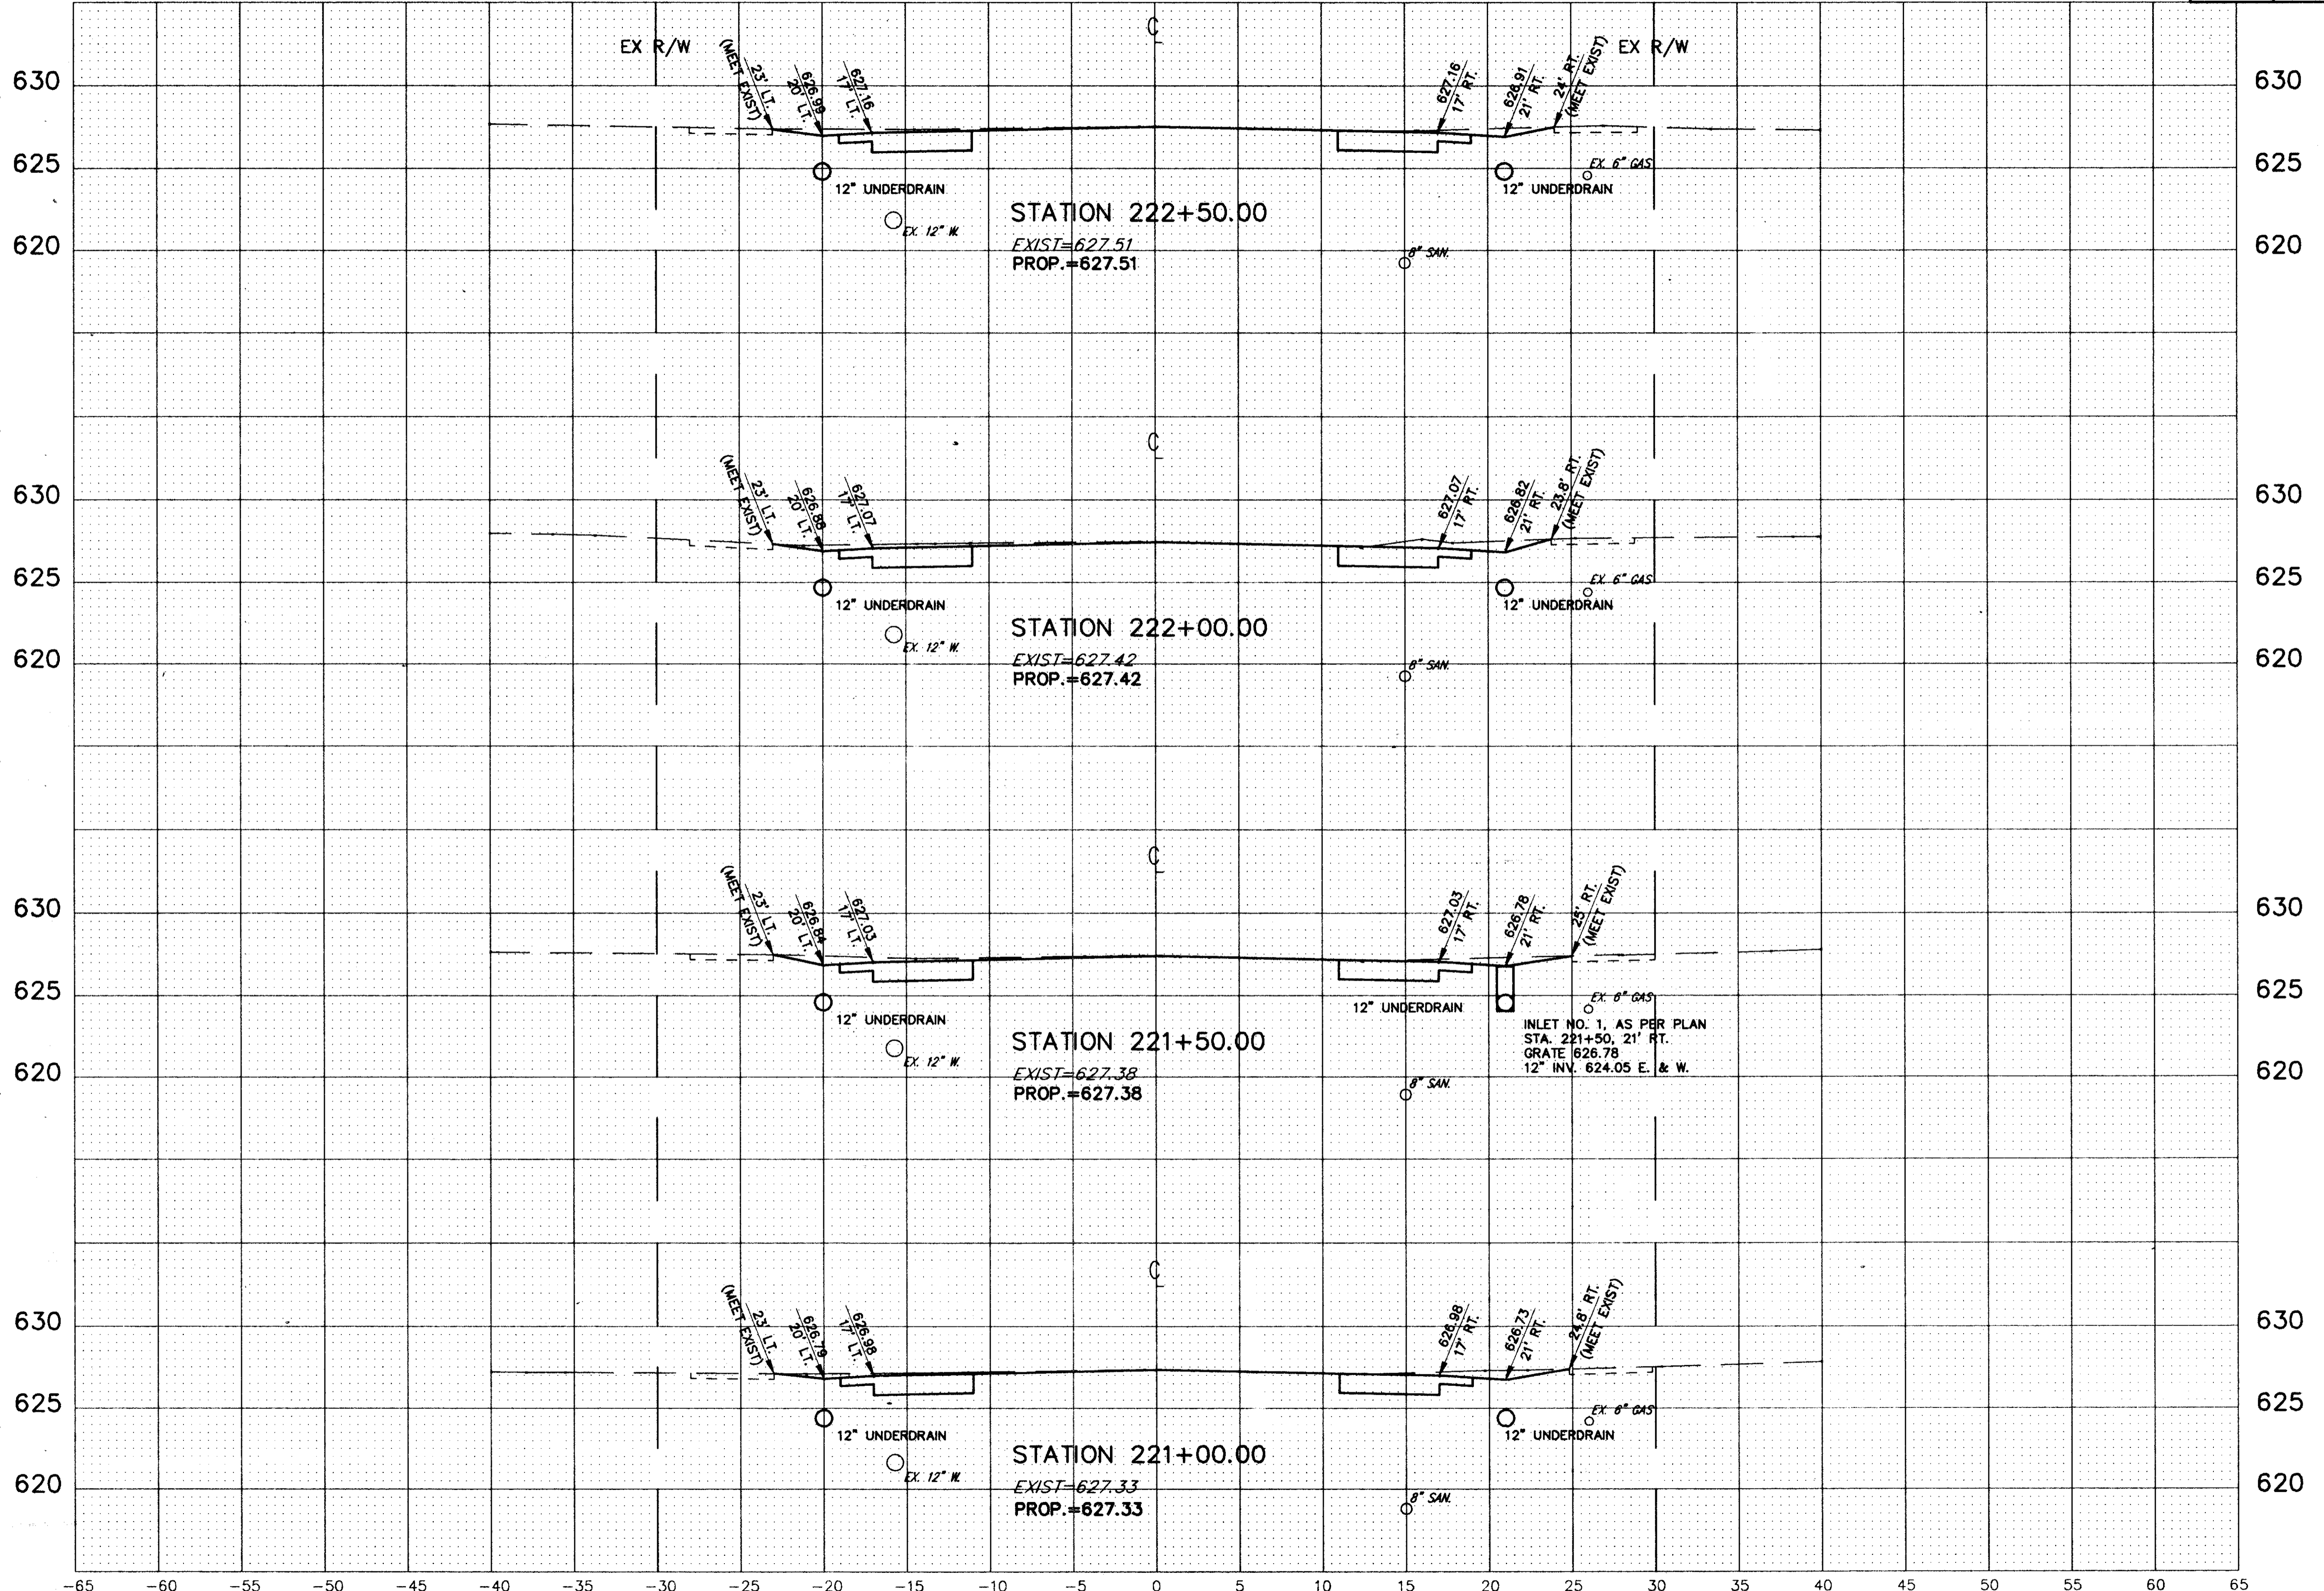

COPYRIGHT - DATE: 12-21-95, 11:10, CT CONSULTANTS INC., C:\92467\MK22.DWG, Scale 1"=5'

CROSS SECTIONS STA. 221+00 TO STA. 222+50