


CALC. BY
DATE
CHKD. BY
DATE

LAK - 283 - 7.97

OHIO
FHWA
REGION 5

59
104

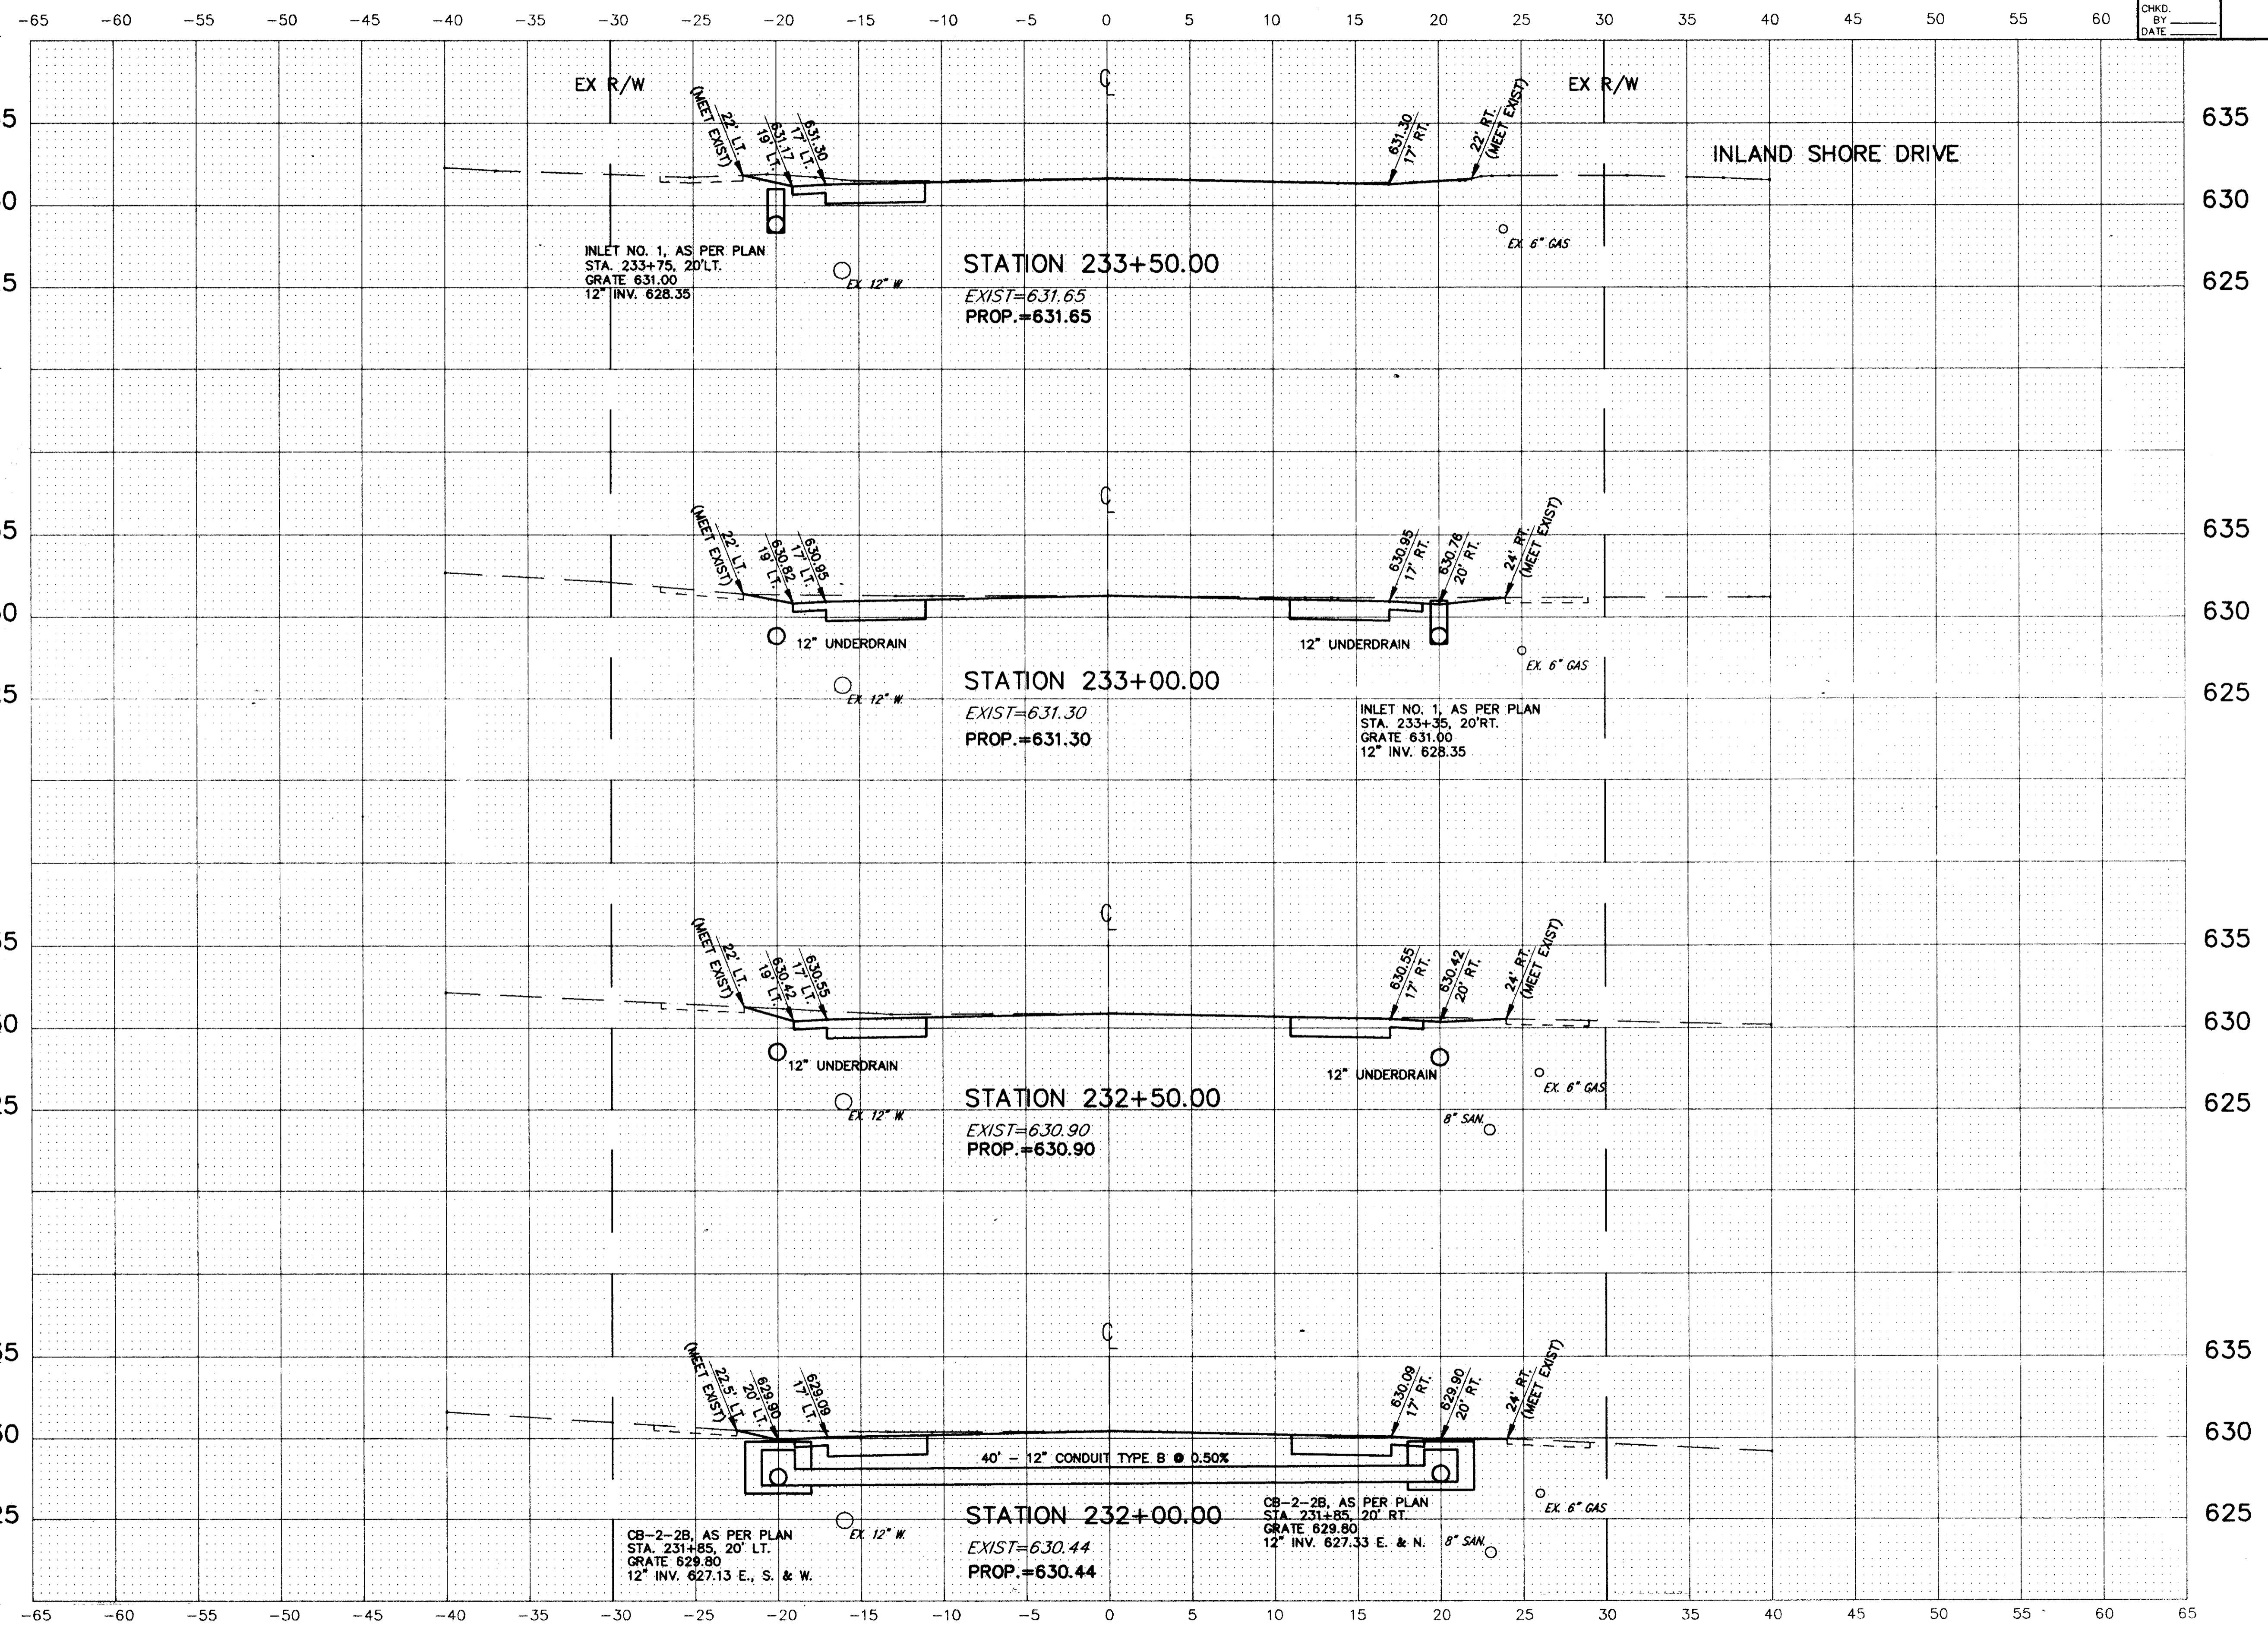

COPYRIGHT - DATE: 11-25-98 14:30 CT CONSULTANTS INC. H:\V\82467\CAD\W27.DWG Scale 1"=5'

CROSS SECTIONS STA. 232+00 TO STA. 233+50