


CALC. BY  
DATE  
CHKD. BY  
DATE

LAK - 283 - 7.97

OHIO  
FHWA  
REGION 5

60  
104

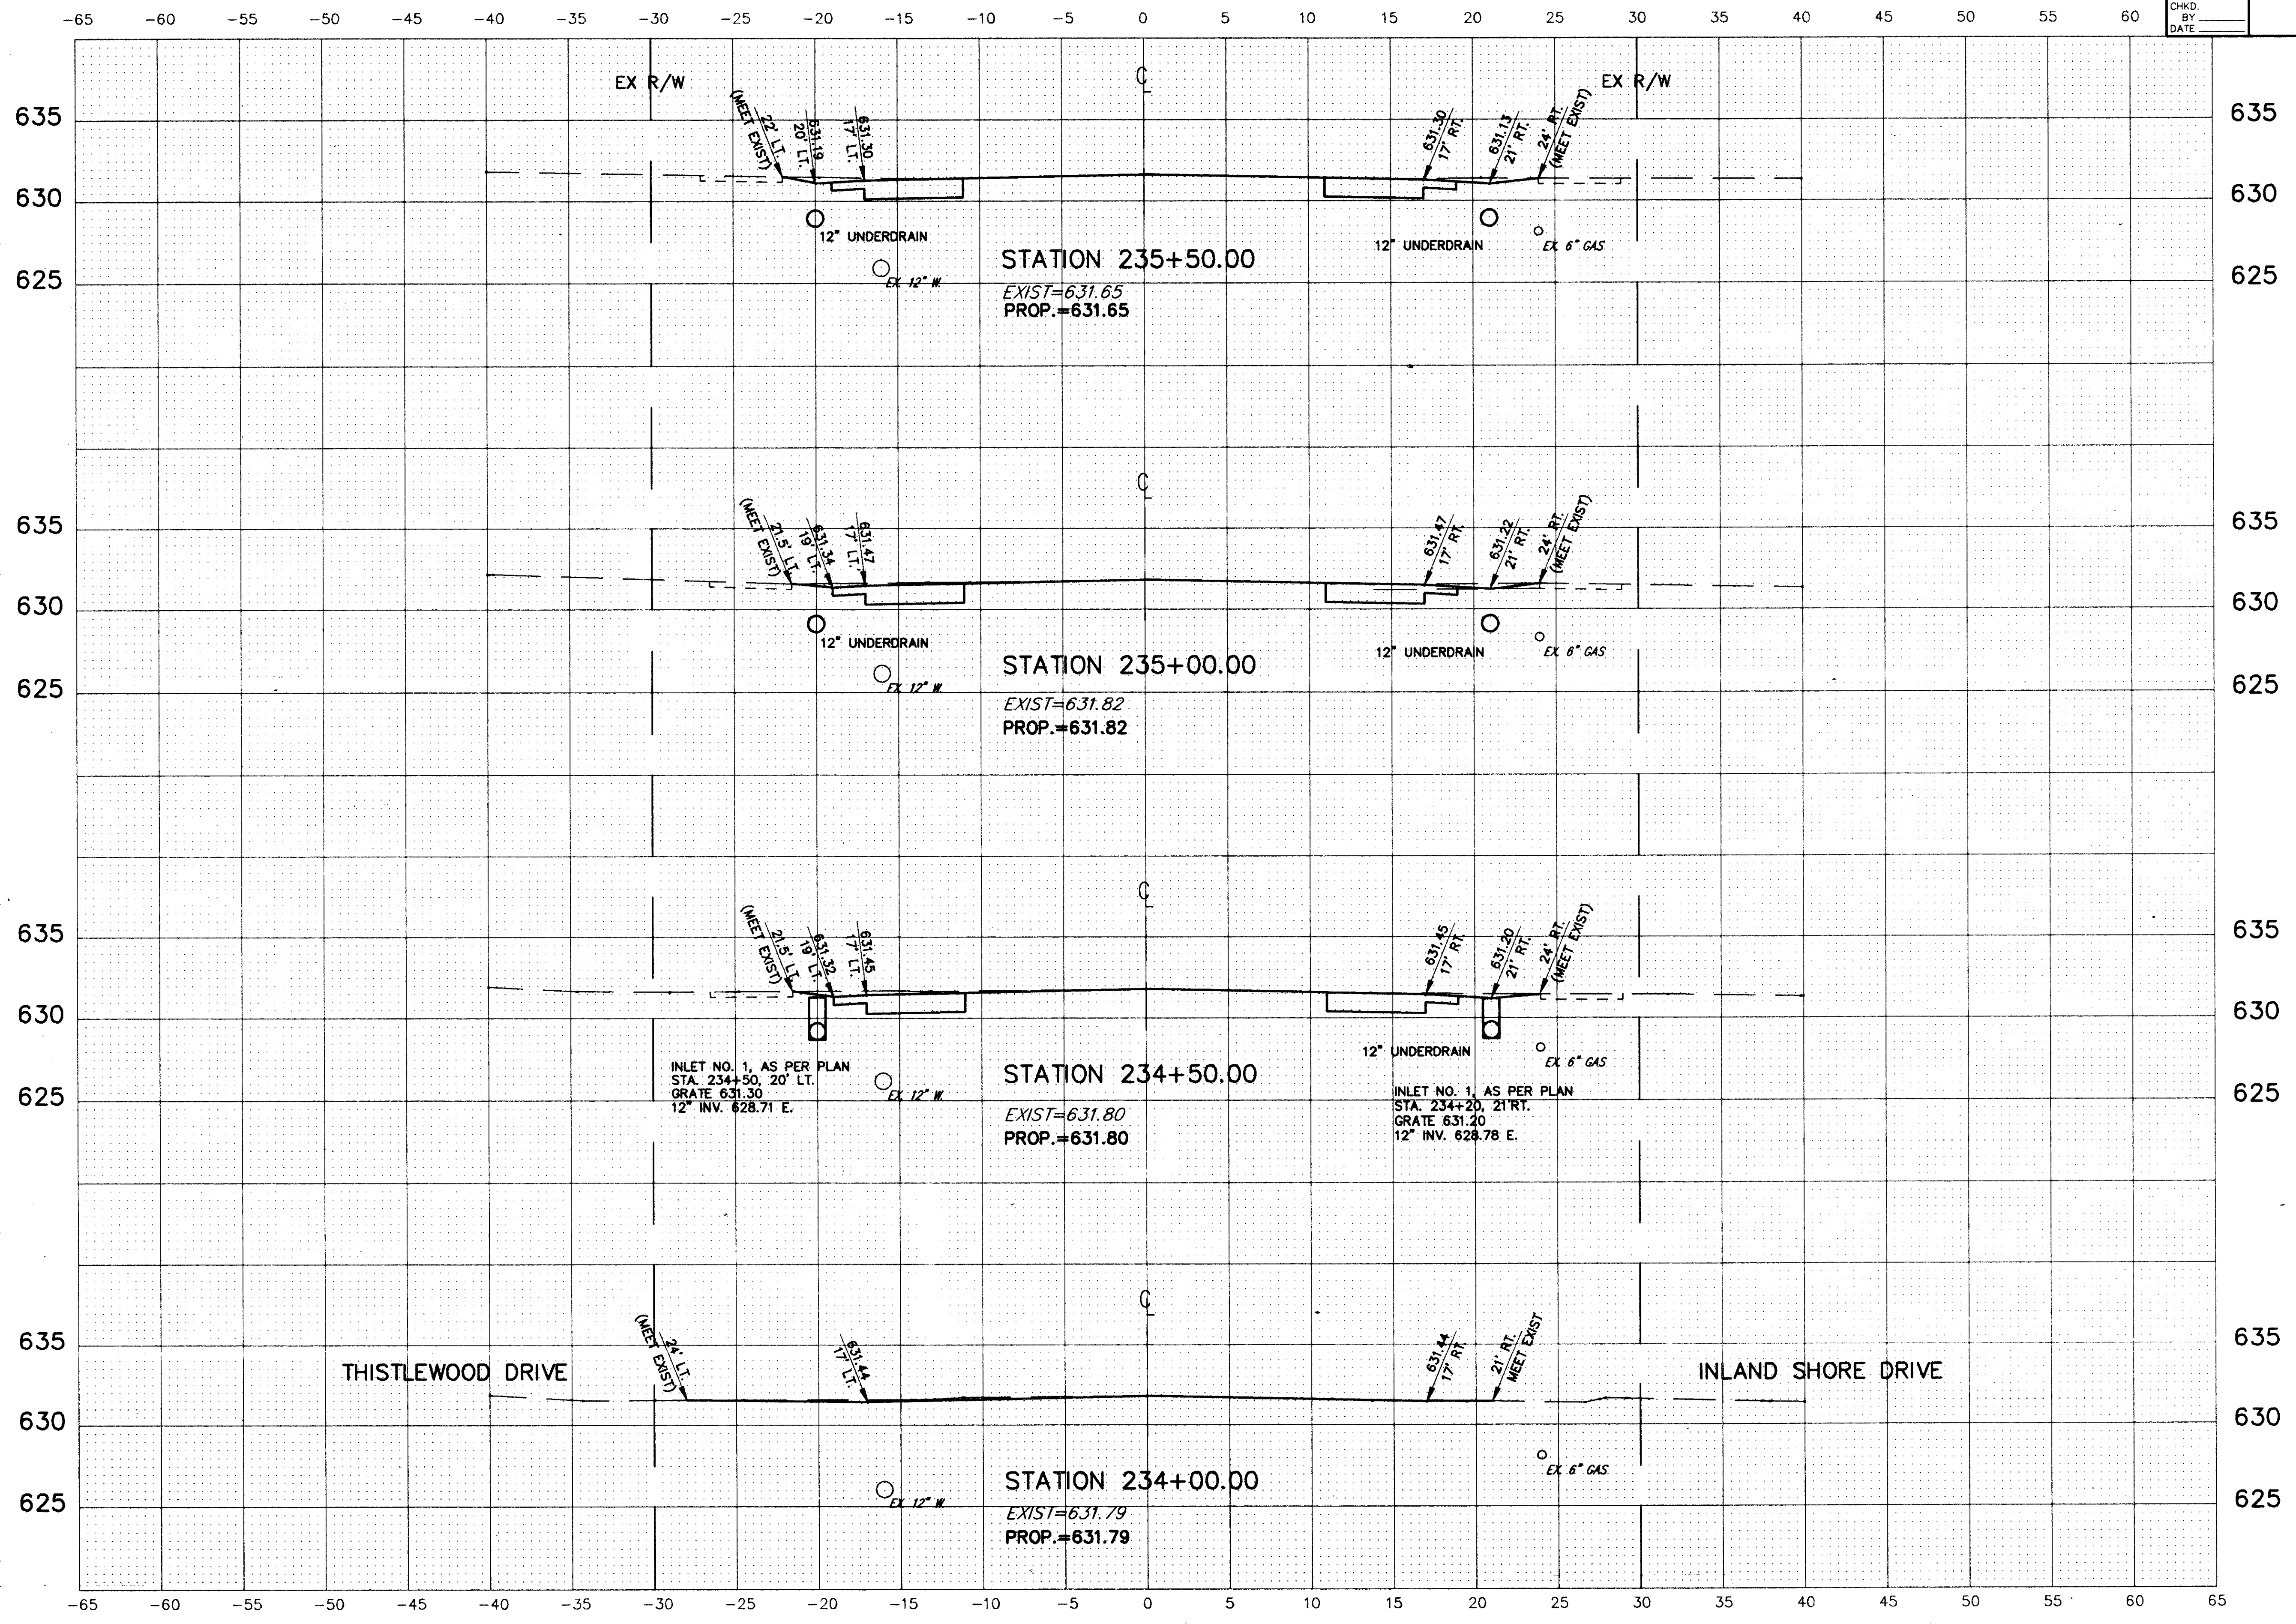

COPYRIGHT - DATE 11-25-88 14-45 CT CONSULTANTS INC. H:\CT\8267\CA\DWG\28.DWG Scale 1"=5'

CROSS SECTIONS STA. 234+00 TO STA. 235+50