


CALC. BY _____
 DATE _____
 CHKD. BY _____
 DATE _____

LAK - 283 - 7.97

OHIO
 FHWA REGION 5

61
 104

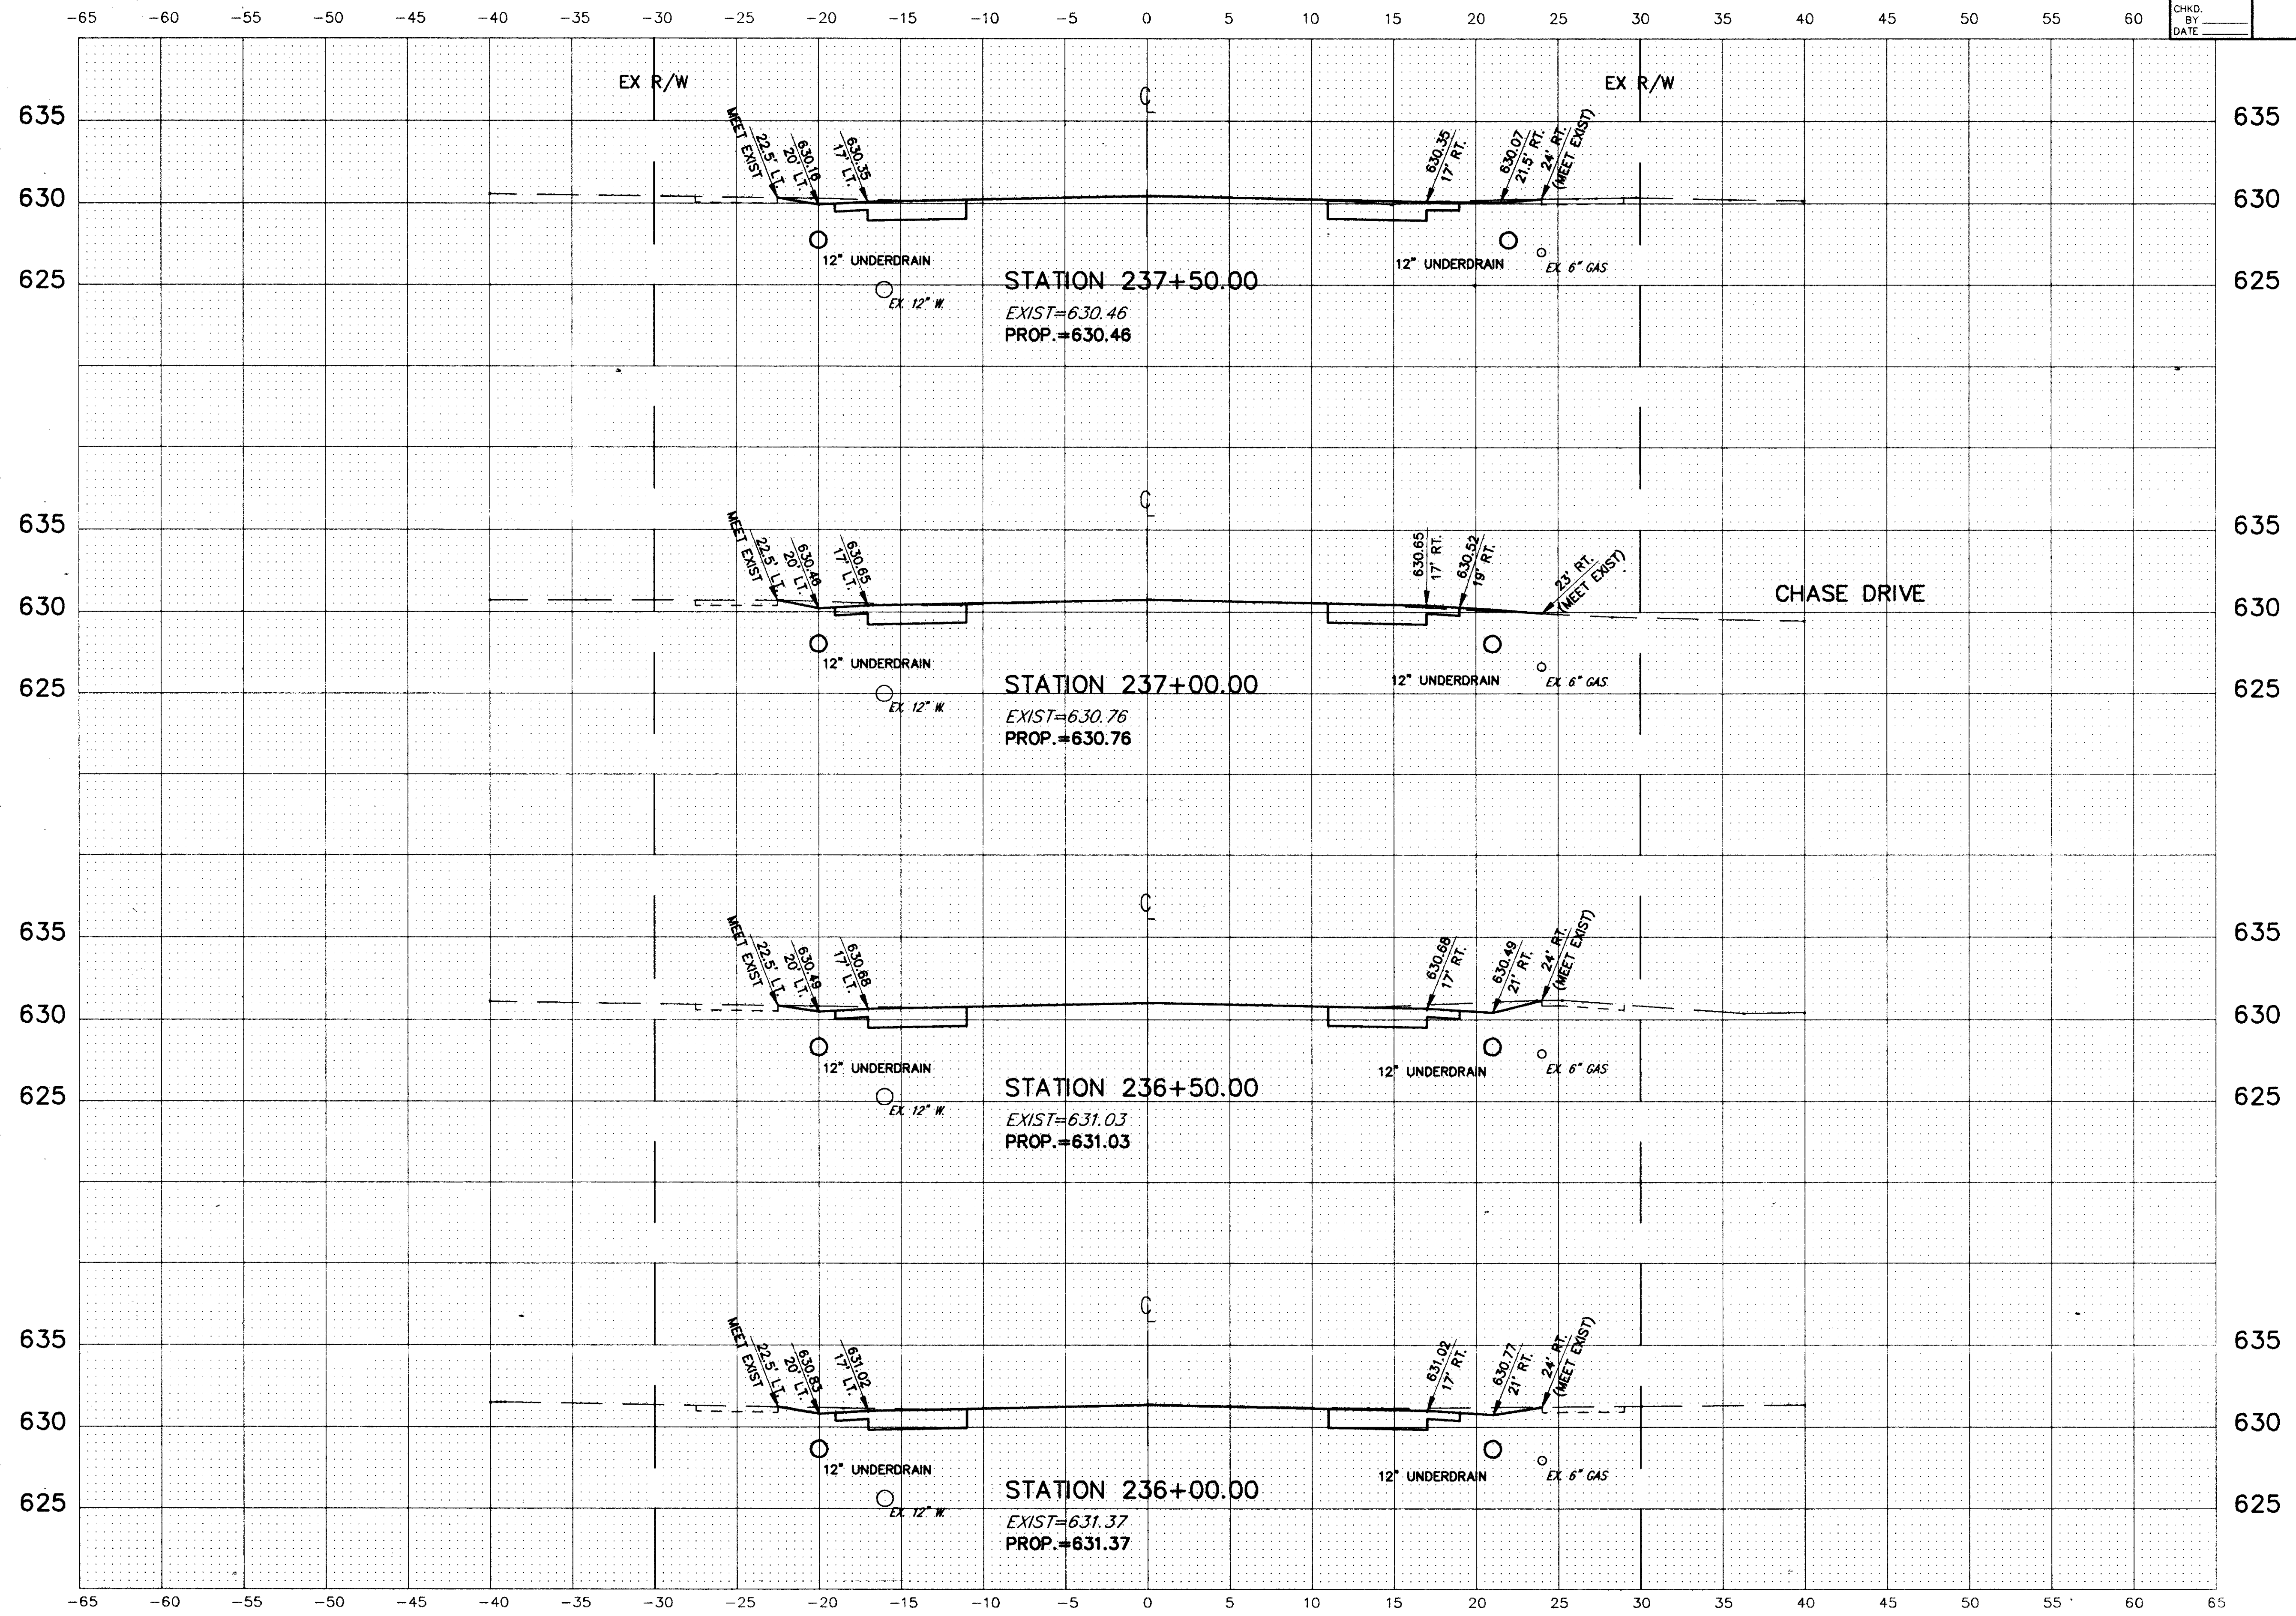

COPYRIGHT - DATE 12-21-98 15:00:01 CONSULTANTS INC. C:\P2467\10229.DWG Scale 1"=5'

CROSS SECTIONS STA. 236+00 TO STA. 237+50