


CALC. BY
DATE
CHKD. BY
DATE

LAK - 283 - 7.97

OHIO
FHWA
REGION 5

62
104

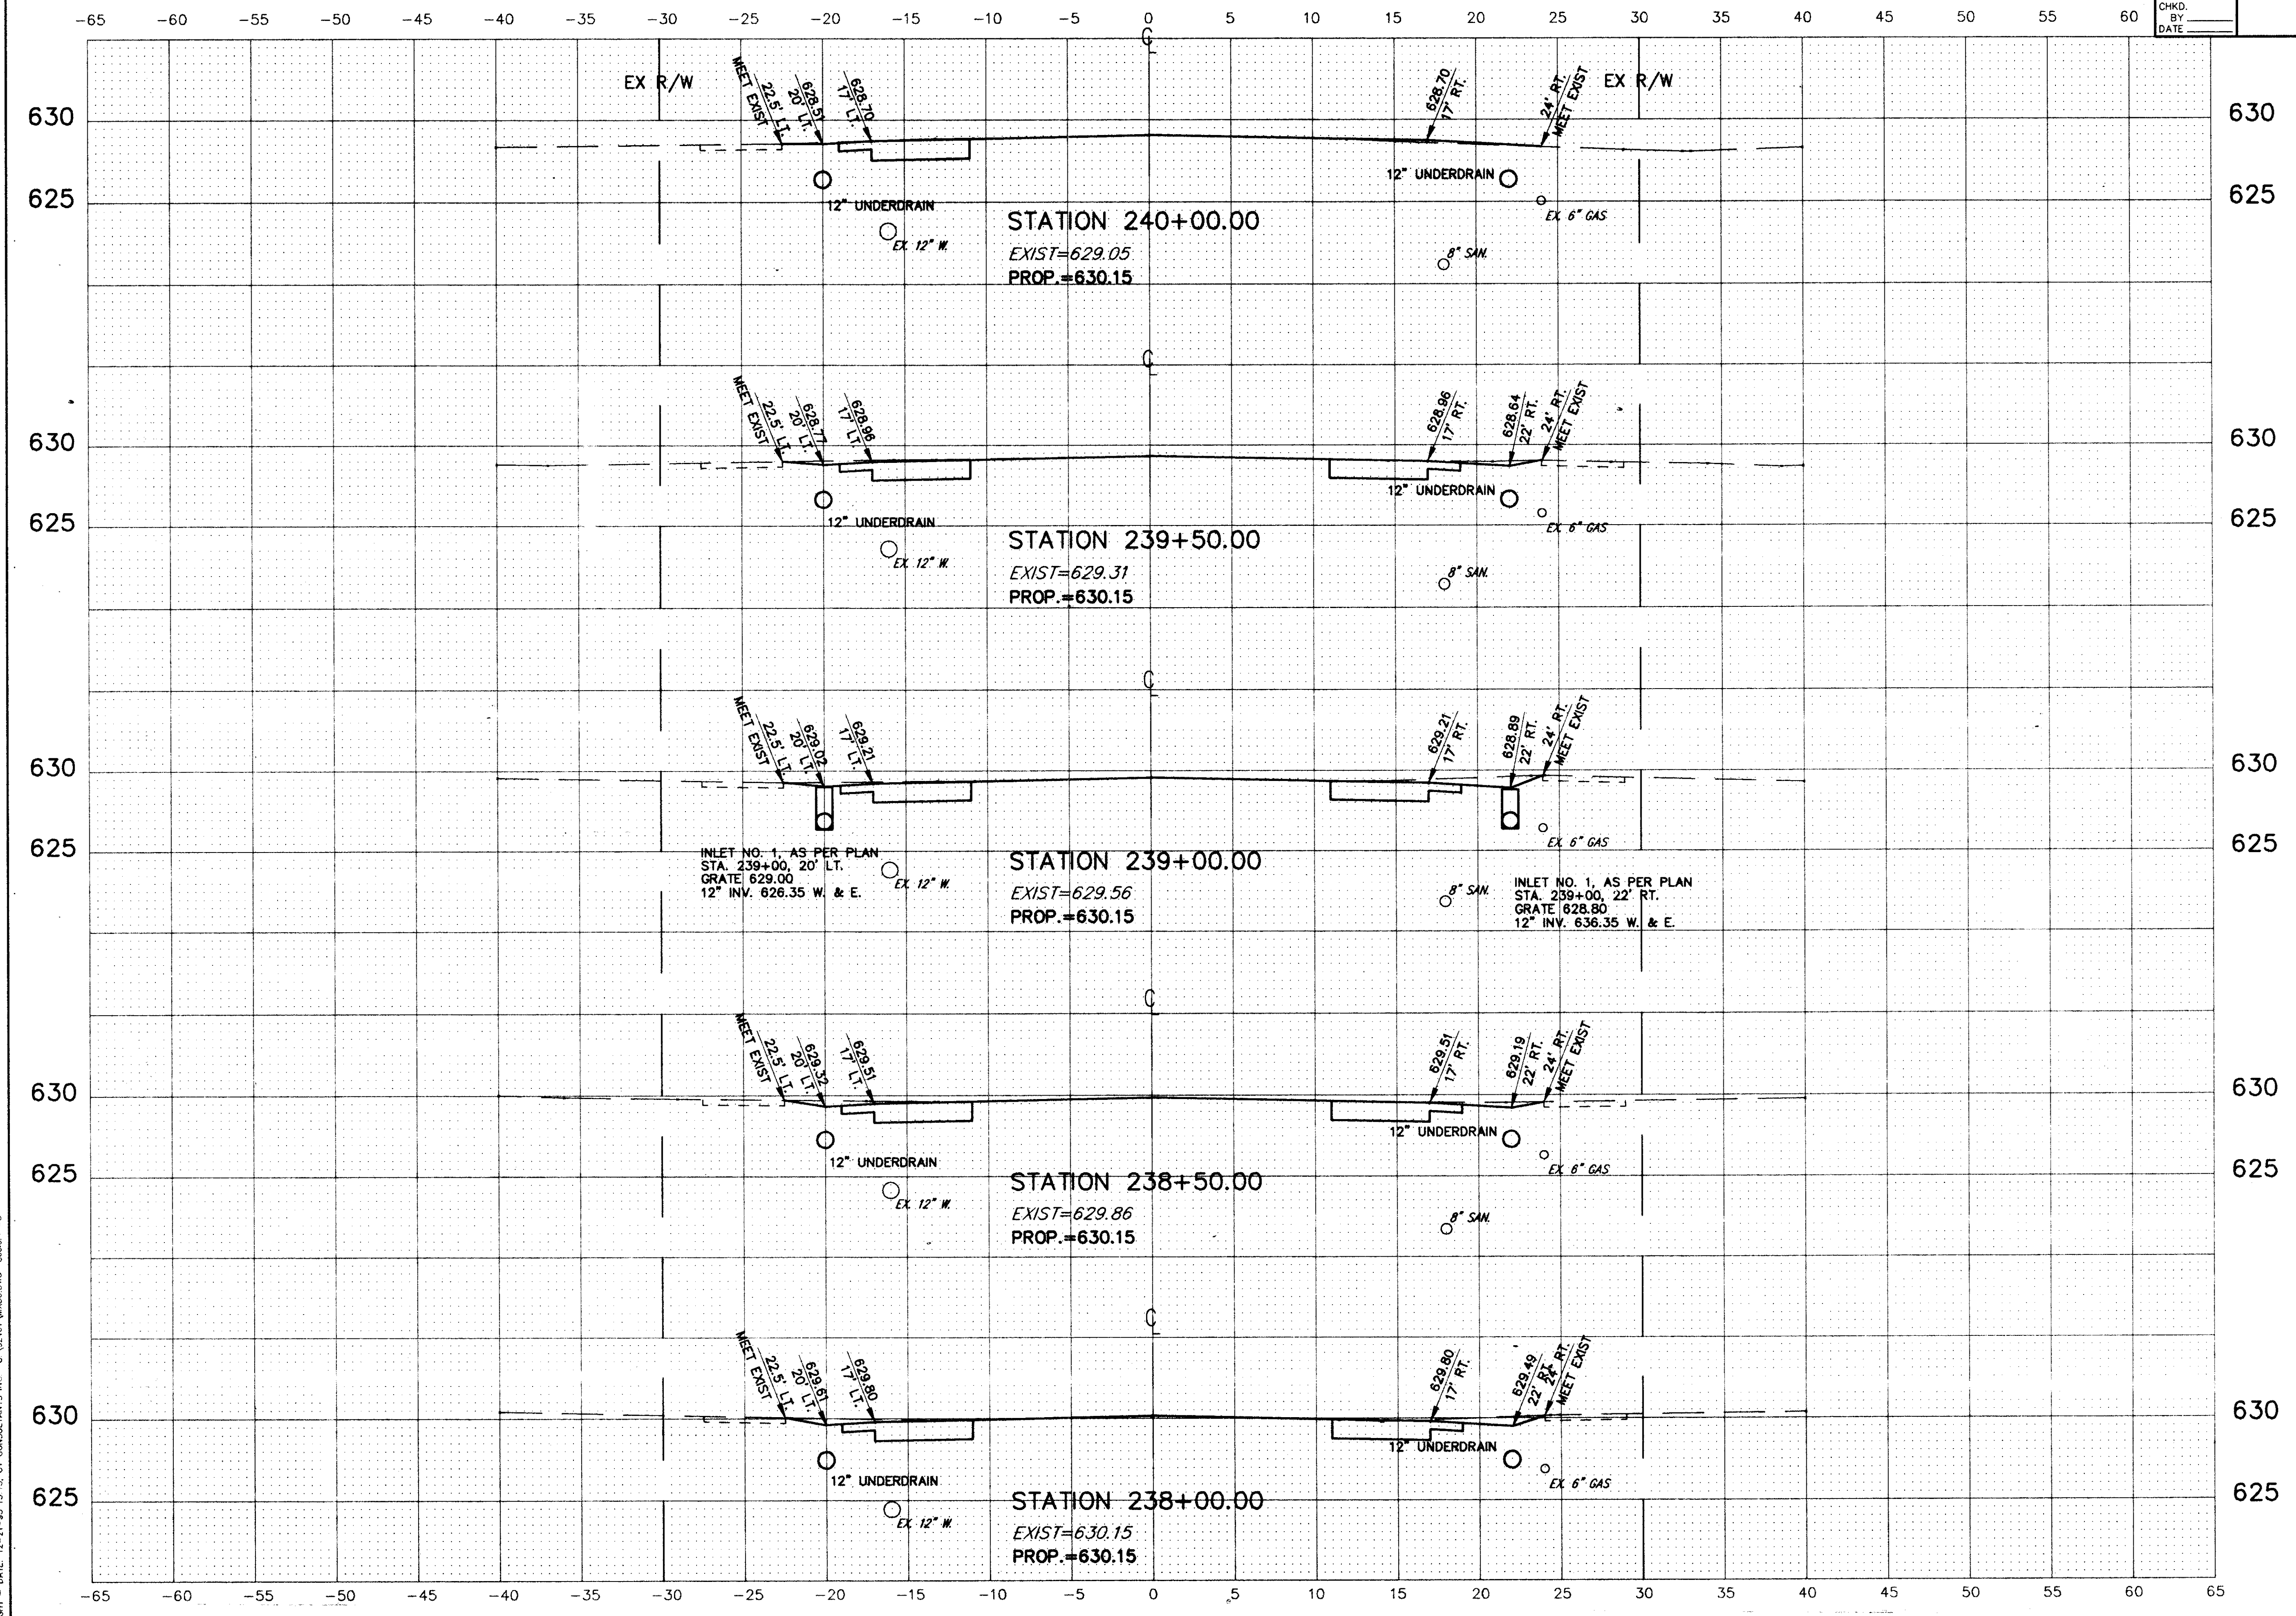

COPYRIGHT - DATE: 12-21-95 15:15, CT CONSULTANTS INC. C:\E24\AK30.DWG, Sheet 1 of 5

CROSS SECTIONS STA. 238+00 TO STA. 240+00