


CALC. BY  
DATE  
CHKD. BY  
DATE

LAK - 283 - 7.97

OHIO  
FHWA  
REGION 5

64  
104

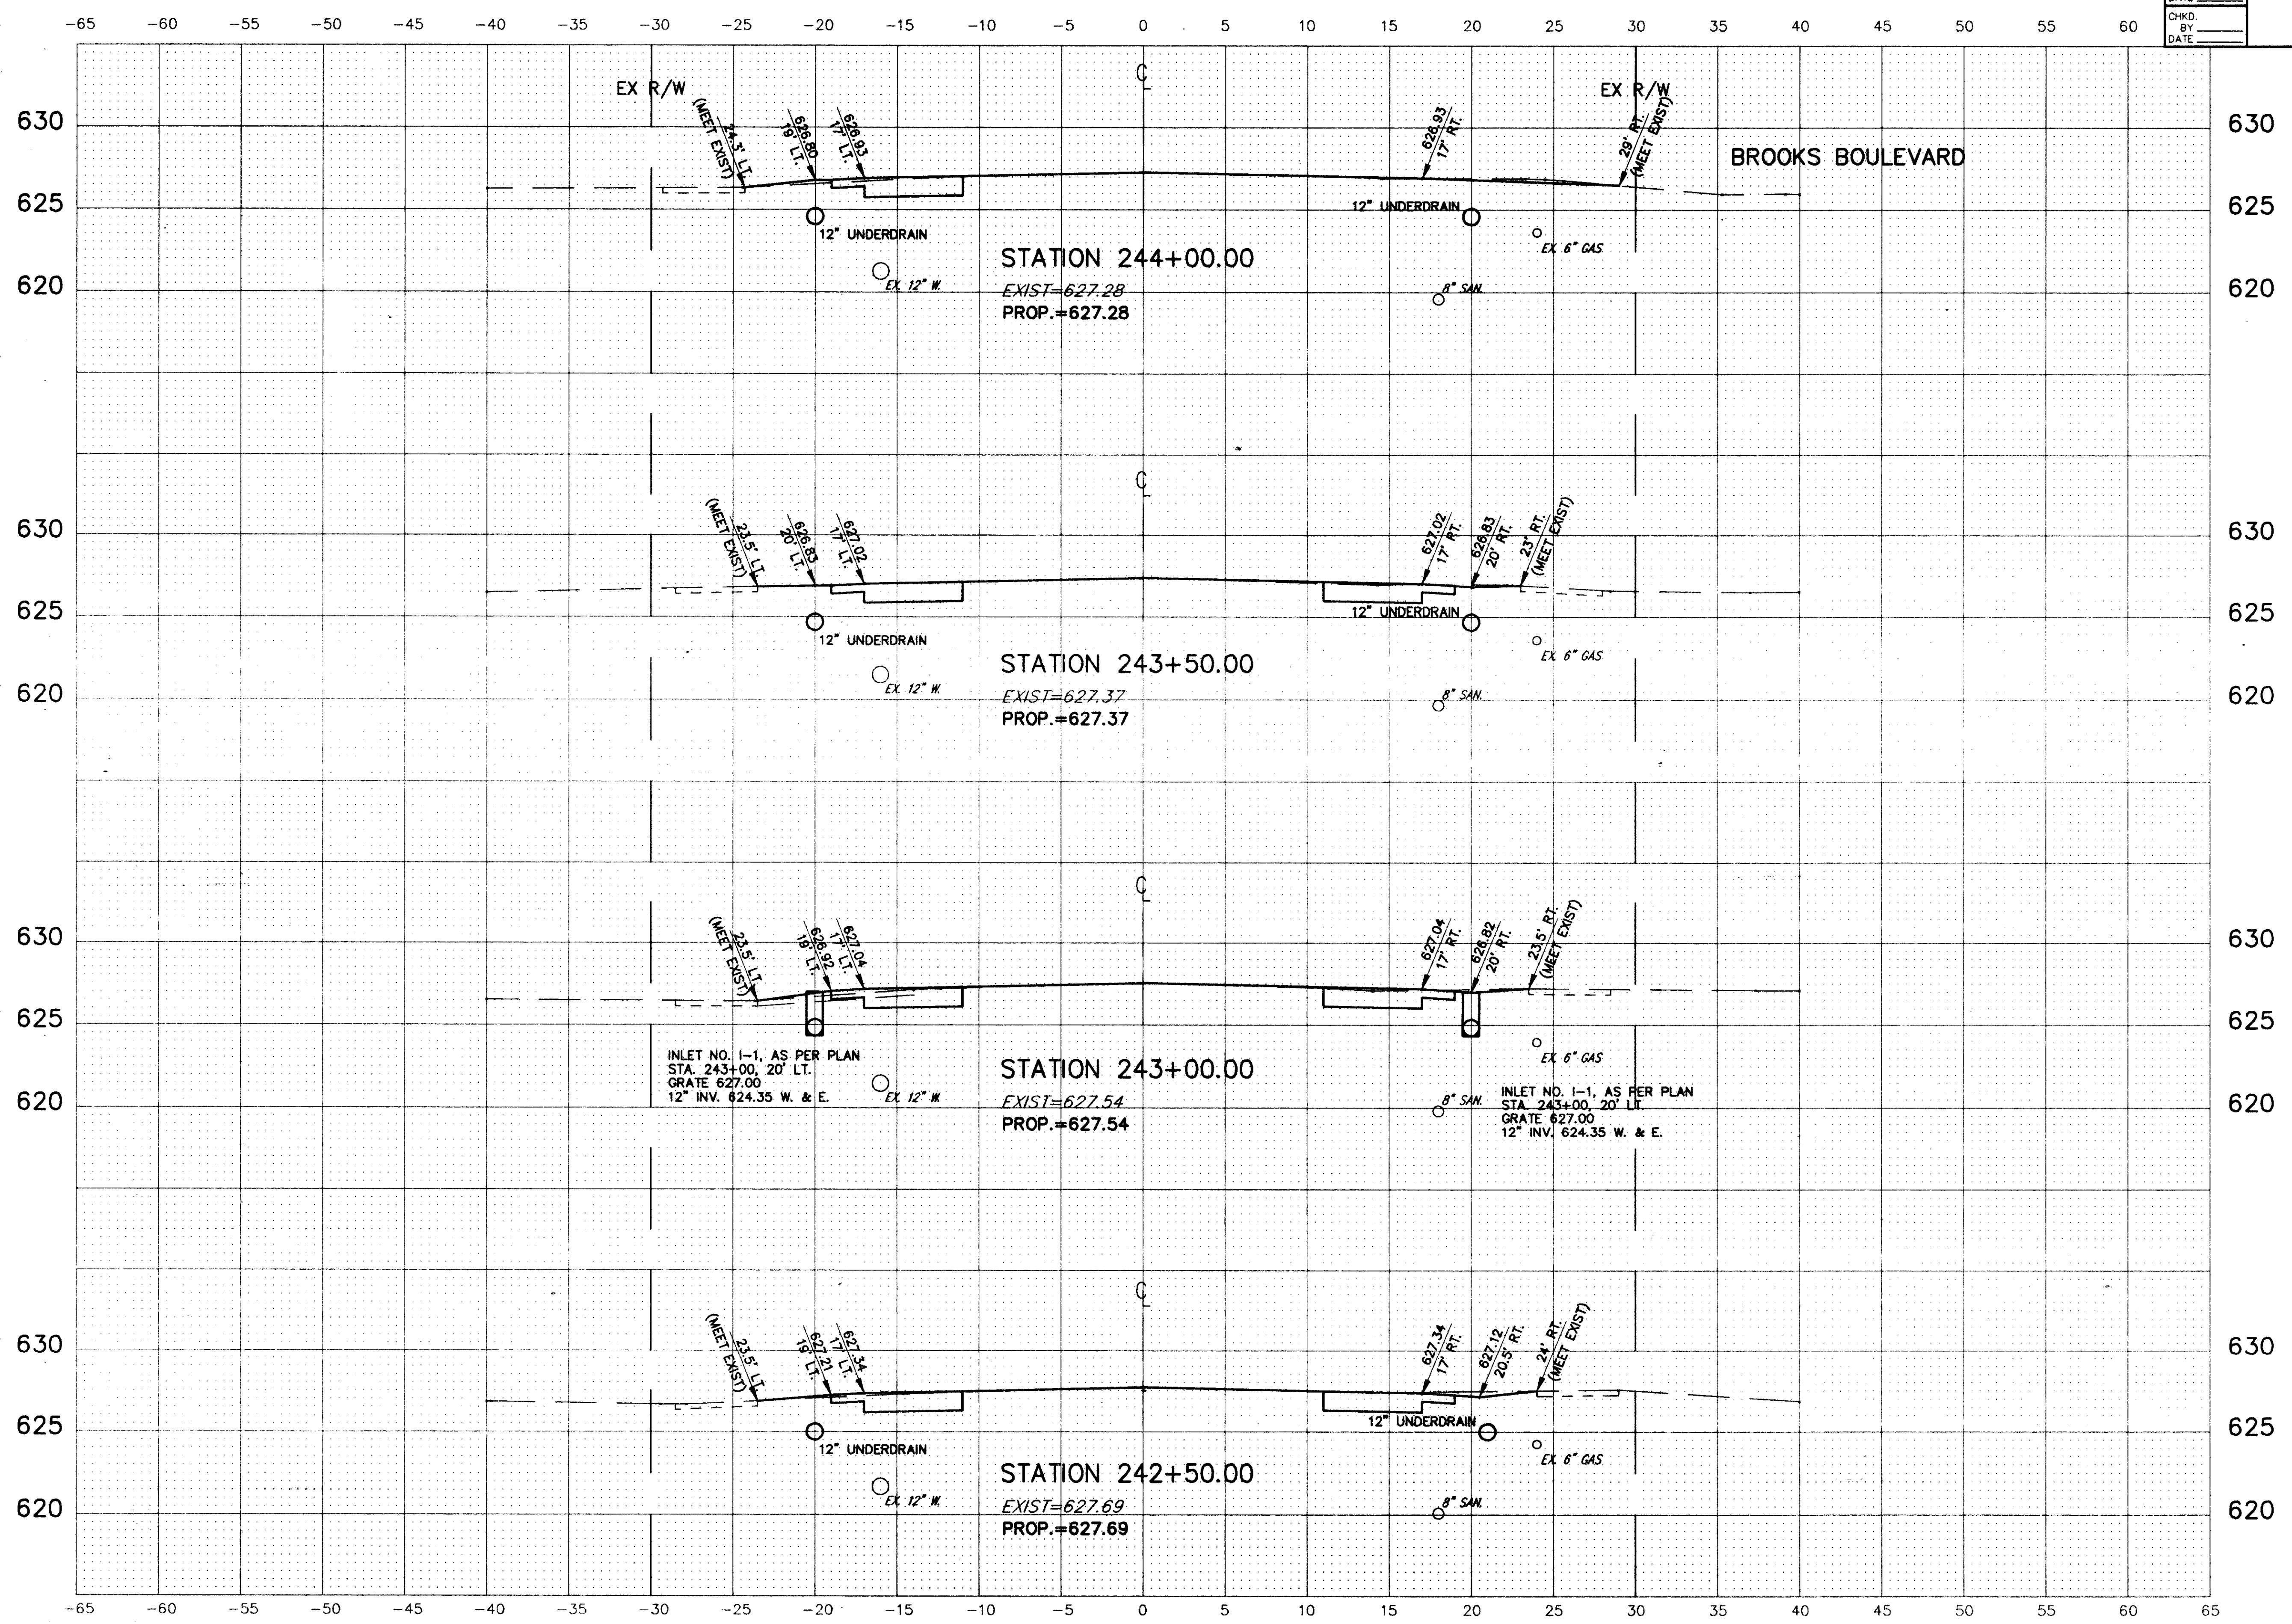

INLET NO. 1-1, AS PER PLAN  
STA. 243+00, 20' LT.  
GRATE 627.00  
12" INV. 624.35 W. & E.

INLET NO. 1-1, AS PER PLAN  
STA. 243+00, 20' LT.  
GRATE 627.00  
12" INV. 624.35 W. & E.

COPYRIGHT - DATE: 12-25-95 08:40, CT CONSULTANTS INC. C:\3467\WALD.DWG Scale: 1"=5'