


CALC. BY _____
 DATE _____
 CHKD. BY _____
 DATE _____

LAK - 283 - 7.97

OHIO
 FHWA
 REGION 5

66
 104

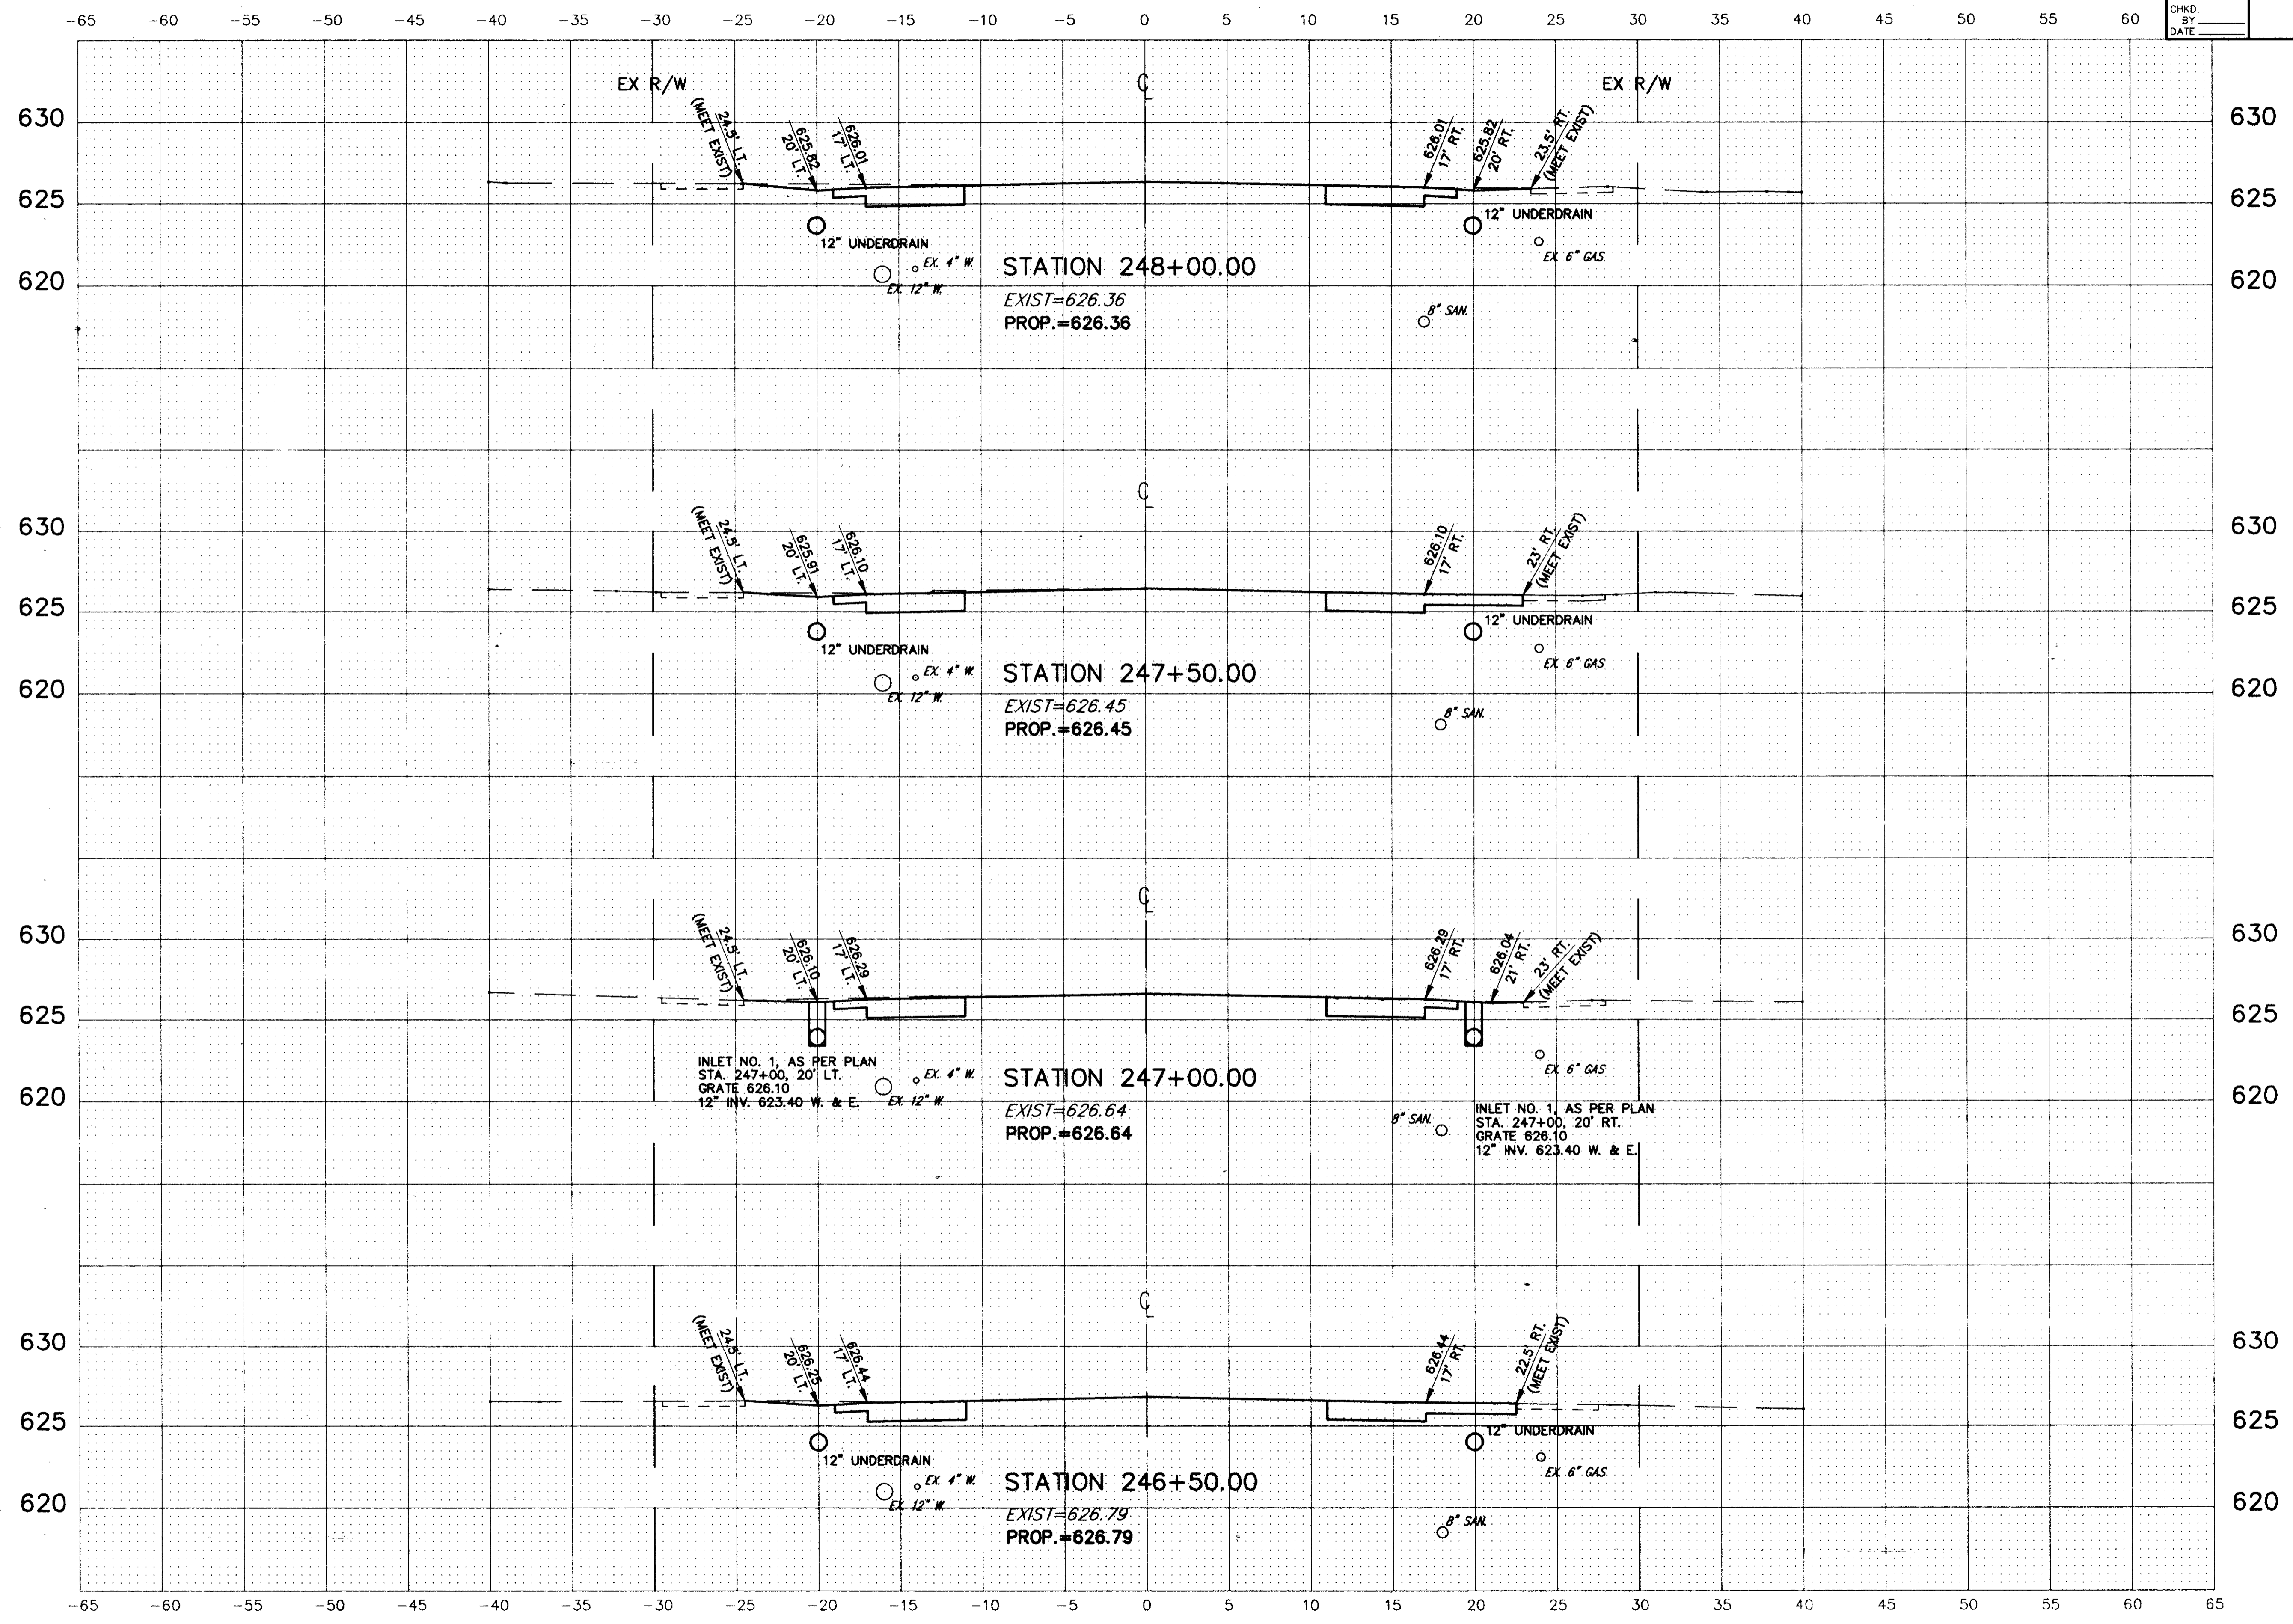

COPYRIGHT - DATE 12-22-98 09:20, CT CONSULTANTS INC. C:\283\7\14.DWG Scale 1"=5'

CROSS SECTIONS STA. 246+50 TO STA. 248+00