


CALC. BY
DATE
CHKD. BY
DATE

LAK - 283 - 7.97

OHIO
FHWA
REGION 5

67
104

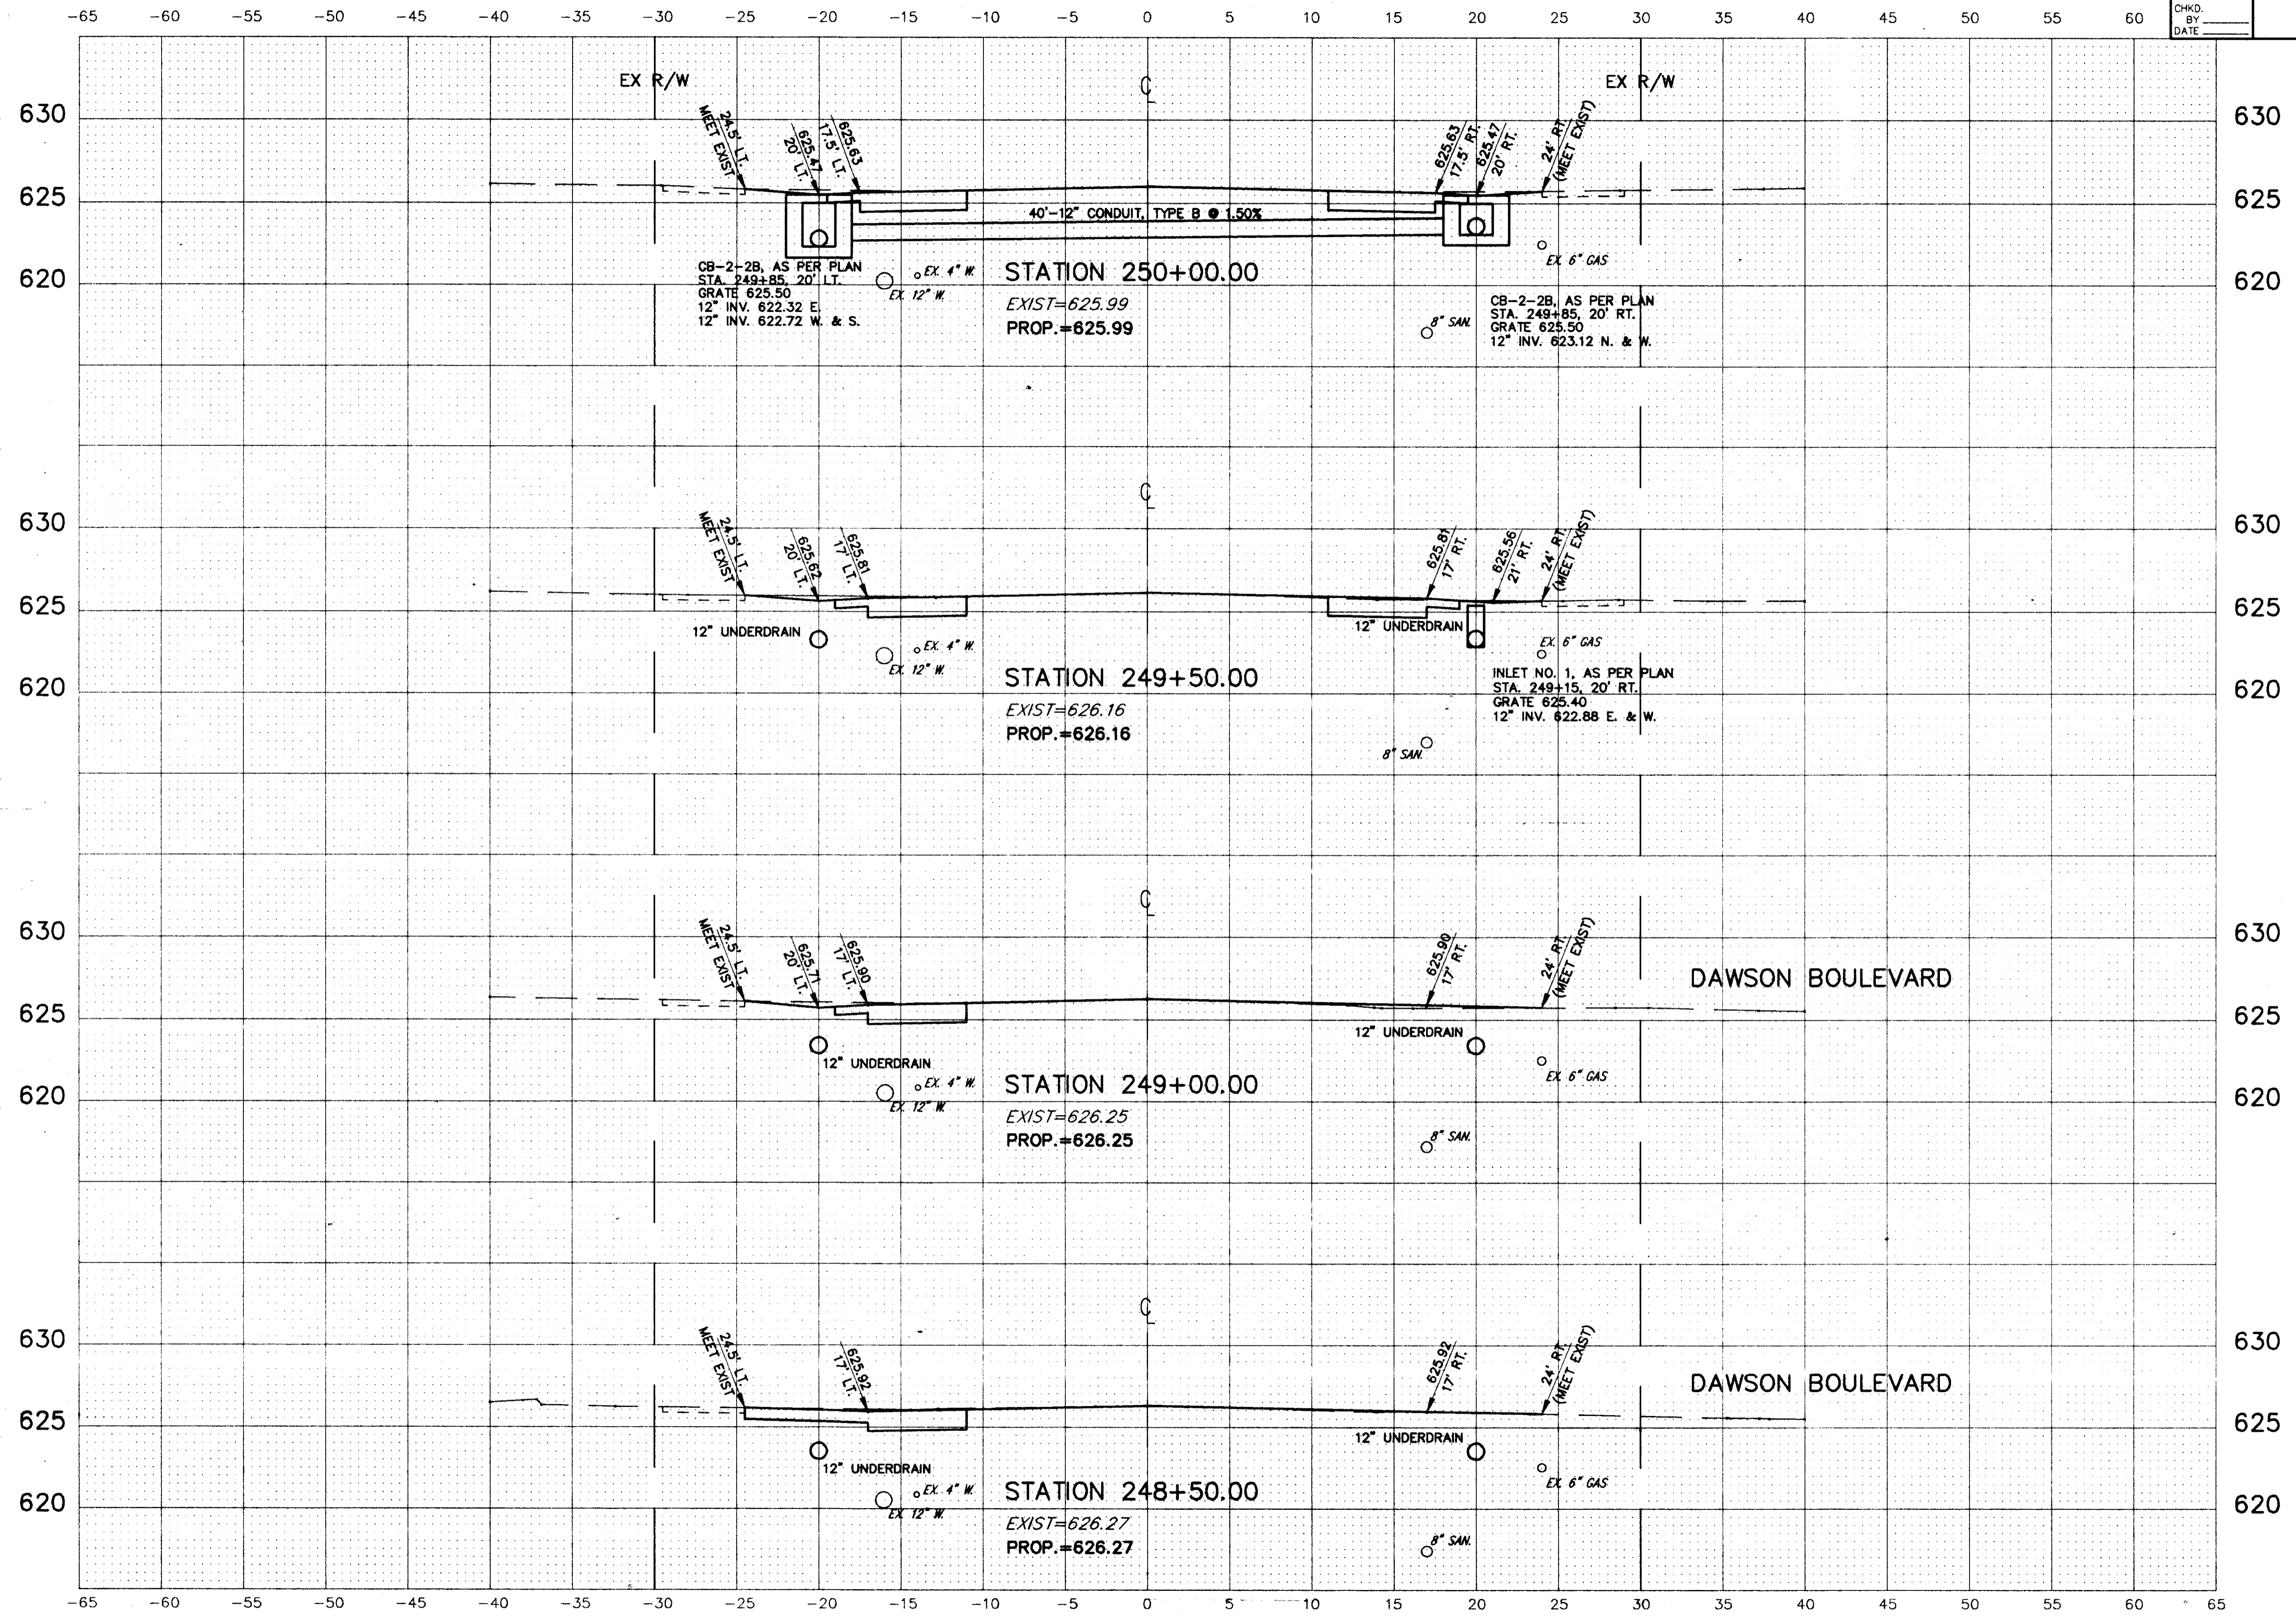

COPYRIGHT - DATE 12-22-99 09:35 CT CONSULTANTS INC. C:\V\467\WJ\5.DWG. Sheet 1 of 5

CROSS SECTIONS STA. 248+50 TO STA. 250+00